

PART OF THE WEST 1/2 OF SEC. 14, T.5N., R.1W., S.L.B. & M.
MILE HIGH ESTATES

201

TAXING UNIT: 25

IN OGDEN CITY
 SCALE 1" = 100'


EXCEPT WHERE OTHERWISE
 SHOWN ALL LOTS OWNED BY
 ANDREW R. VANIS

SEE PAGE 134

SEE PAGE 121

SEE PAGE 121

SEE PAGE 121

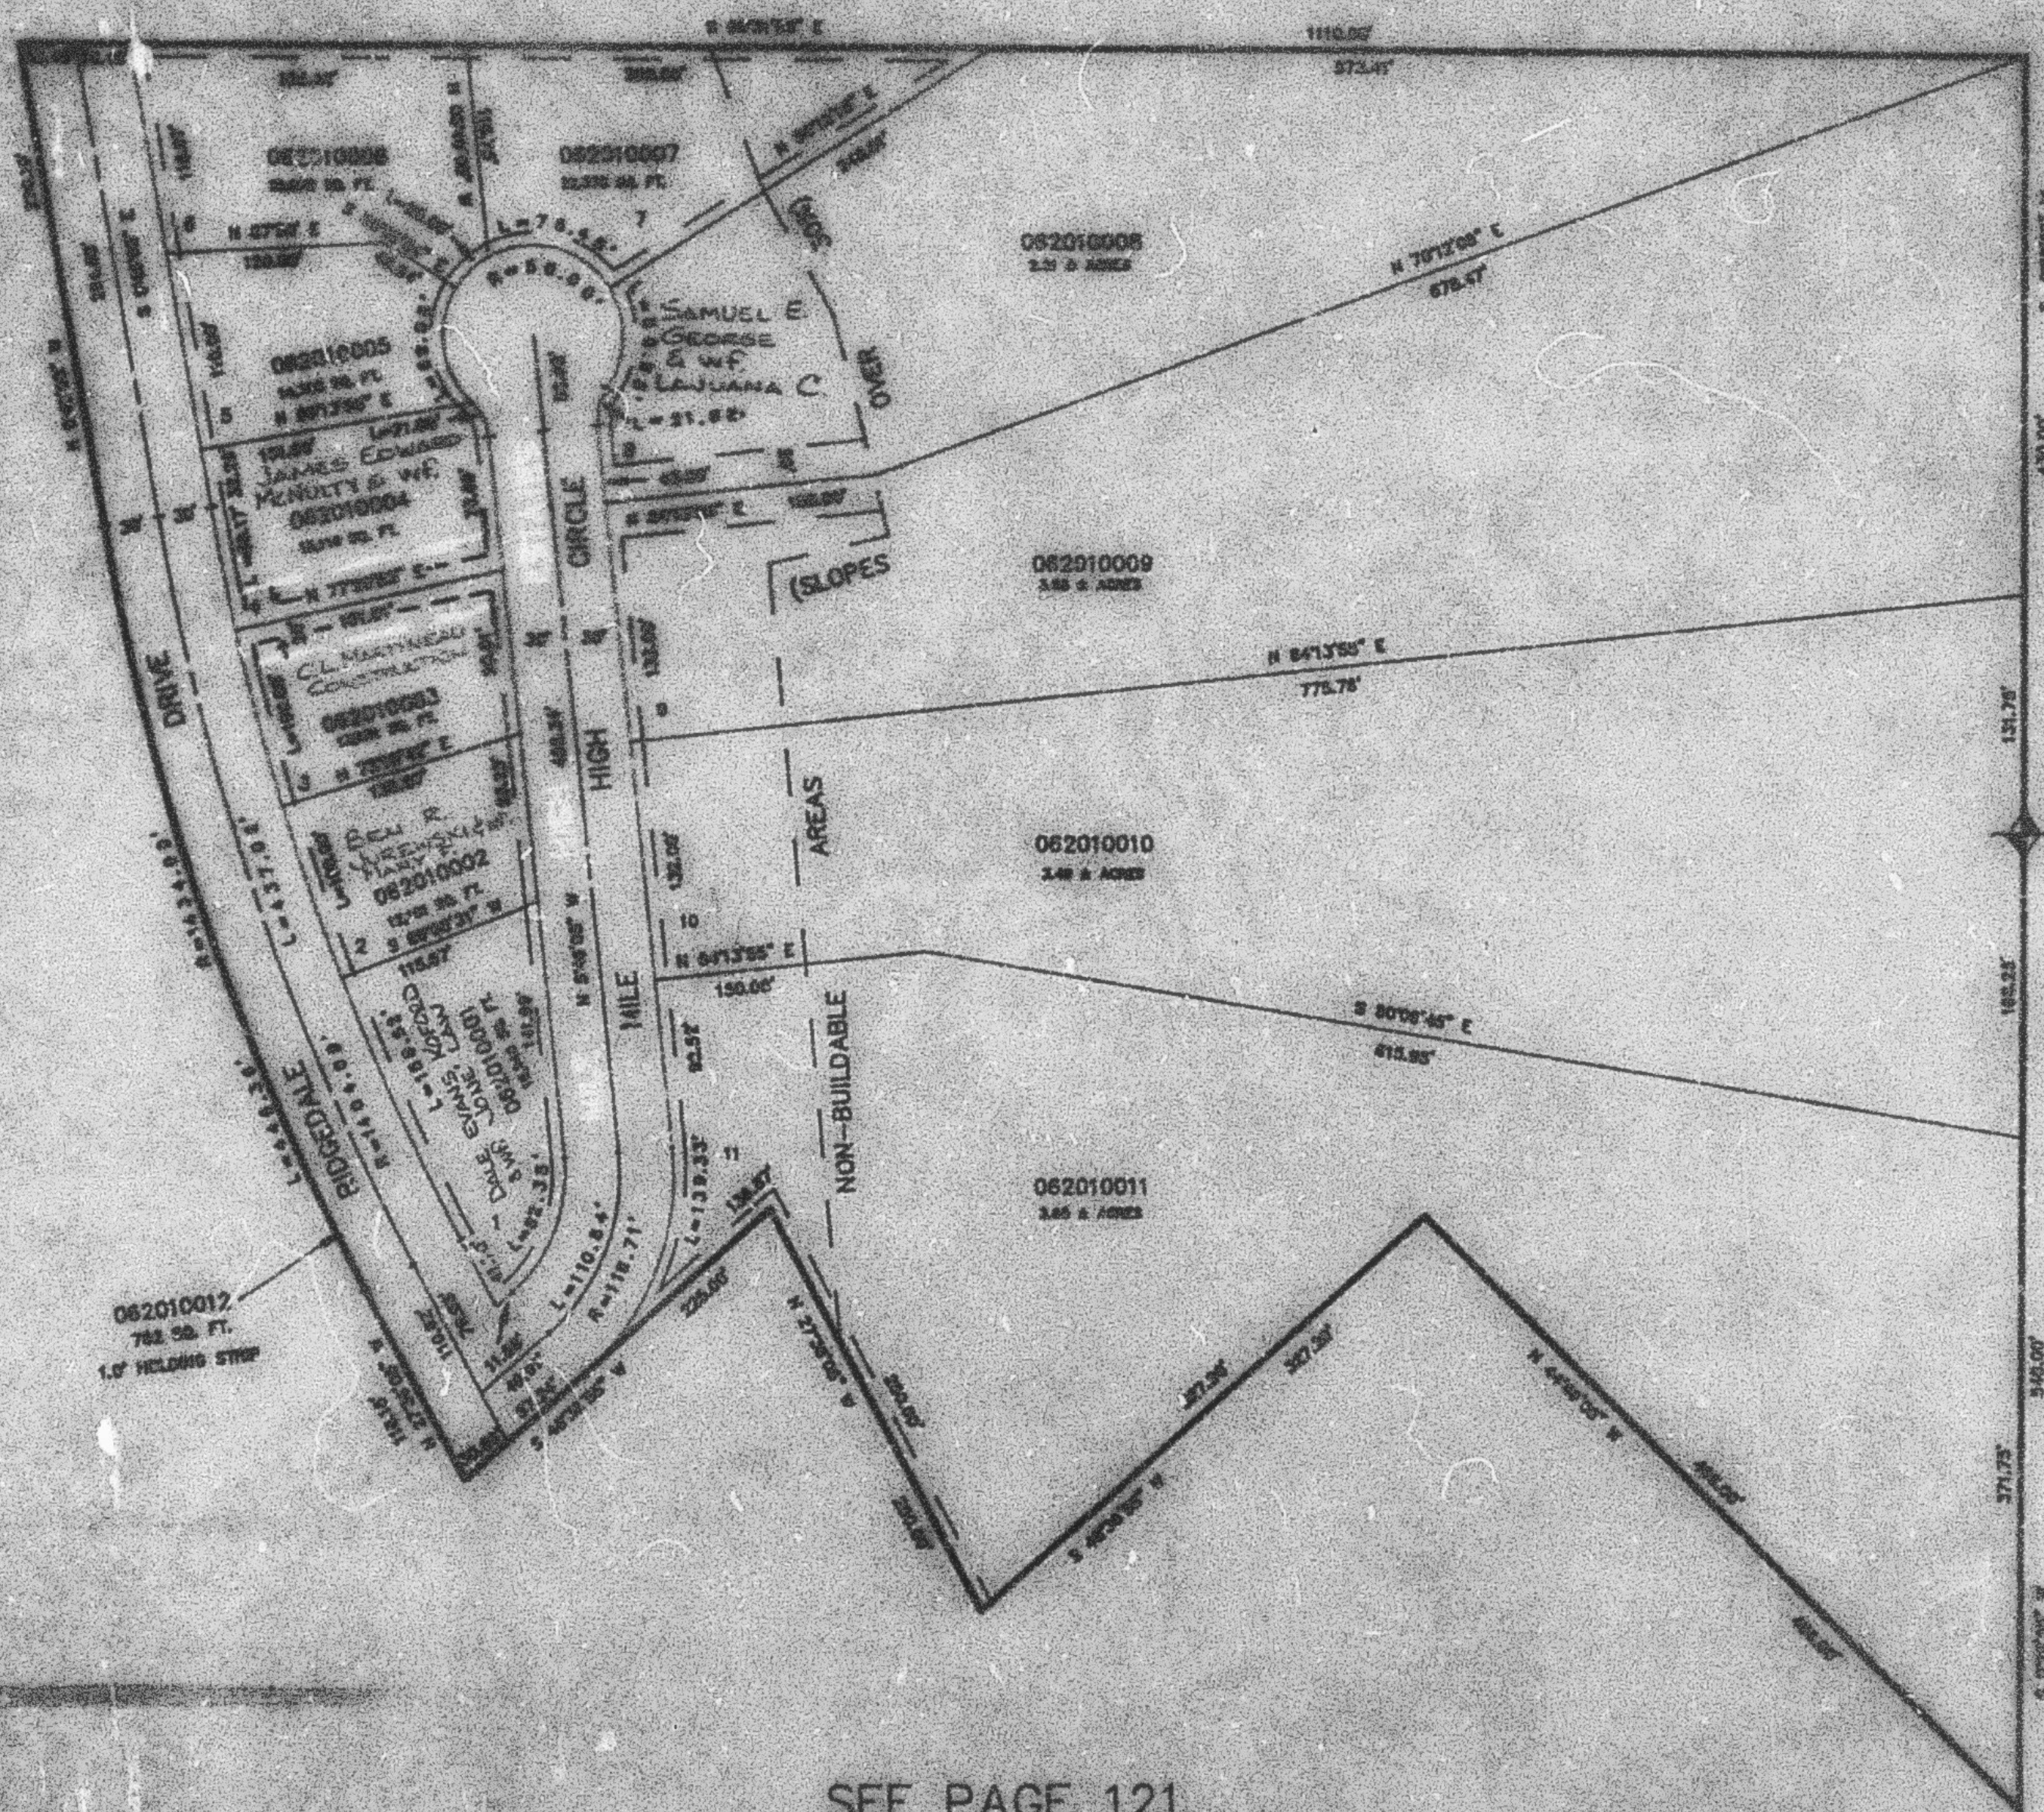

SEE PAGE 121

7. UTILITY AND SERVICE EASEMENTS
 CROSSING ANY PROPERTY LINE ARE
 INDICATED BY DASHED LINES UNLESS
 OTHERWISE SHOWN.

FOR COMPLETE ENG DATA SEE
 ORIGINAL INDICATION PLAT IN
 BOOK 30, PAGE 08 OF RECORDS.