

PART OF THE WEST 1/2 OF SEC. 14, T.5N., R.1W., S.L.B.& M.

201

MILE HIGH ESTATES

IN OGDEN CITY
SCALE 1" = 100'

TAXING UNIT: 25


EXCEPT WHERE OTHERWISE
SHOWN ALL LOTS OWNED BY:
ANDREW R VAMIS

SEE PAGE 194

SEE PAGE 121

SEE PAGE 121

SEE PAGE 121

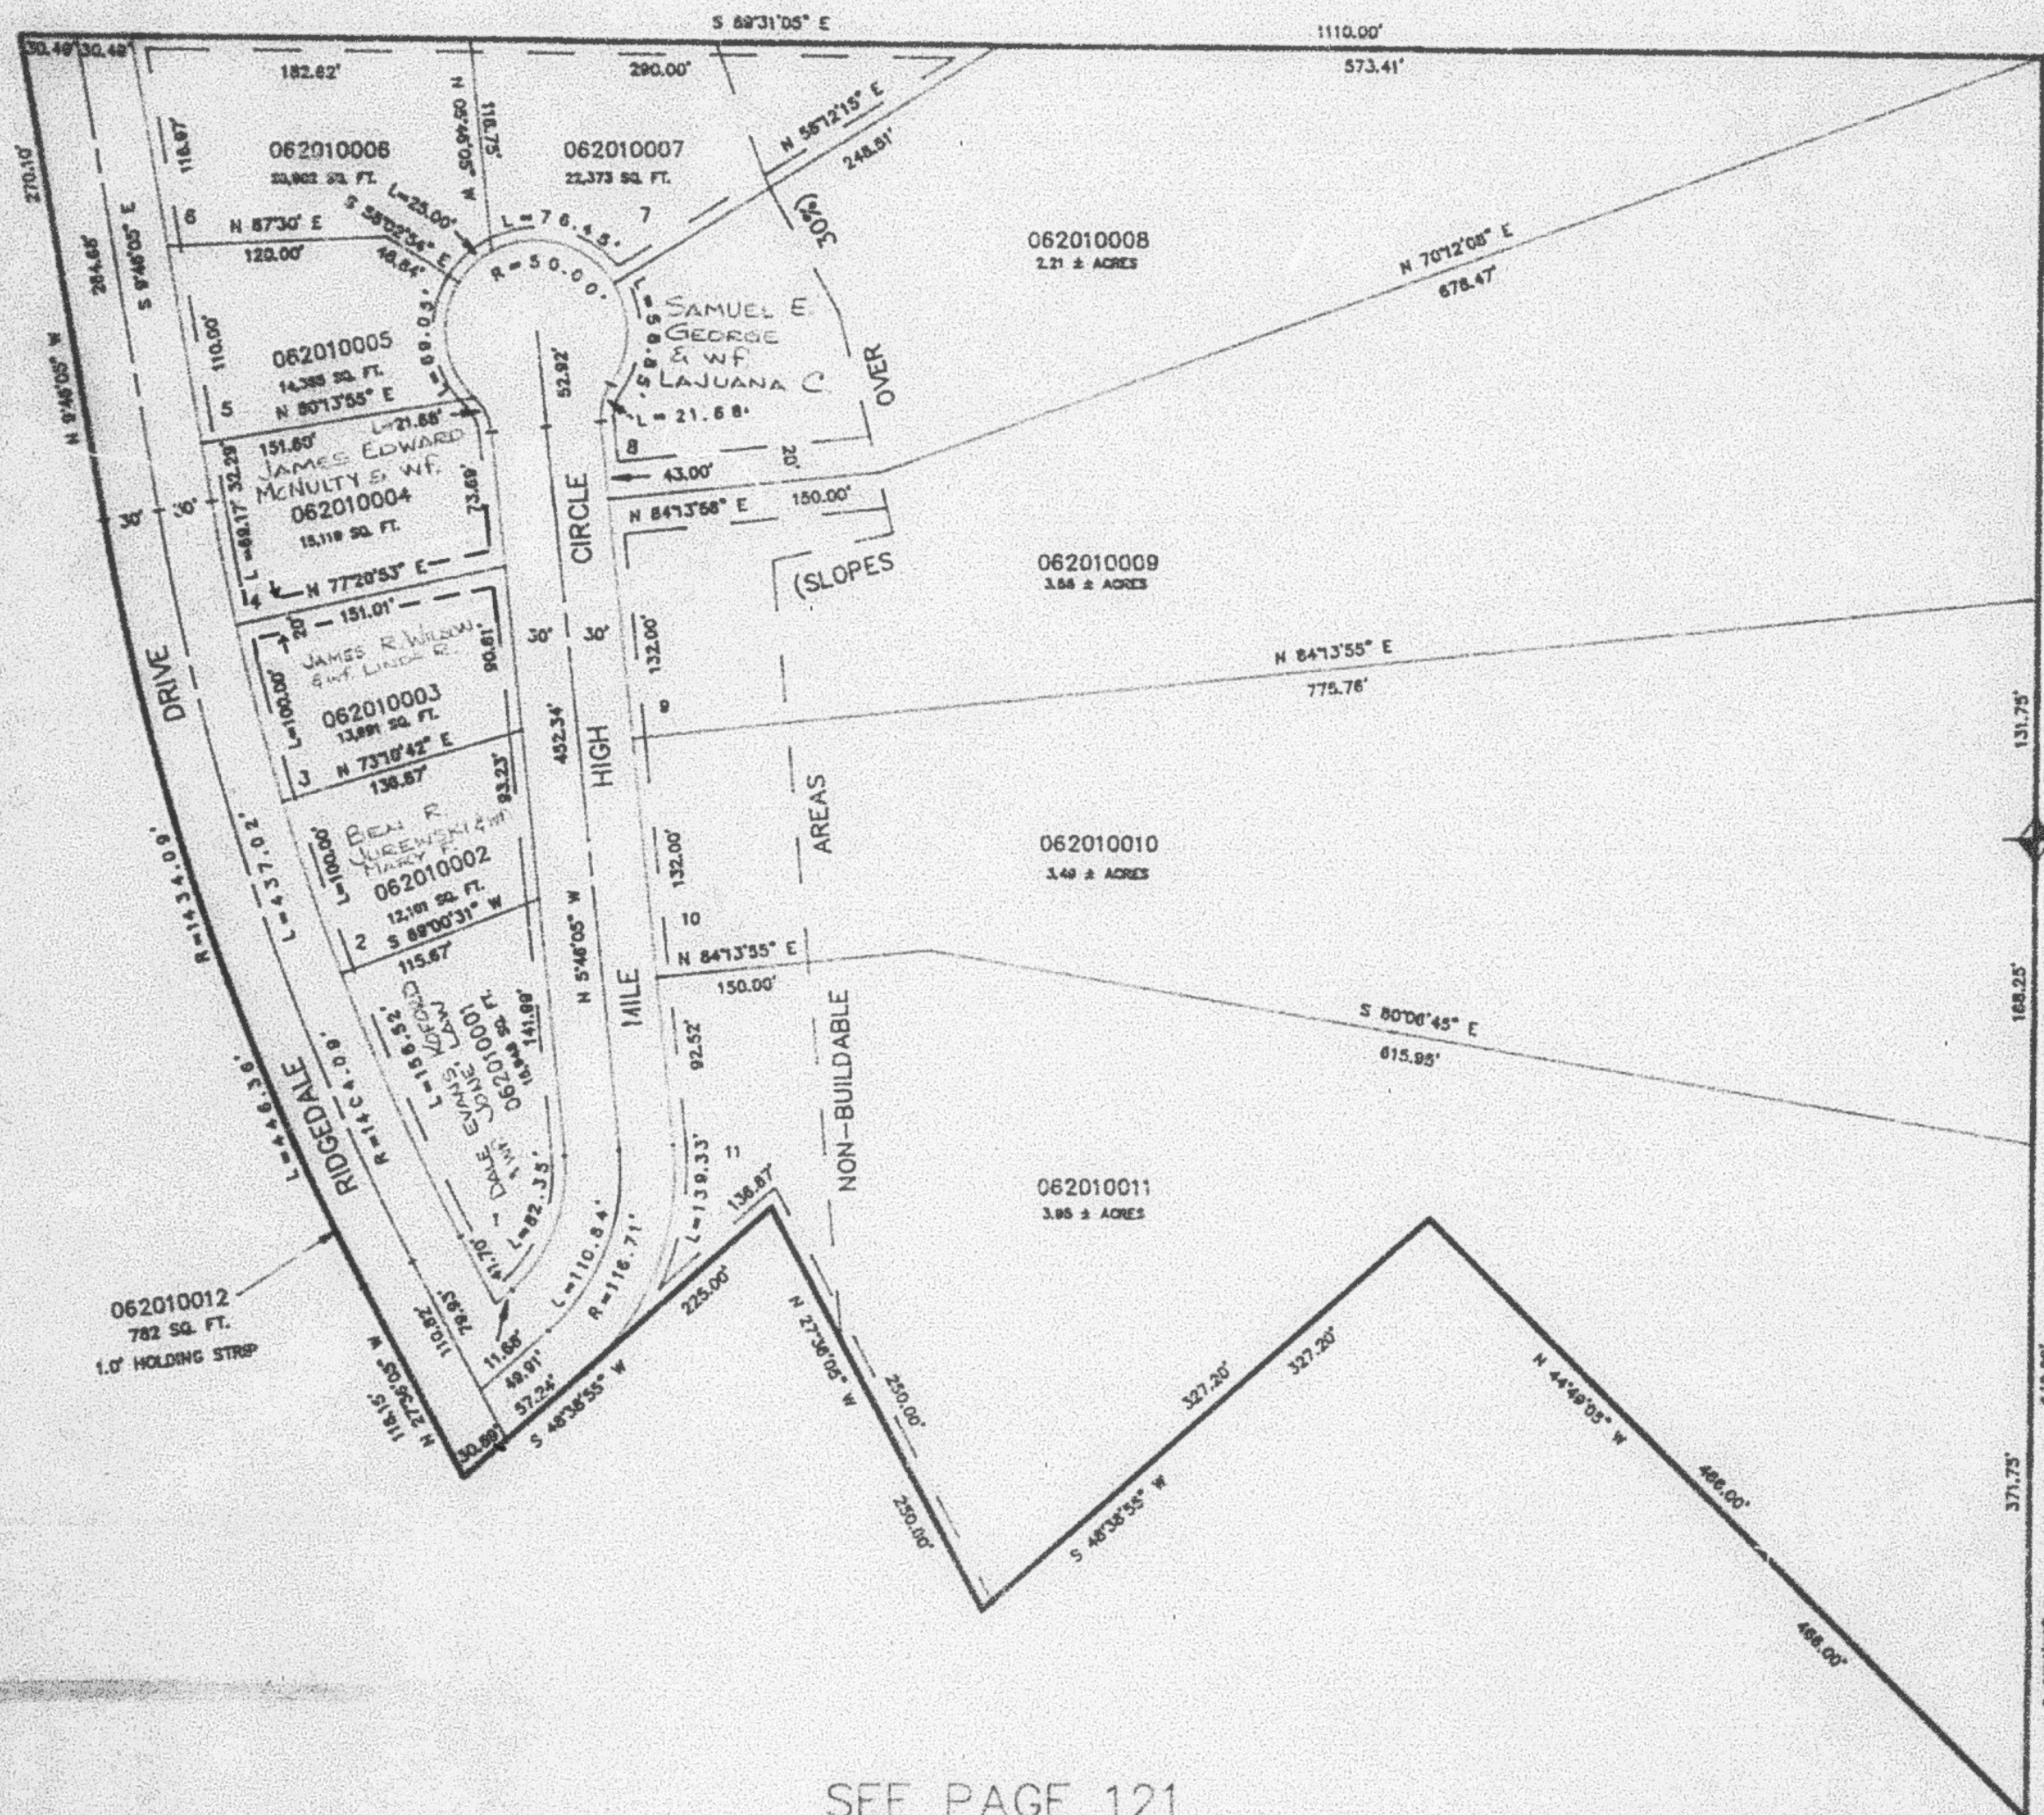

SEE PAGE 121

7' UTILITY AND DRAINAGE EASEMENTS
EACH SIDE OF PROPERTY LINE AS
INDICATED BY DASHED LINES UNLESS
OTHERWISE SHOWN.

FOR COMPLETE ENG DATA SEE
ORIGINAL DEDICATION PLAT IN
BOOK 30, PAGE 66 OF RECORDS.