

PART OF THE WEST 1/2 OF SEC. 14, T.5N., R.1W., S.1B. & 2 MILE HIGH ESTATES

IN OGDEN CITY
SCALE 1" = 100'

TAXING UNIT 25


EXCEPT WHERE OTHERWISE
SHOWN ALL LINES SHOWN ON
THIS MAP ARE

SEE PAGE 194

SEE PAGE 121

SEE PAGE 121

SEE PAGE 121

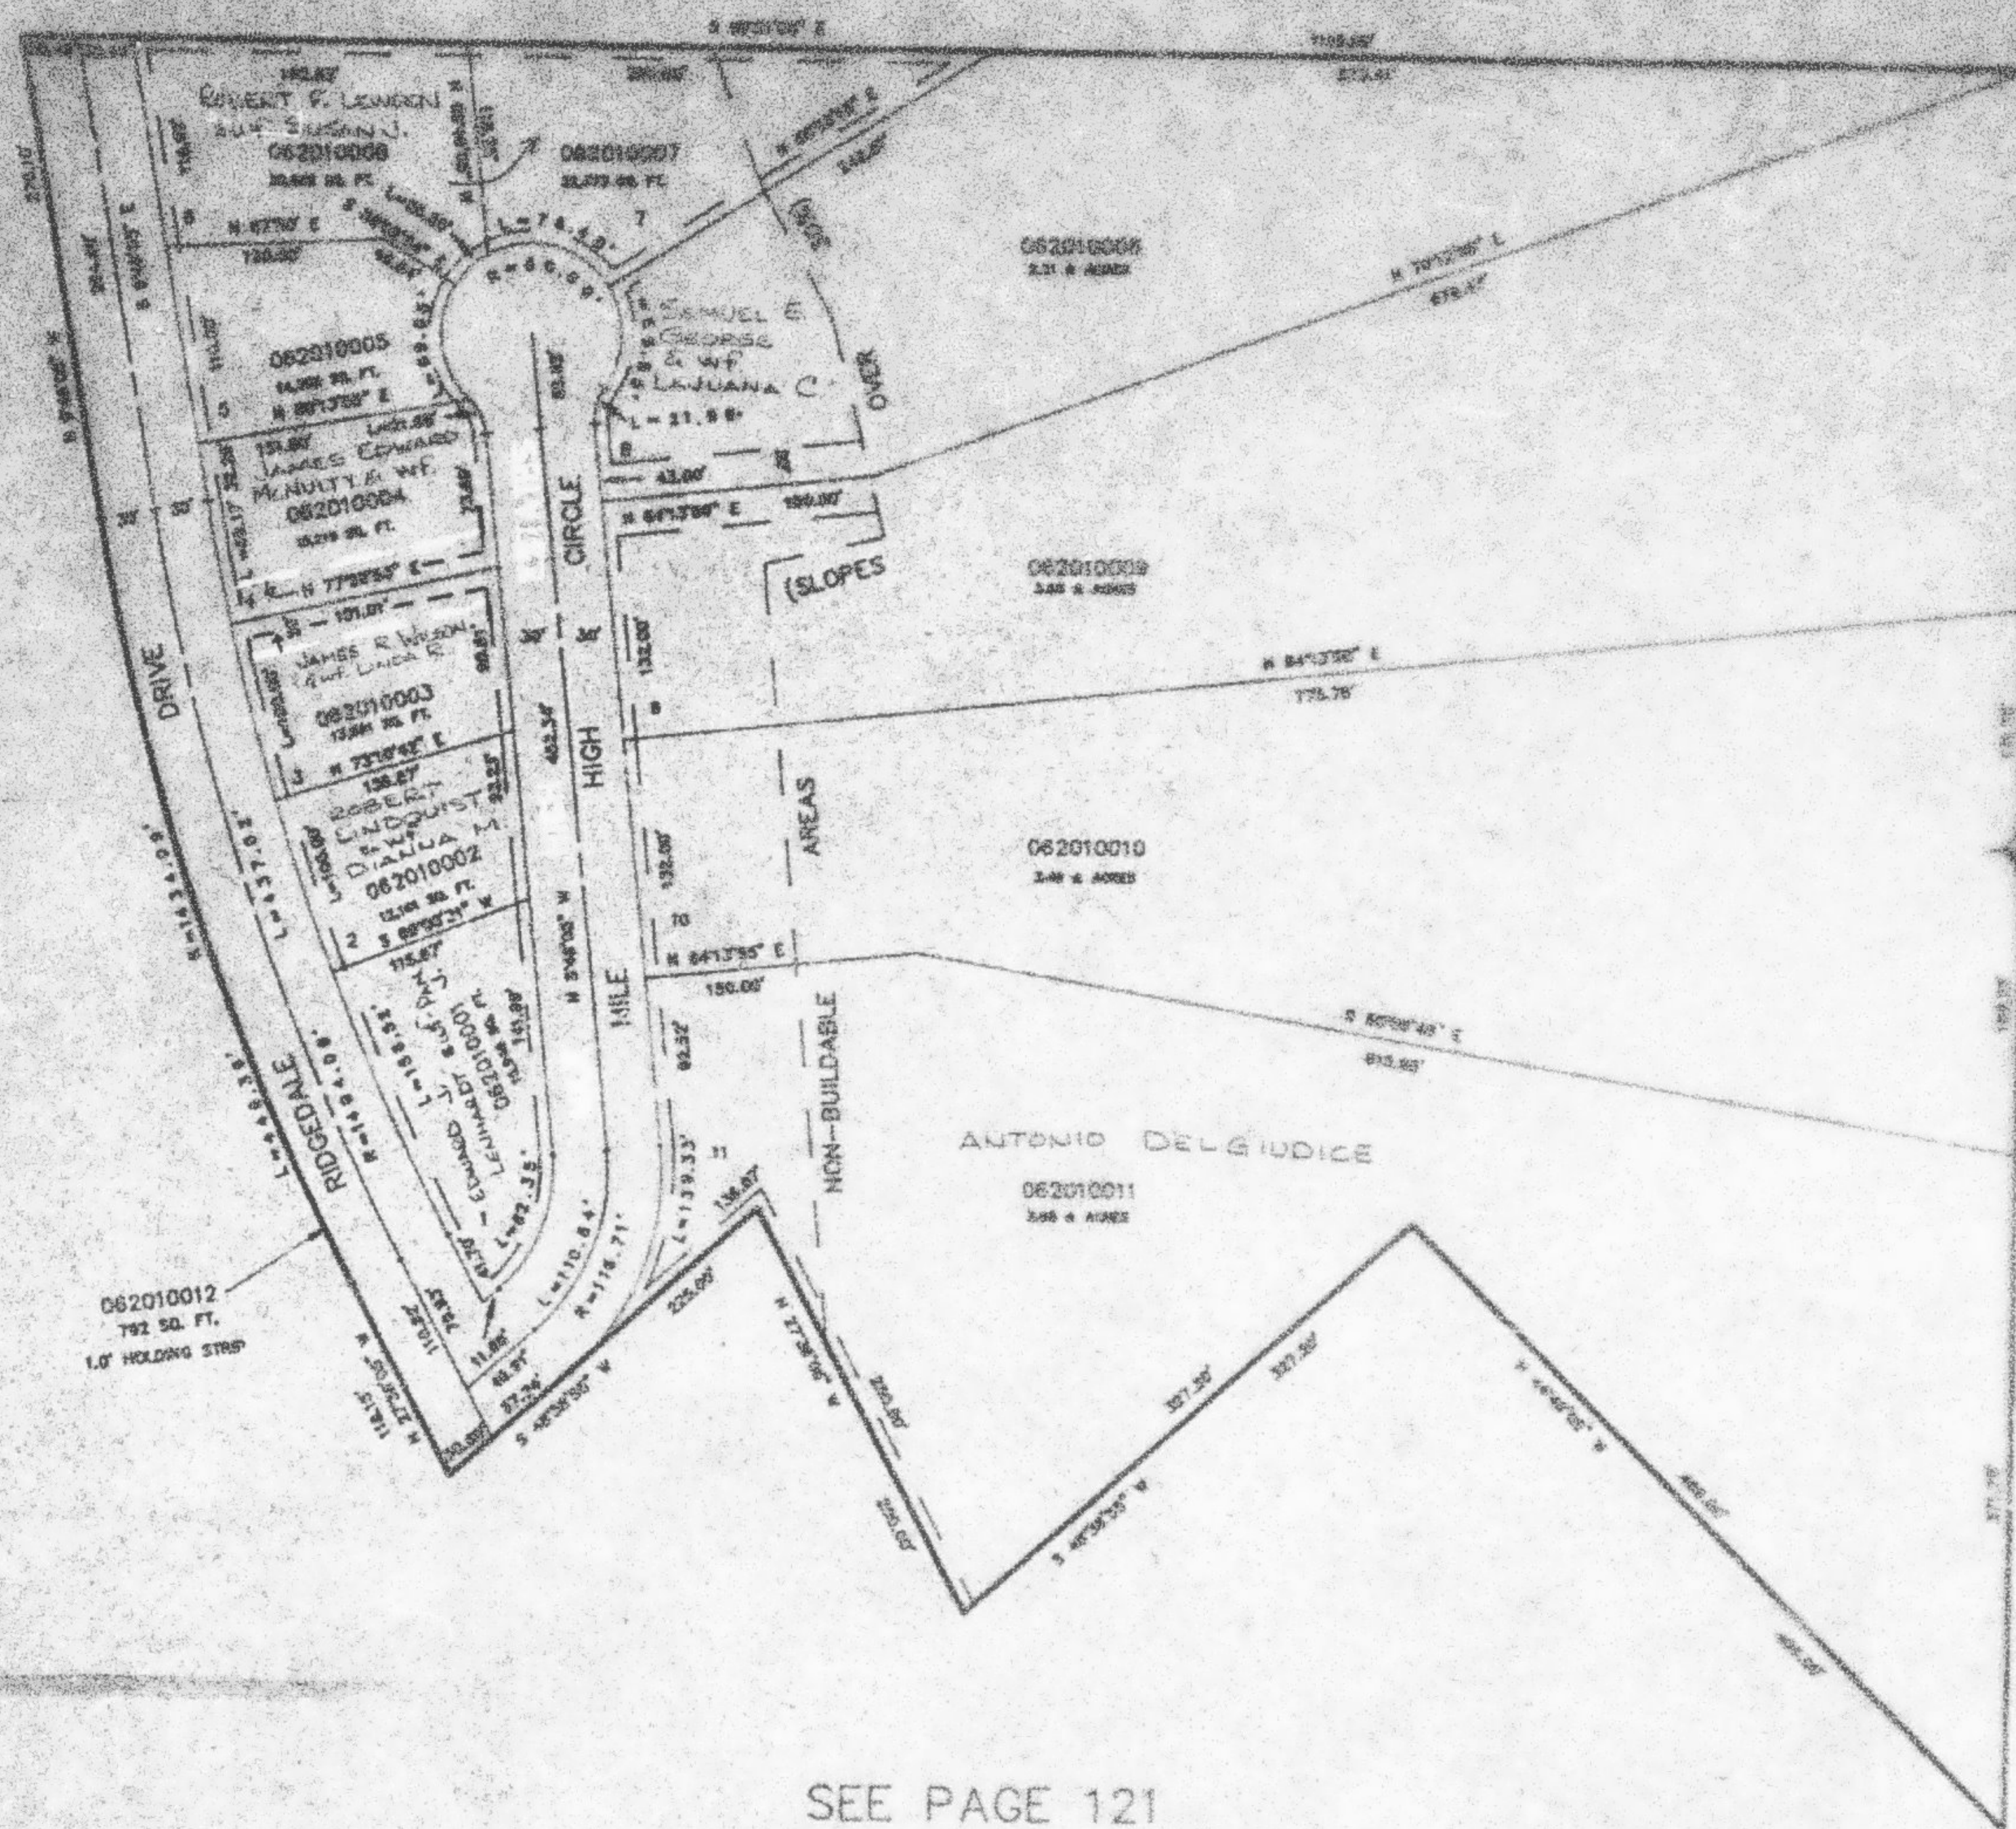

7' UTILITY AND DRAINAGE EASEMENTS
EACH SIDE OF PROPERTY LINE AS
INDICATED BY DASHED LINES UNLESS
OTHERWISE SHOWN.

FOR COMPLETE ENG DATA SEE
ORIGINAL DEDICATION PLAT IN
BOOK 30, PAGE 88 OF RECORDS.