


PART OF THE SW 1/4, SEC. 9, T.5N., R.1W., S.L.B. & M.  
**SOUTH HEIGHTS ADDITION NO. 7 SUBDIVISION**

202

TAXING UNIT: 27

IN SOUTH OGDEN CITY  
 SCALE 1" = 50"

SEE PAGE 67

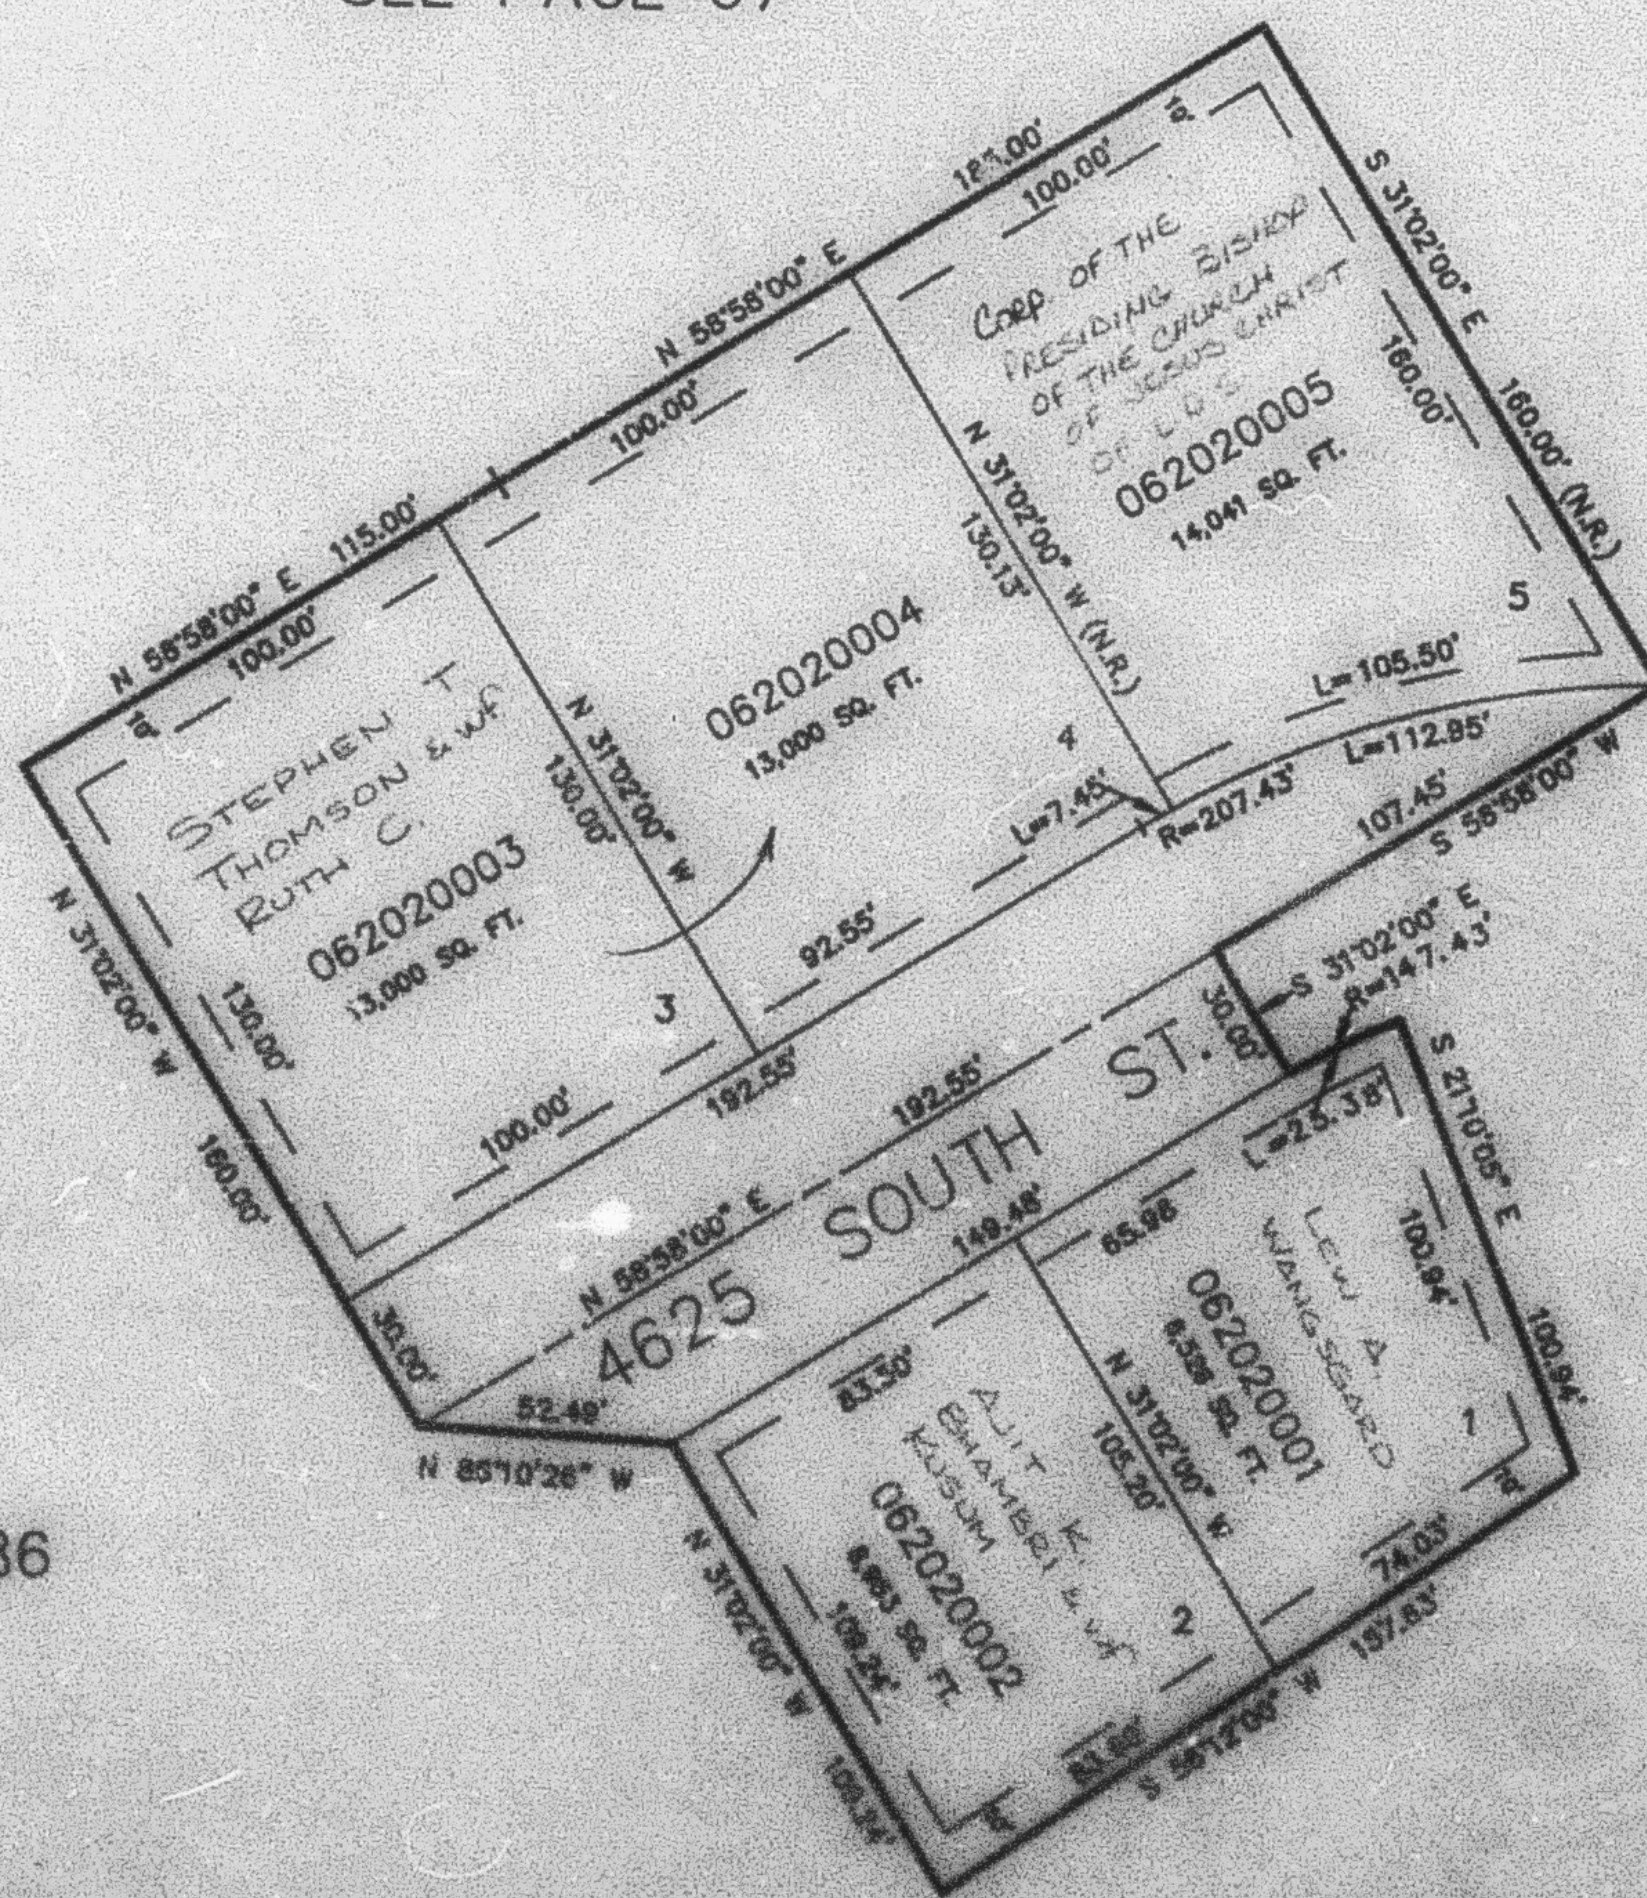

SEE PAGE 48

SEE PAGE 186

SEE PAGE 147

7" UTILITY AND DRAINAGE EASEMENTS  
 EACH SIDE OF PROPERTY LINE AS  
 INDICATED BY DASHED LINES, UNLESS  
 OTHERWISE SHOWN.

FOR COMPLETE EING DATA SEE  
 ORIGINAL SUBDIVISION PLAT IN  
 BOOK 38, PAGE 72 OF RECORDS.