


PART OF THE SW 1/4, SEC. 9, T.5N., R.1W., S.L.B. & M.
SOUTH HEIGHTS ADDITION NO. 7 SUBDIVISION

IN SOUTH OGDEN CITY
 SCALE 1" = 50'

TAXING UNIT: 27

SEE PAGE 67

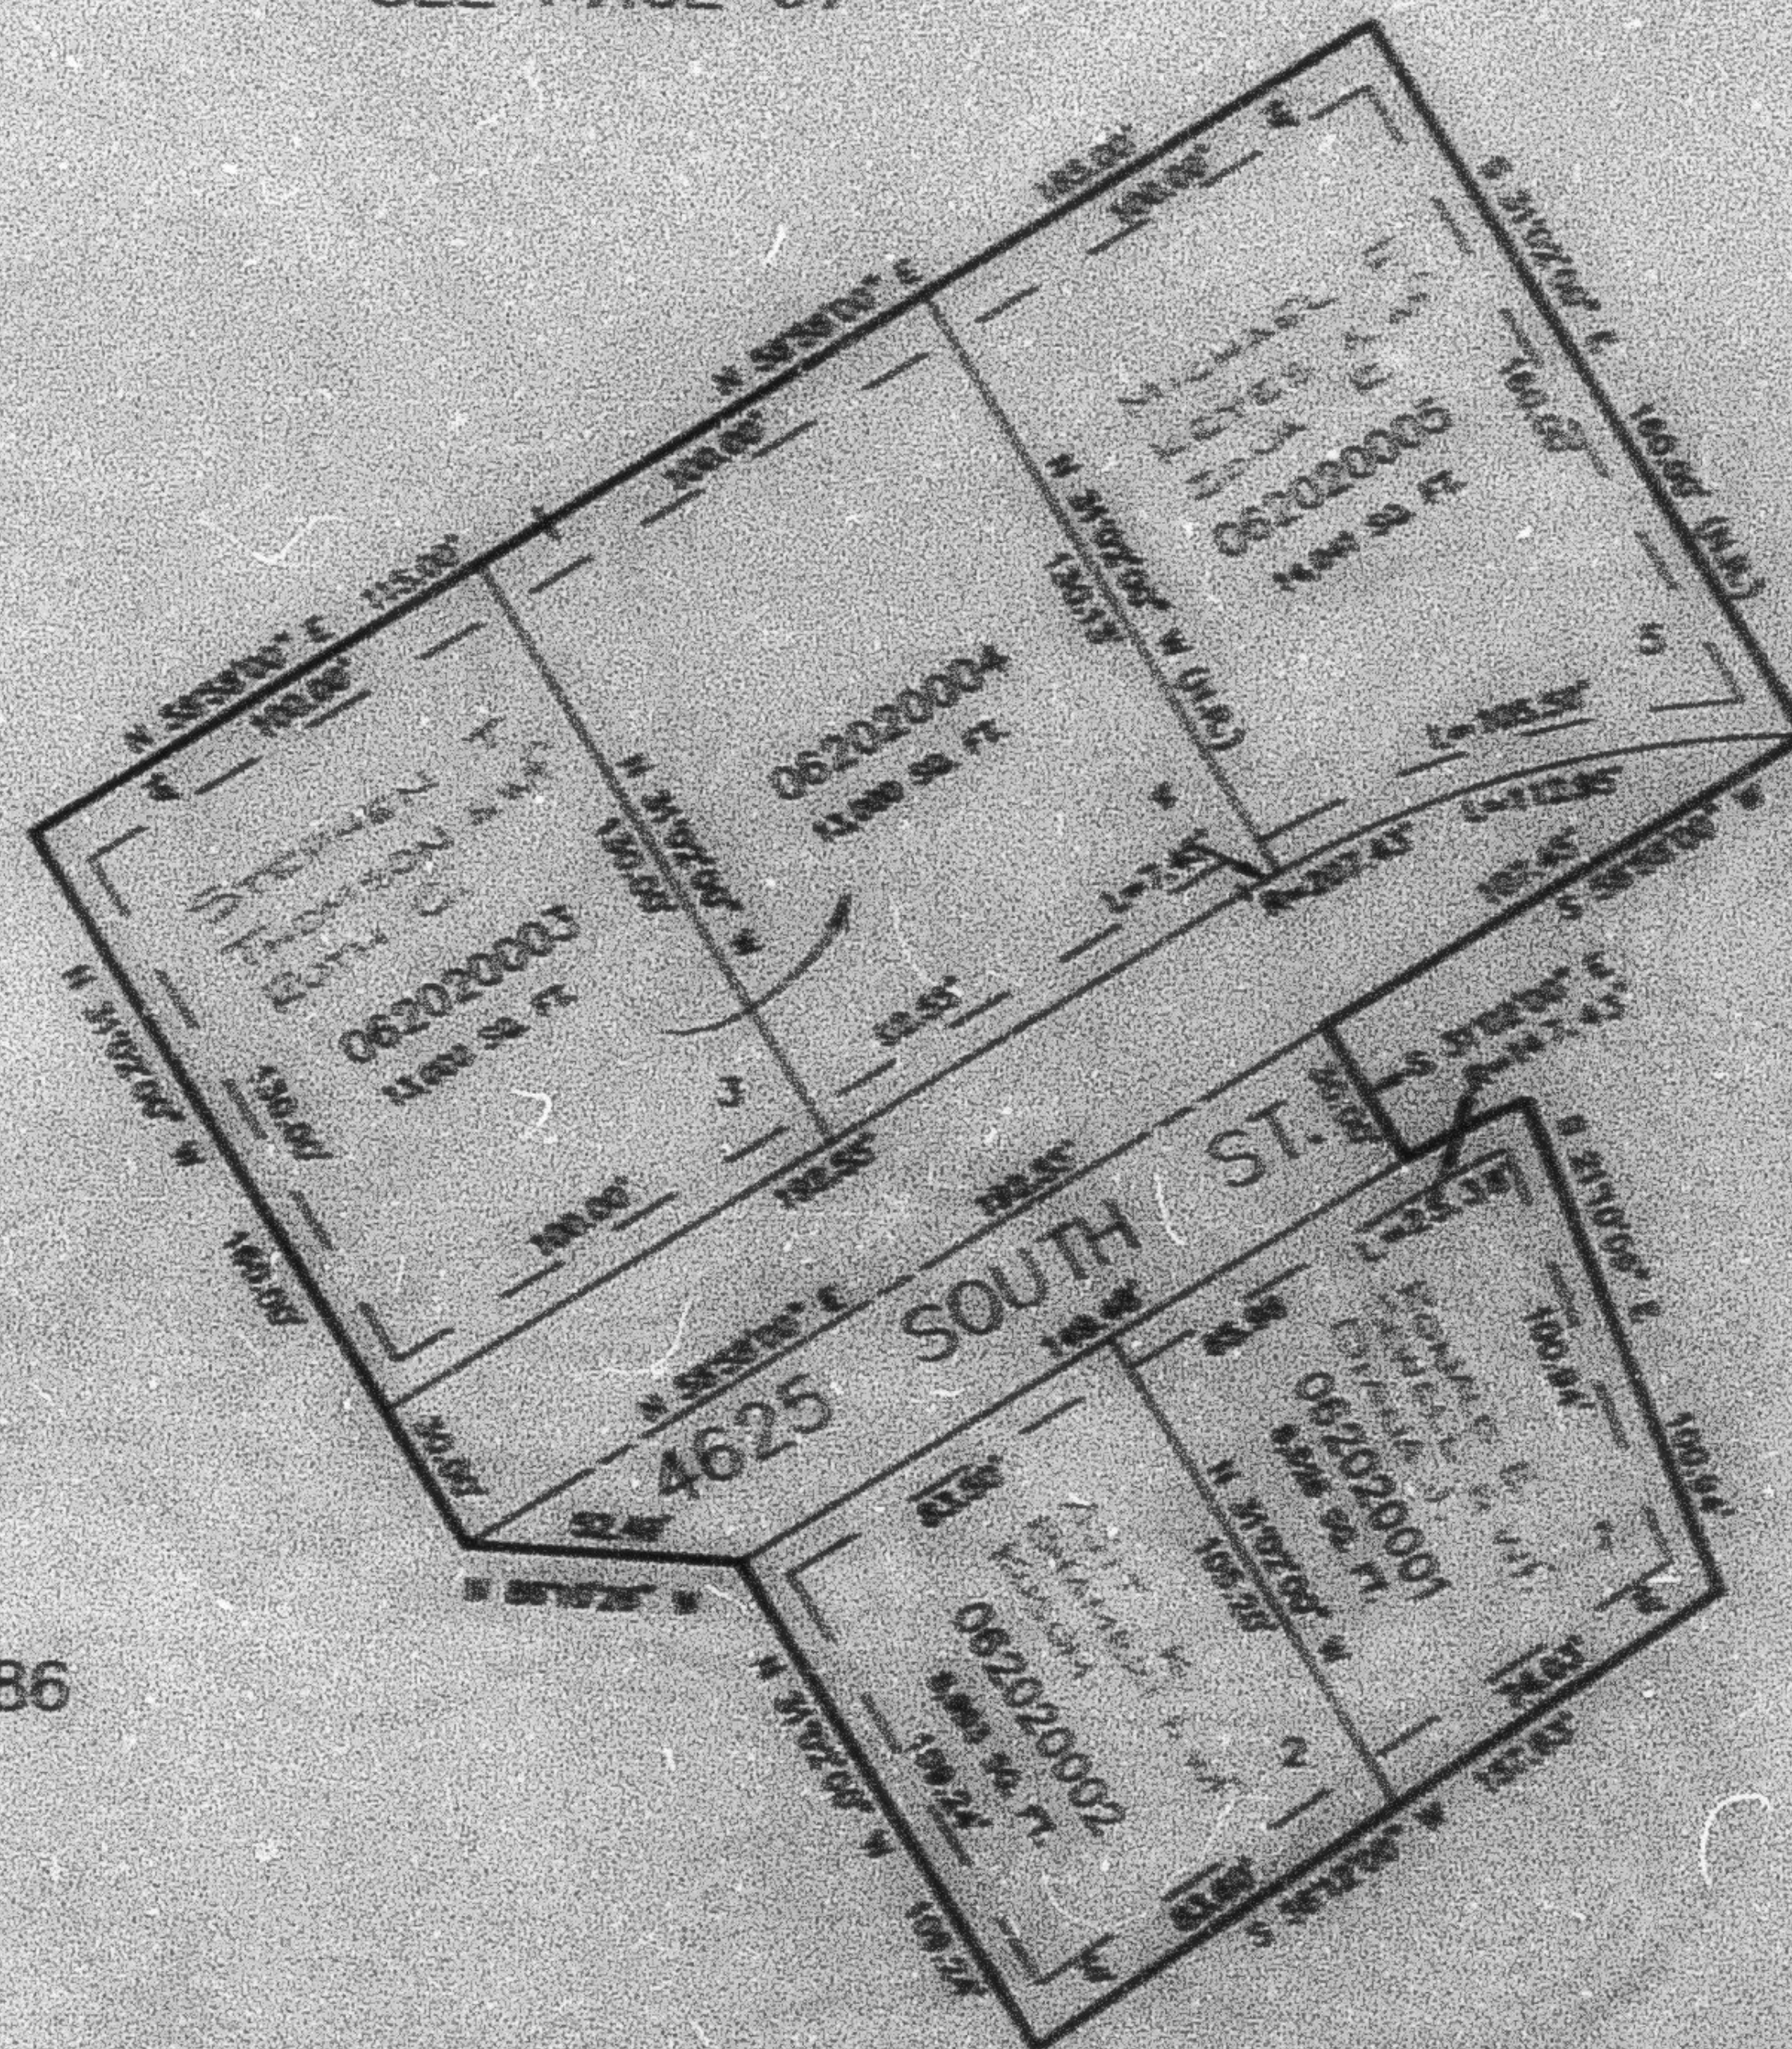

SEE PAGE 48

SEE PAGE 186

SEE PAGE 147

7. UTILITY AND DRAINAGE EASEMENTS
 EACH SIDE OF PROPERTY LINE AS
 INDICATED BY DASHED LINES, UNLESS
 OTHERWISE SHOWN.

FOR COMPLETE EASE DATA SEE
 ORIGINAL SUBDIVISION PLAT IN
 BOOK 22, PAGE 77 OF RECORDS.