

PART OF THE N.W. 1/4 OF SECTION 14, T.5N., R.1W., S.L.B. & M.
CHARENTON COVE PHASE II

204


TAXING UNIT: 25

IN OGDEN CITY
SCALE 1" = 50'

SEE PAGE 194

EXCEPT WHERE OTHERWISE
SHOWN ALL LOTS OWNED BY:
BURCHWOOD PARTNERSHIP

SEE PAGE 121

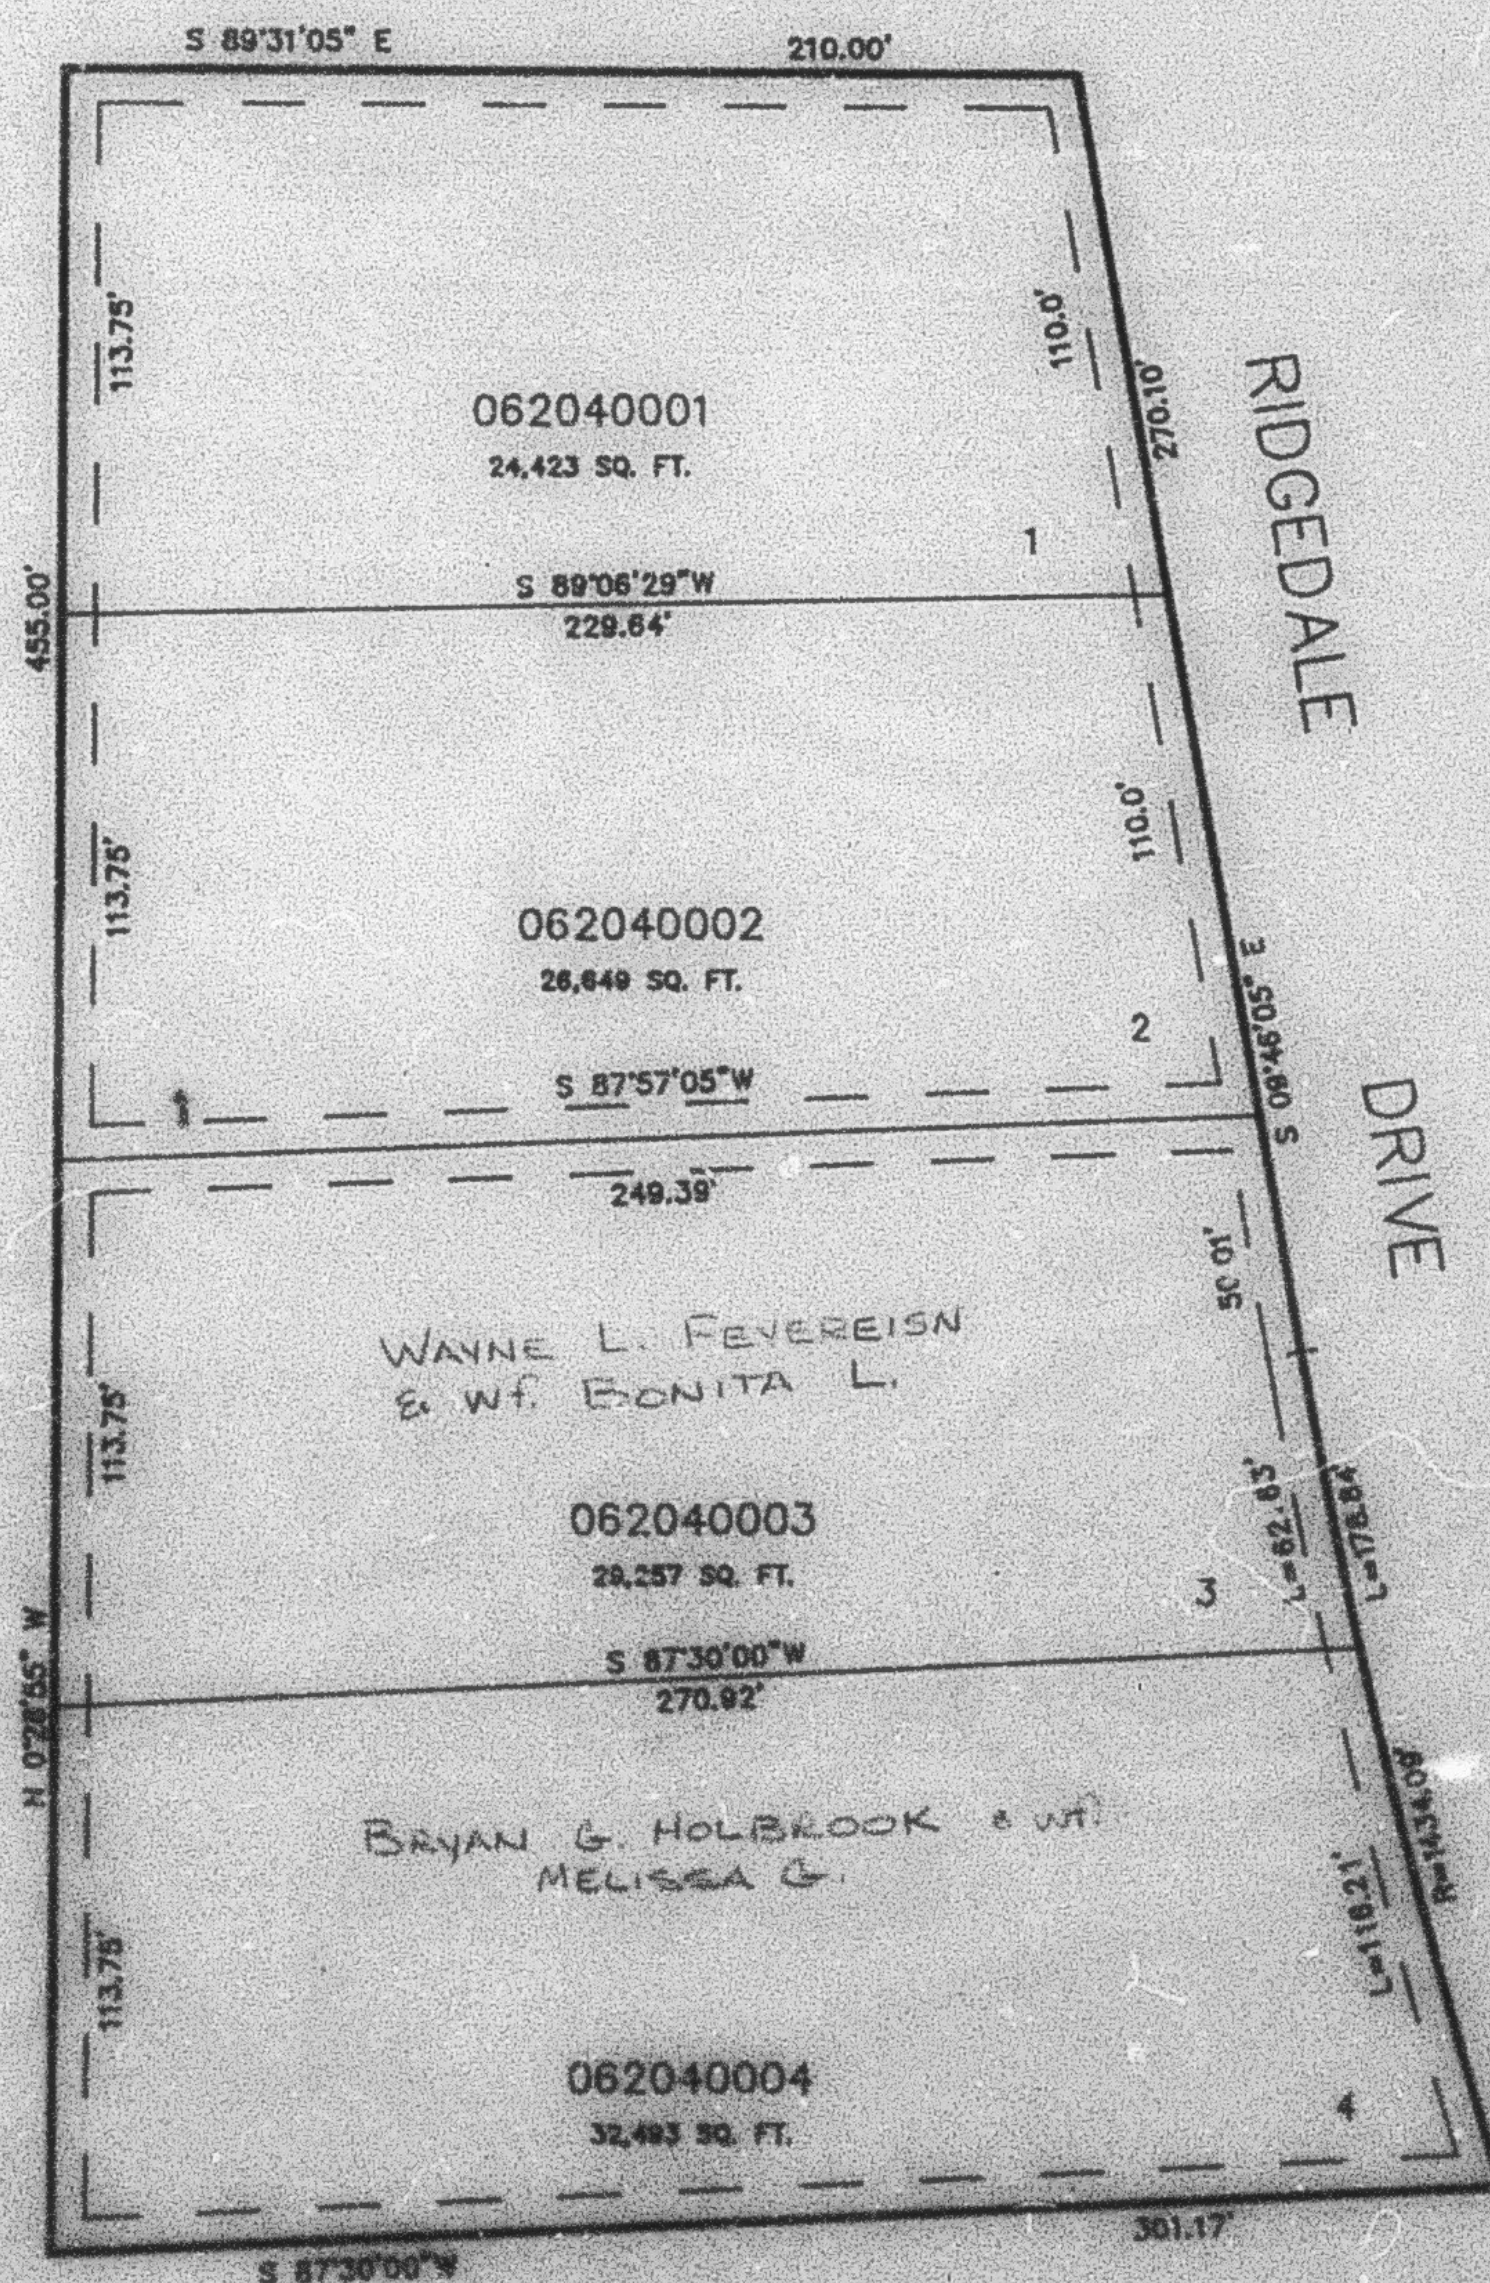

SEE PAGE 201

SEE PAGE 121

7' UTILITY EASEMENTS EACH SIDE
OF LOT LINES AS SHOWN BY DASHED
LINES, EXCEPT AS OTHERWISE SHOWN

FOR COMPLETE END DATA SEE
ORIGINAL DEDICATION PLAT IN
BOOK 30, PAGE 20 OF RECORDS