

PART OF THE N.W. 1/4 OF SECTION 14, T.5N., R.1W., S.L.B. & M.  
**CHARENTON COVE PHASE II**

204

TAXING UNIT: 25


IN OGDEN CITY  
 SCALE 1" = 50'

SEE PAGE 194

EXCEPT WHERE OTHERWISE  
 SHOWN ALL LOTS OWNED BY:  
 BURCHWOOD PARTNERSHIP

SEE PAGE 121

SEE PAGE 201

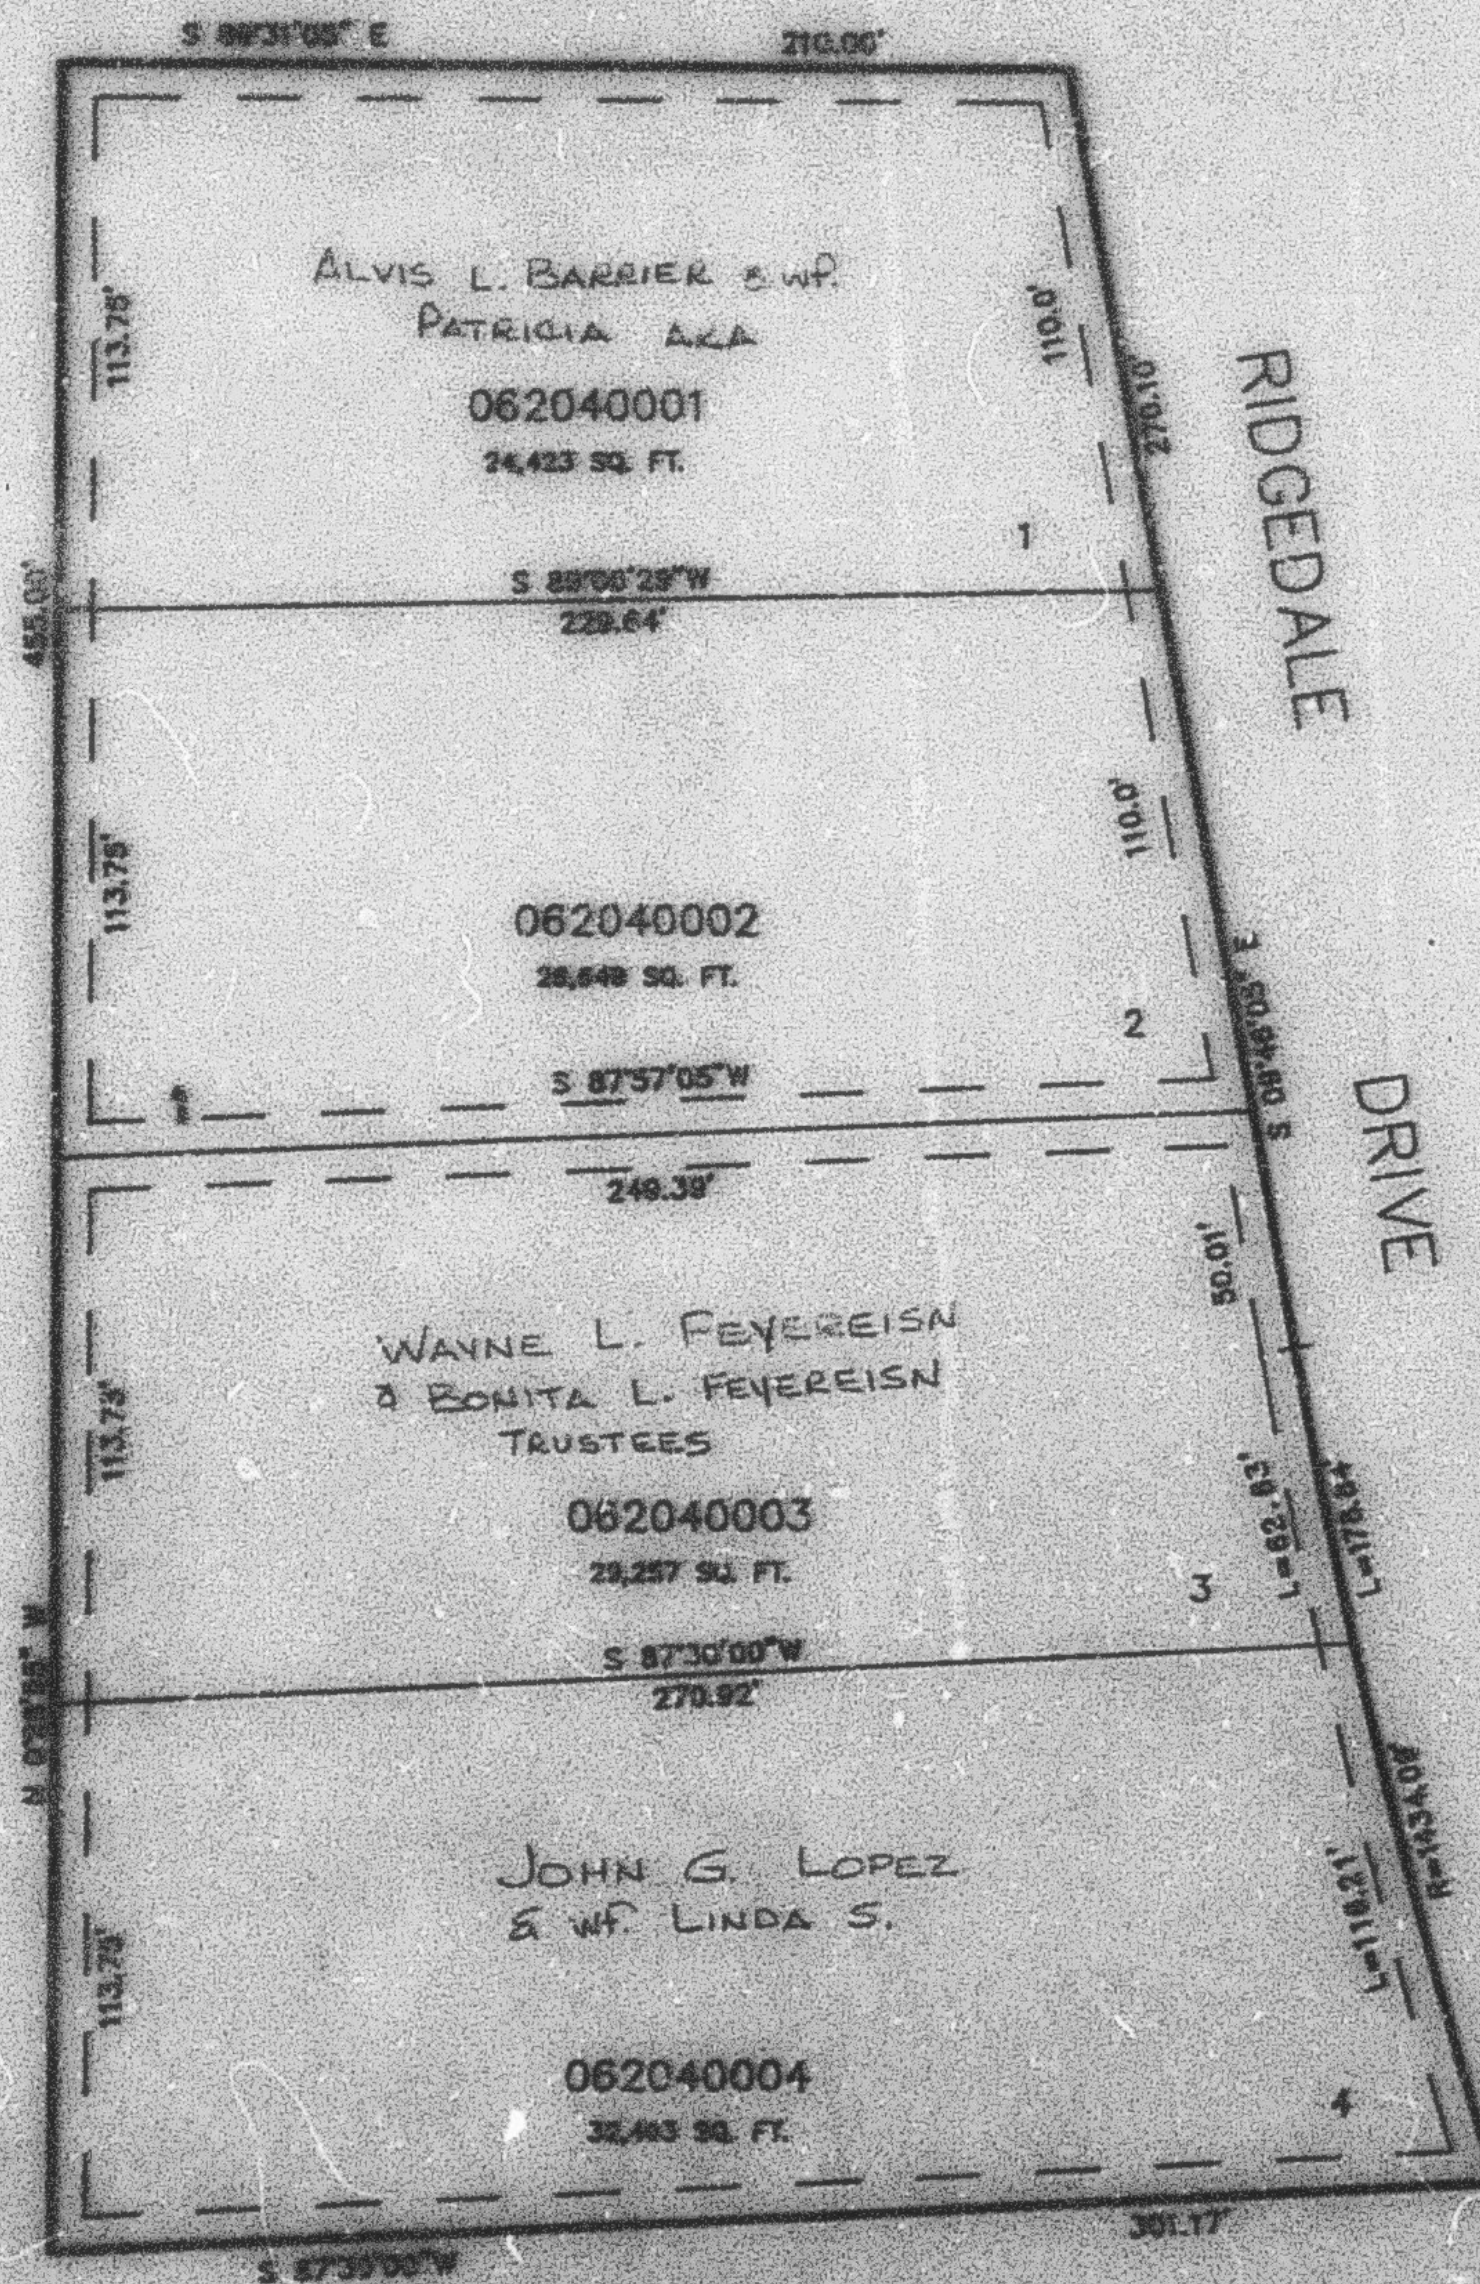

SEE PAGE 121

7' UTILITY EASEMENTS FROM SIDE  
 OF LOT UNLESS AS SHOWN BY DASHED  
 LINES, EXCEPT AS OTHERWISE SHOWN.

FOR COMPLETE SURVEY DATA SEE  
 ORIGINAL SURVEYOR'S PLAT IN  
 BOOK 30, PAGE 89 OF RECORDS.