

PART OF THE N.W. 1/4 OF SECTION 14, T.5N., R.1W., S.L.B. & M.
CHARENTON COVE PHASE II

204


TAXING UNIT: 25

IN OGDEN CITY
 SCALE 1" = 50'

SEE PAGE 194

EXCEPT WHERE OTHERWISE
 SHOWN ALL LOTS OWNED BY:
 BURCHWOOD PARTNERSHIP

SEE PAGE 121

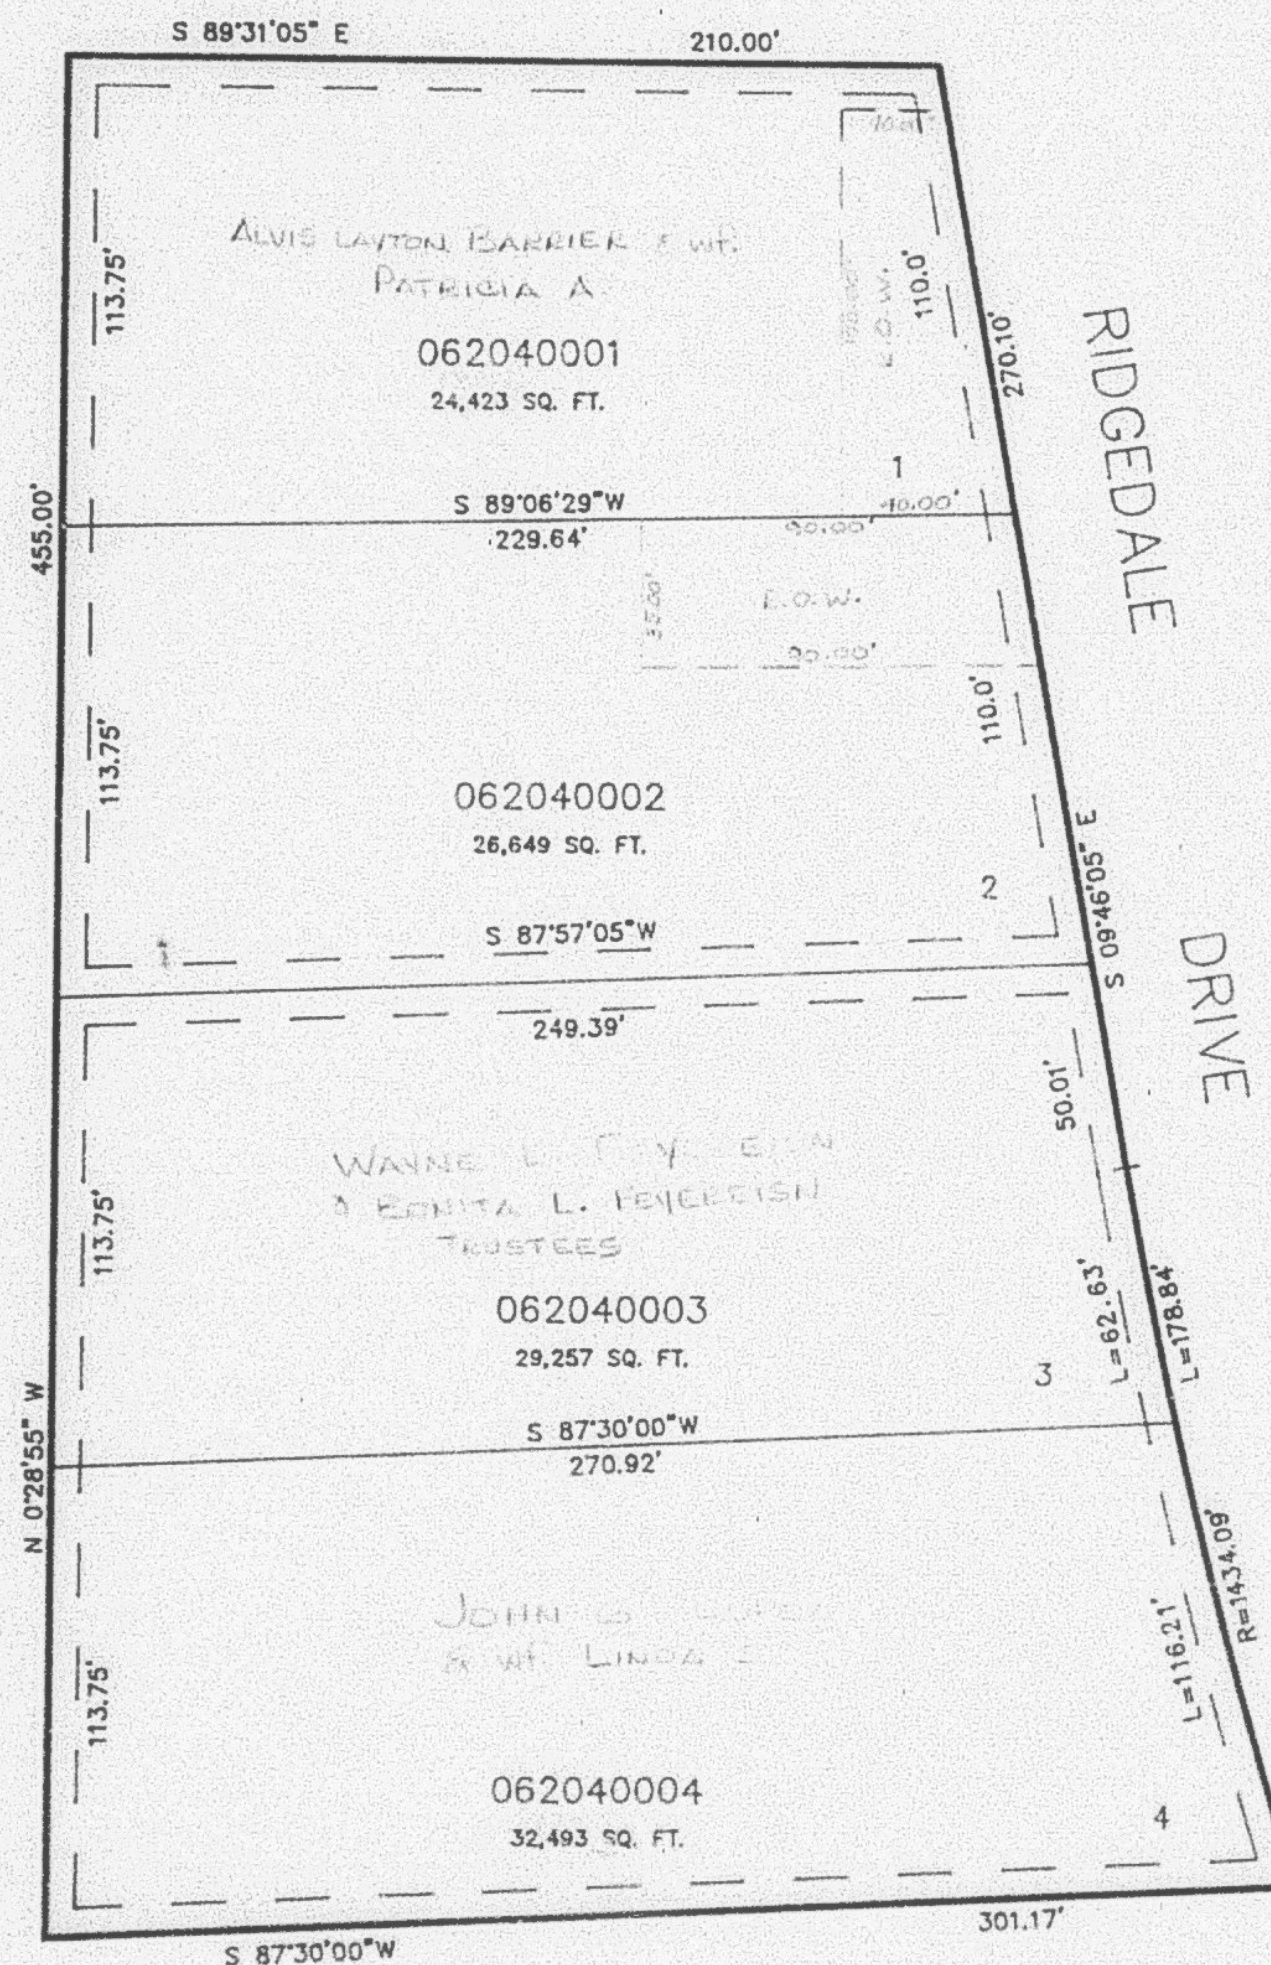

SEE PAGE 201

SEE PAGE 121

7' UTILITY EASEMENTS EACH SIDE
 OF LOT LINES AS SHOWN BY DASHED
 LINES, EXCEPT AS OTHERWISE SHOWN.

FOR COMPLETE ENG DATA SEE
 ORIGINAL DEDICATION PLAT IN
 BOOK 30, PAGE 80 OF RECORDS.