

PART OF THE S 1/2, SEC. 10, T.5N., R.1W., S.L.B. & M.
STONE MOUNTAIN ESTATES SUBDIVISION—PHASE 1

205

TAXING UNIT: 25


IN OGDEN CITY
 SCALE 1" = 50'

EXCEPT WHERE OTHERWISE
 SHOWN ALL LOTS OWNED BY:
 ROOBBROOK INC
 RODERICK H BROWNING

SEE PAGE 97

SEE PAGE 96

SEE PAGE 96

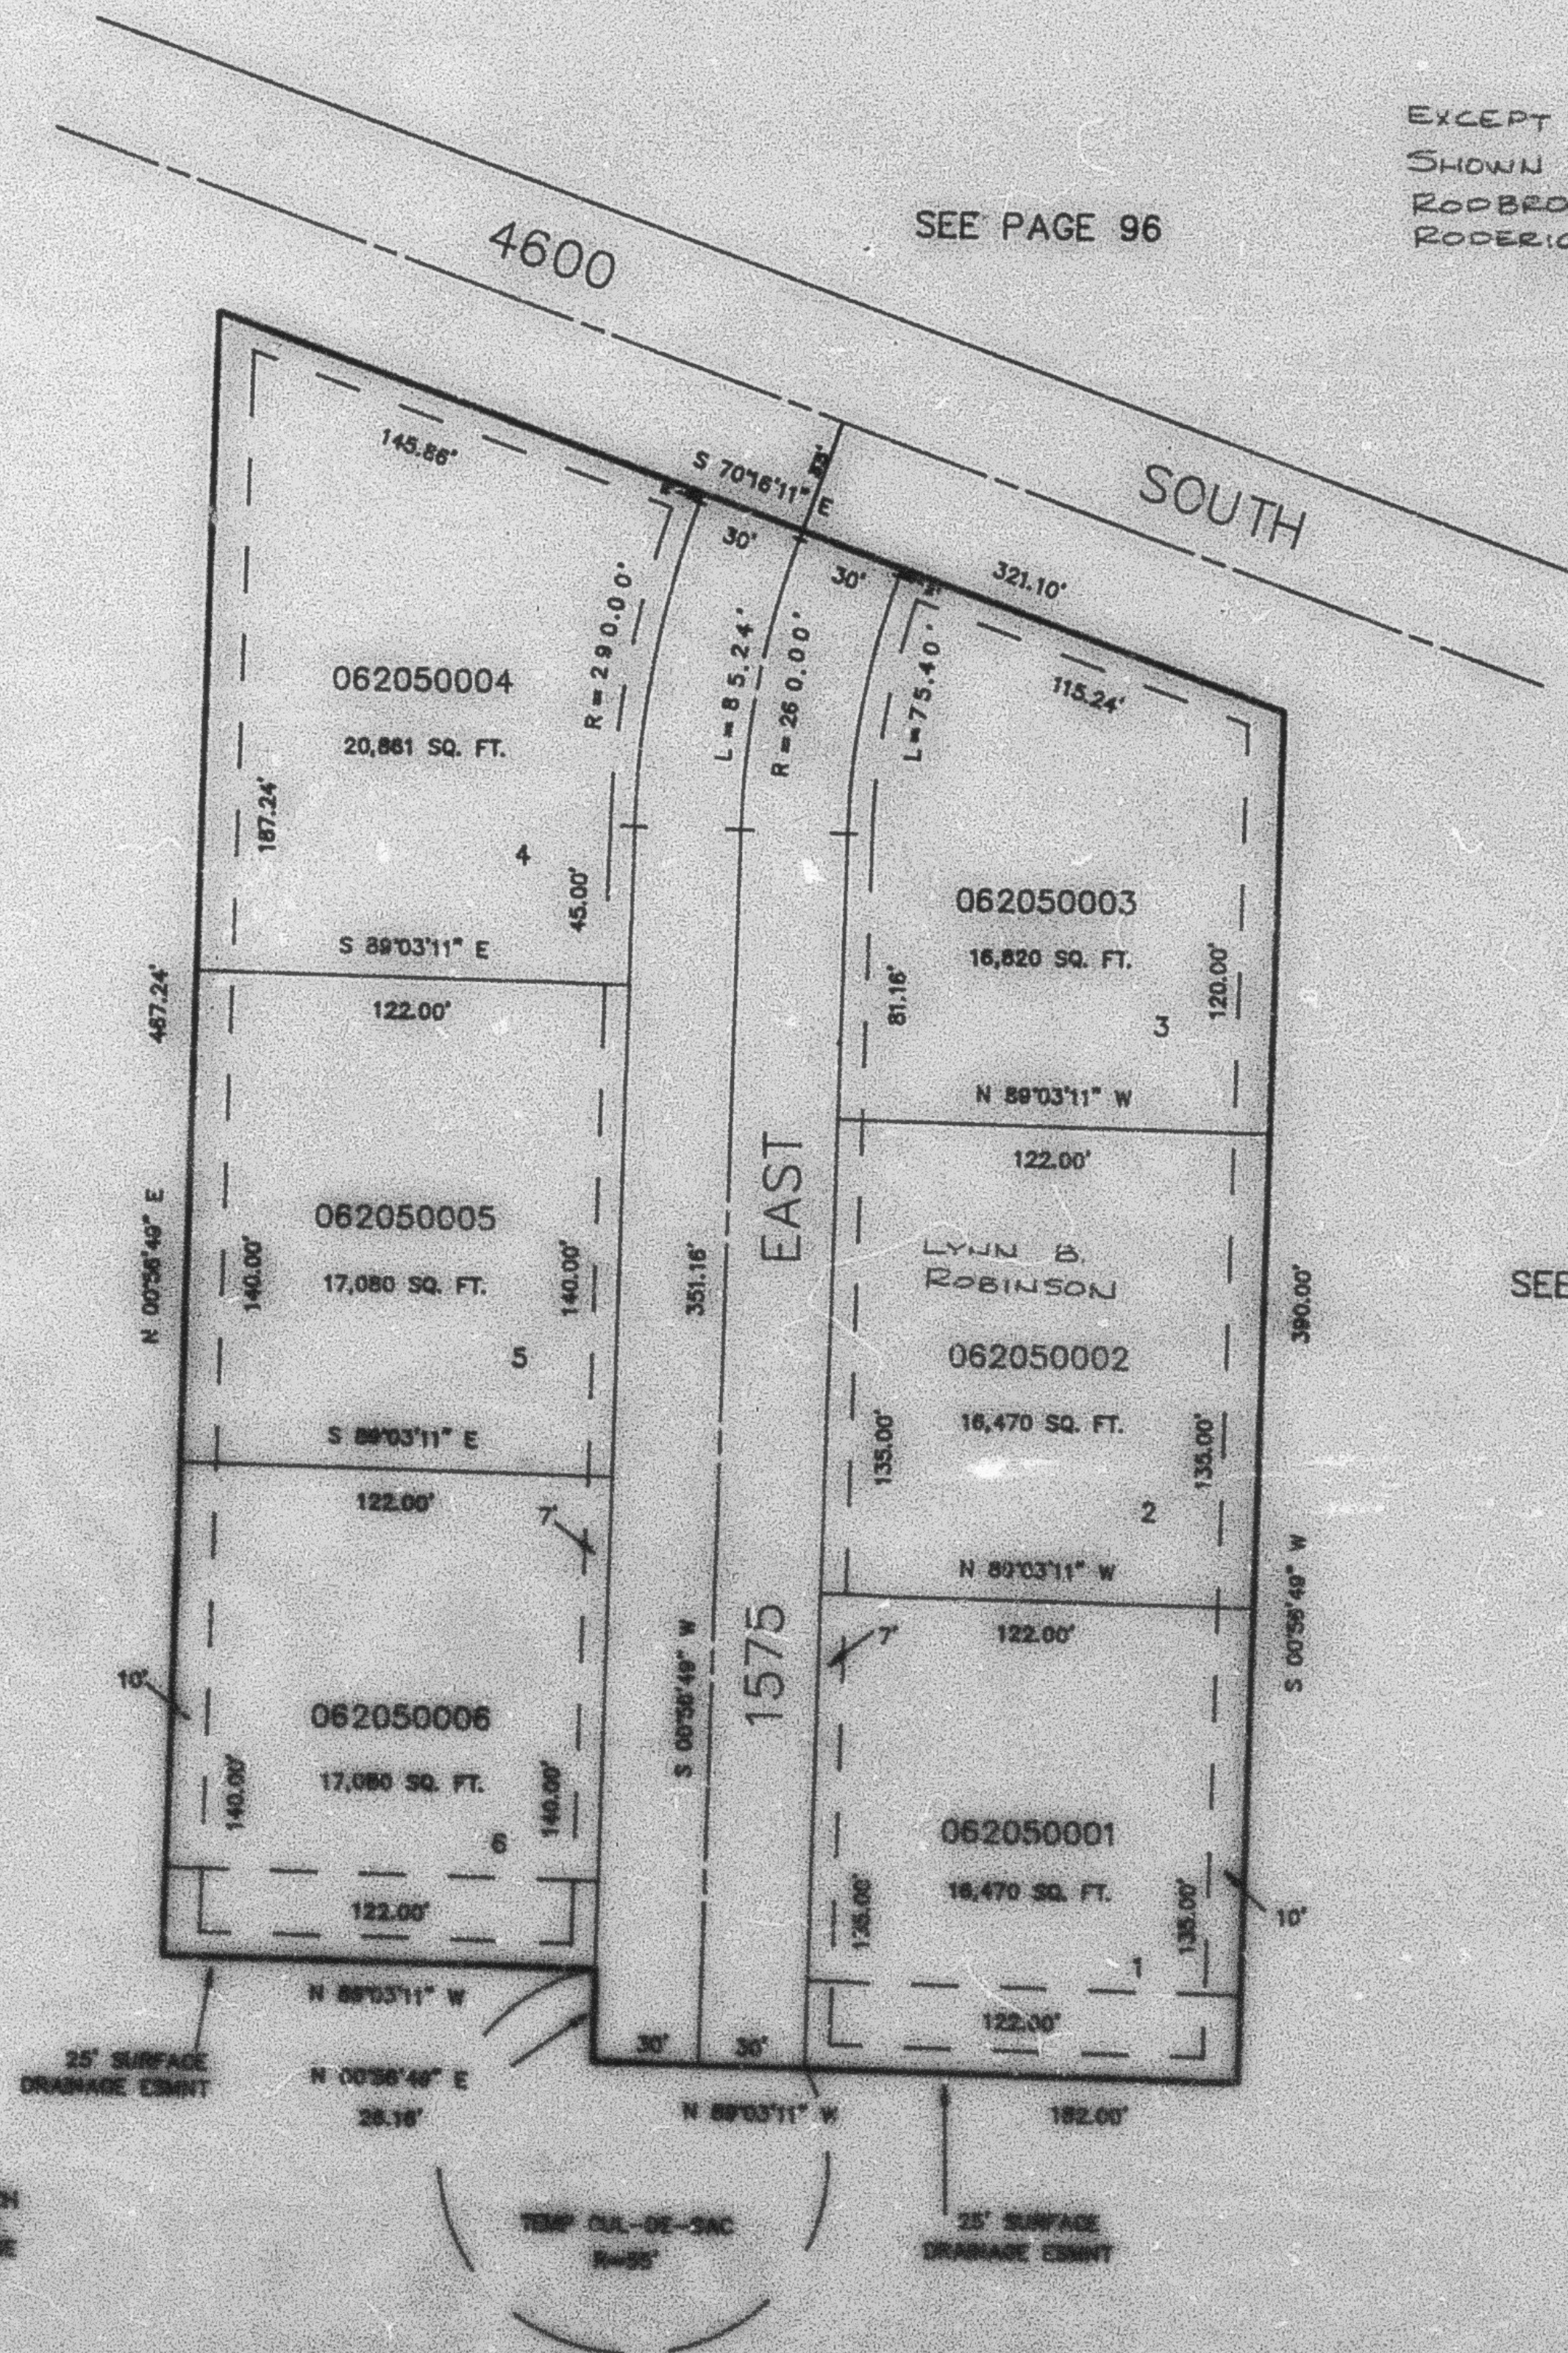

7' UTILITY & DRAINAGE EASEMENTS EACH
 SIDE OF PROPERTY LINES AS INDICATED
 BY DASHED LINES EXCEPT AS OTHERWISE
 SHOWN.

FOR COMPLETE ENG DATA SEE
 ORIGINAL DEDICATION PLAT IN
 BOOK 31, PAGE 25 OF RECORDS.

SEE PAGE 96