

PART OF THE S 1/2, SEC. 10, T.5N., R.1W., S.L.B. & M.
STONE MOUNTAIN ESTATES SUBDIVISION-PHASE 1

205


TAXING UNIT: 25

IN OGDEN CITY
 SCALE 1" = 50'

SEE PAGE 97

SEE PAGE 96

EXCEPT WHERE OTHERWISE
 SHOWN ALL LOTS OWNED BY:
 ROEBROOK INC.
 RODERICK H. BROWNING

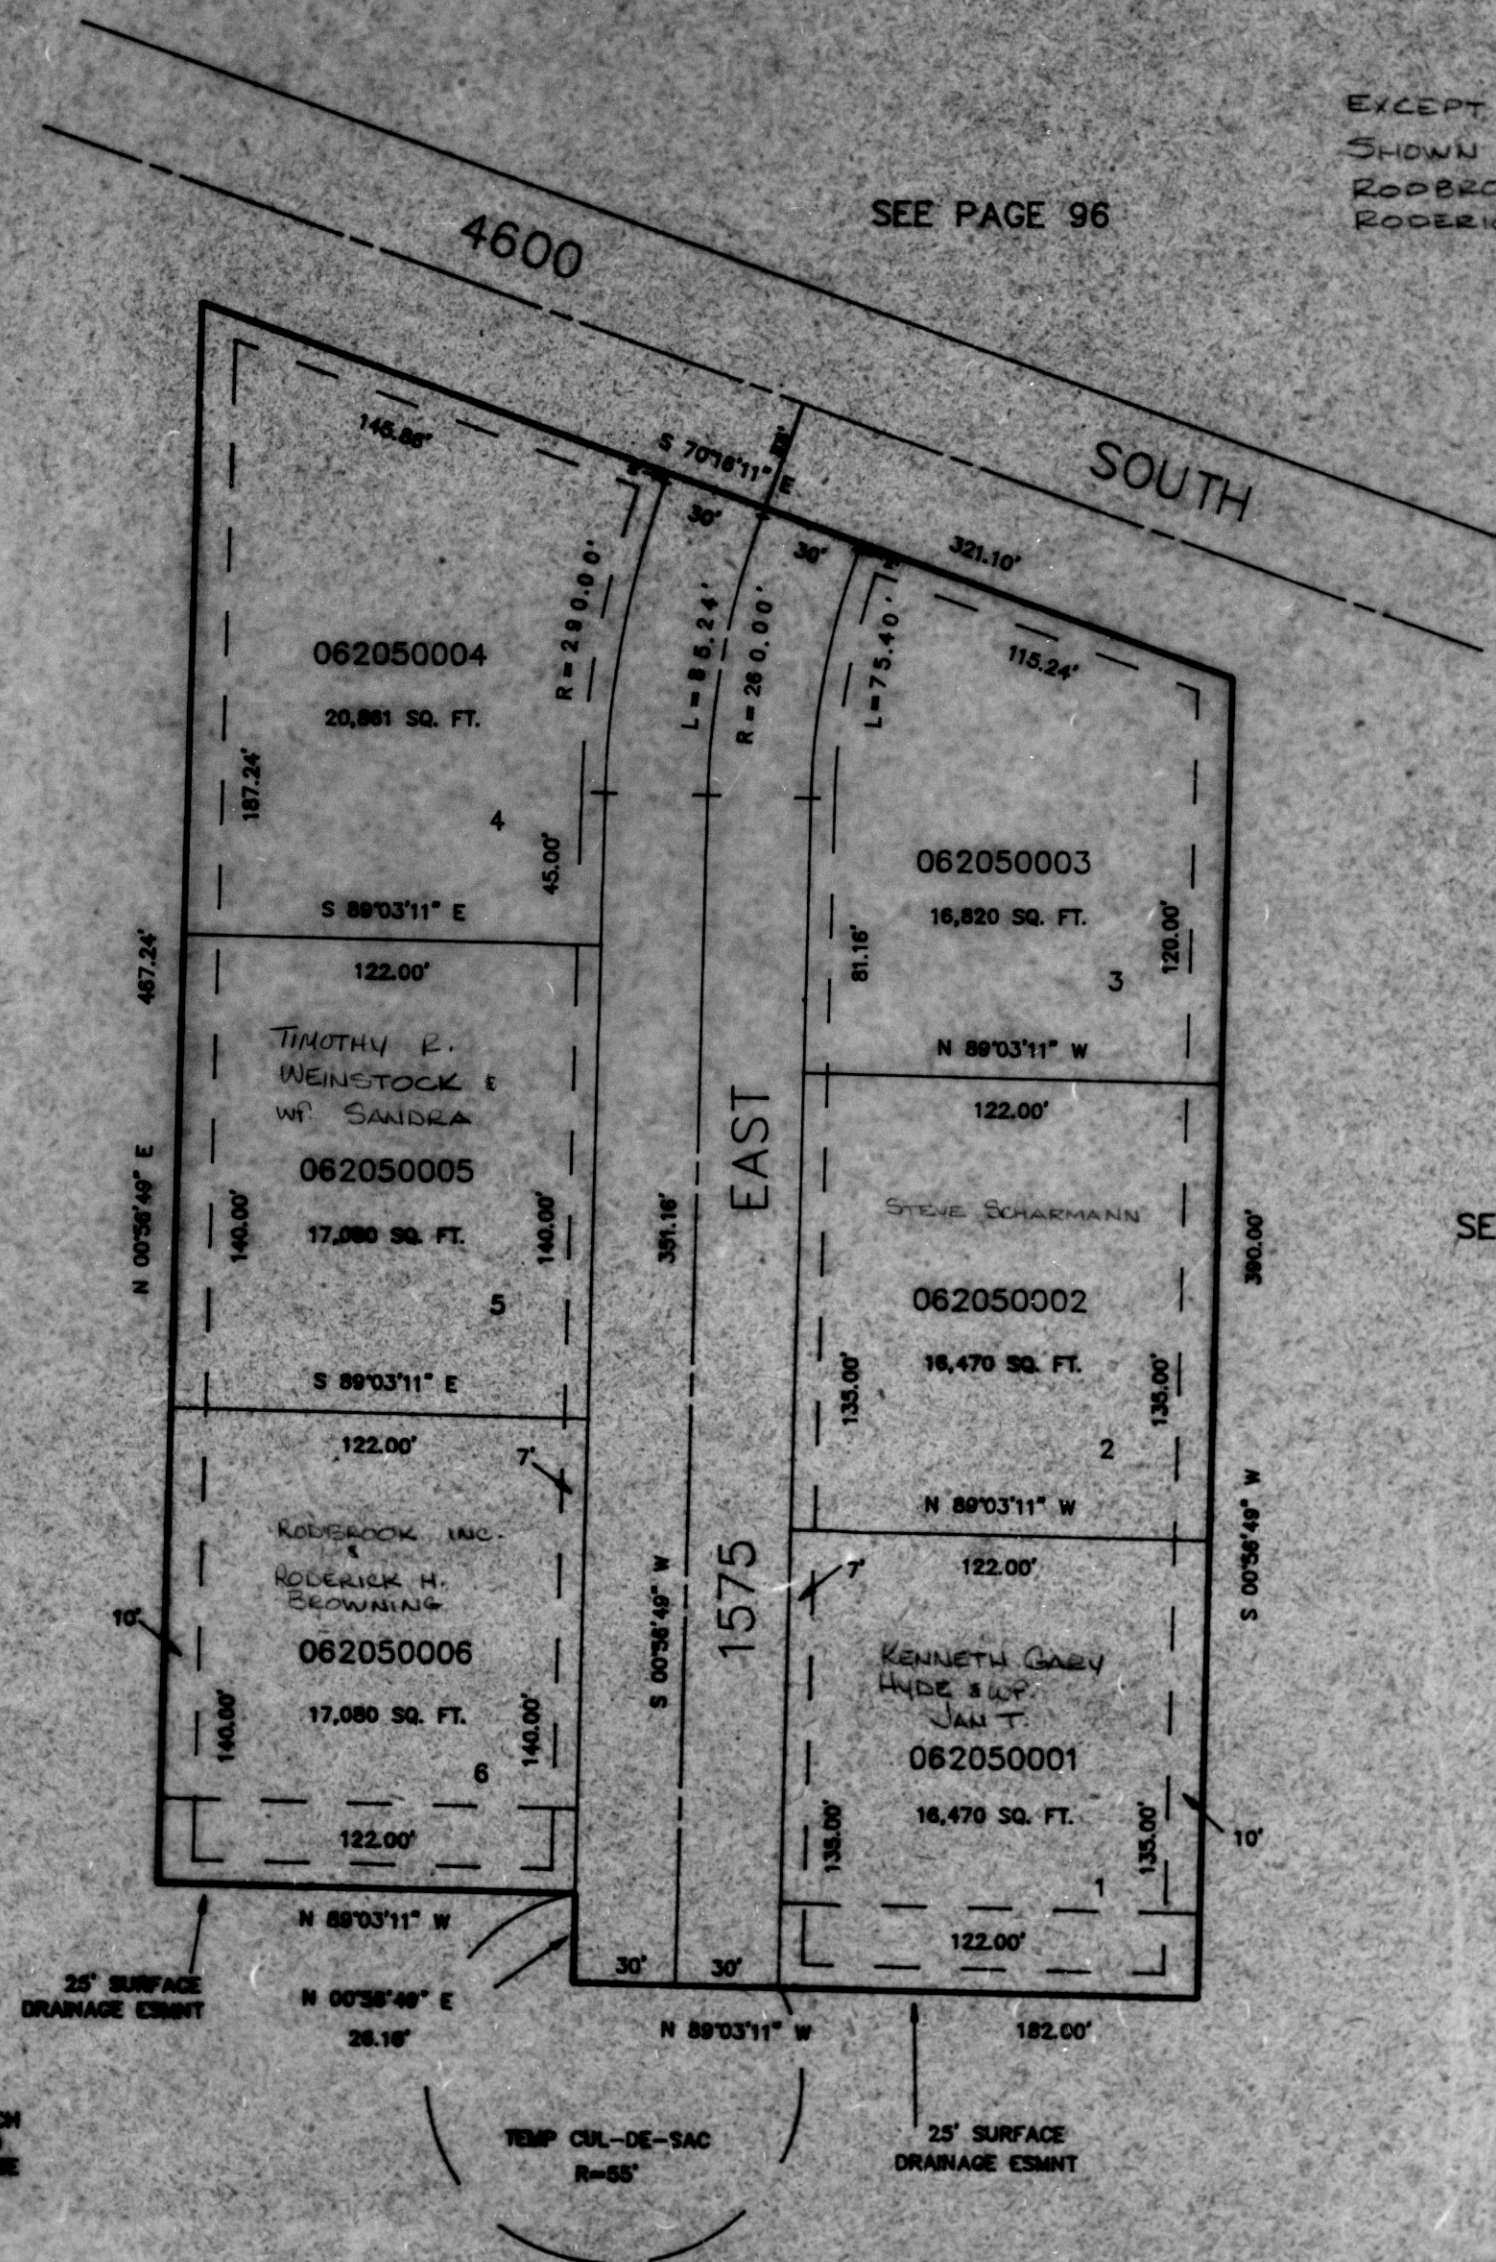

SEE PAGE 96

7" UTILITY & DRAINAGE ESMNTS EACH
 SIDE OF PROPERTY LINES AS INDICATED
 BY DASHED LINES EXCEPT AS OTHERWISE
 SHOWN.

FOR COMPLETE ENG DATA SEE
 ORIGINAL DEDICATION PLAT IN
 BOOK 31, PAGE 28 OF RECORDS.

SEE PAGE 96