

MOUNTAIN MEADOWS SINGLE UNIT CONDOMINIUM PHASE THREE


TAXING UNIT: 25

IN OGDEN CITY

SCALE 1" 60'

EXCEPT WHERE OTHERWISE
SHOWN ALL LOTS OWNED BY:
LOEL W. DEAN A.W.F. KATHLEEN C.

SEE PAGE 185

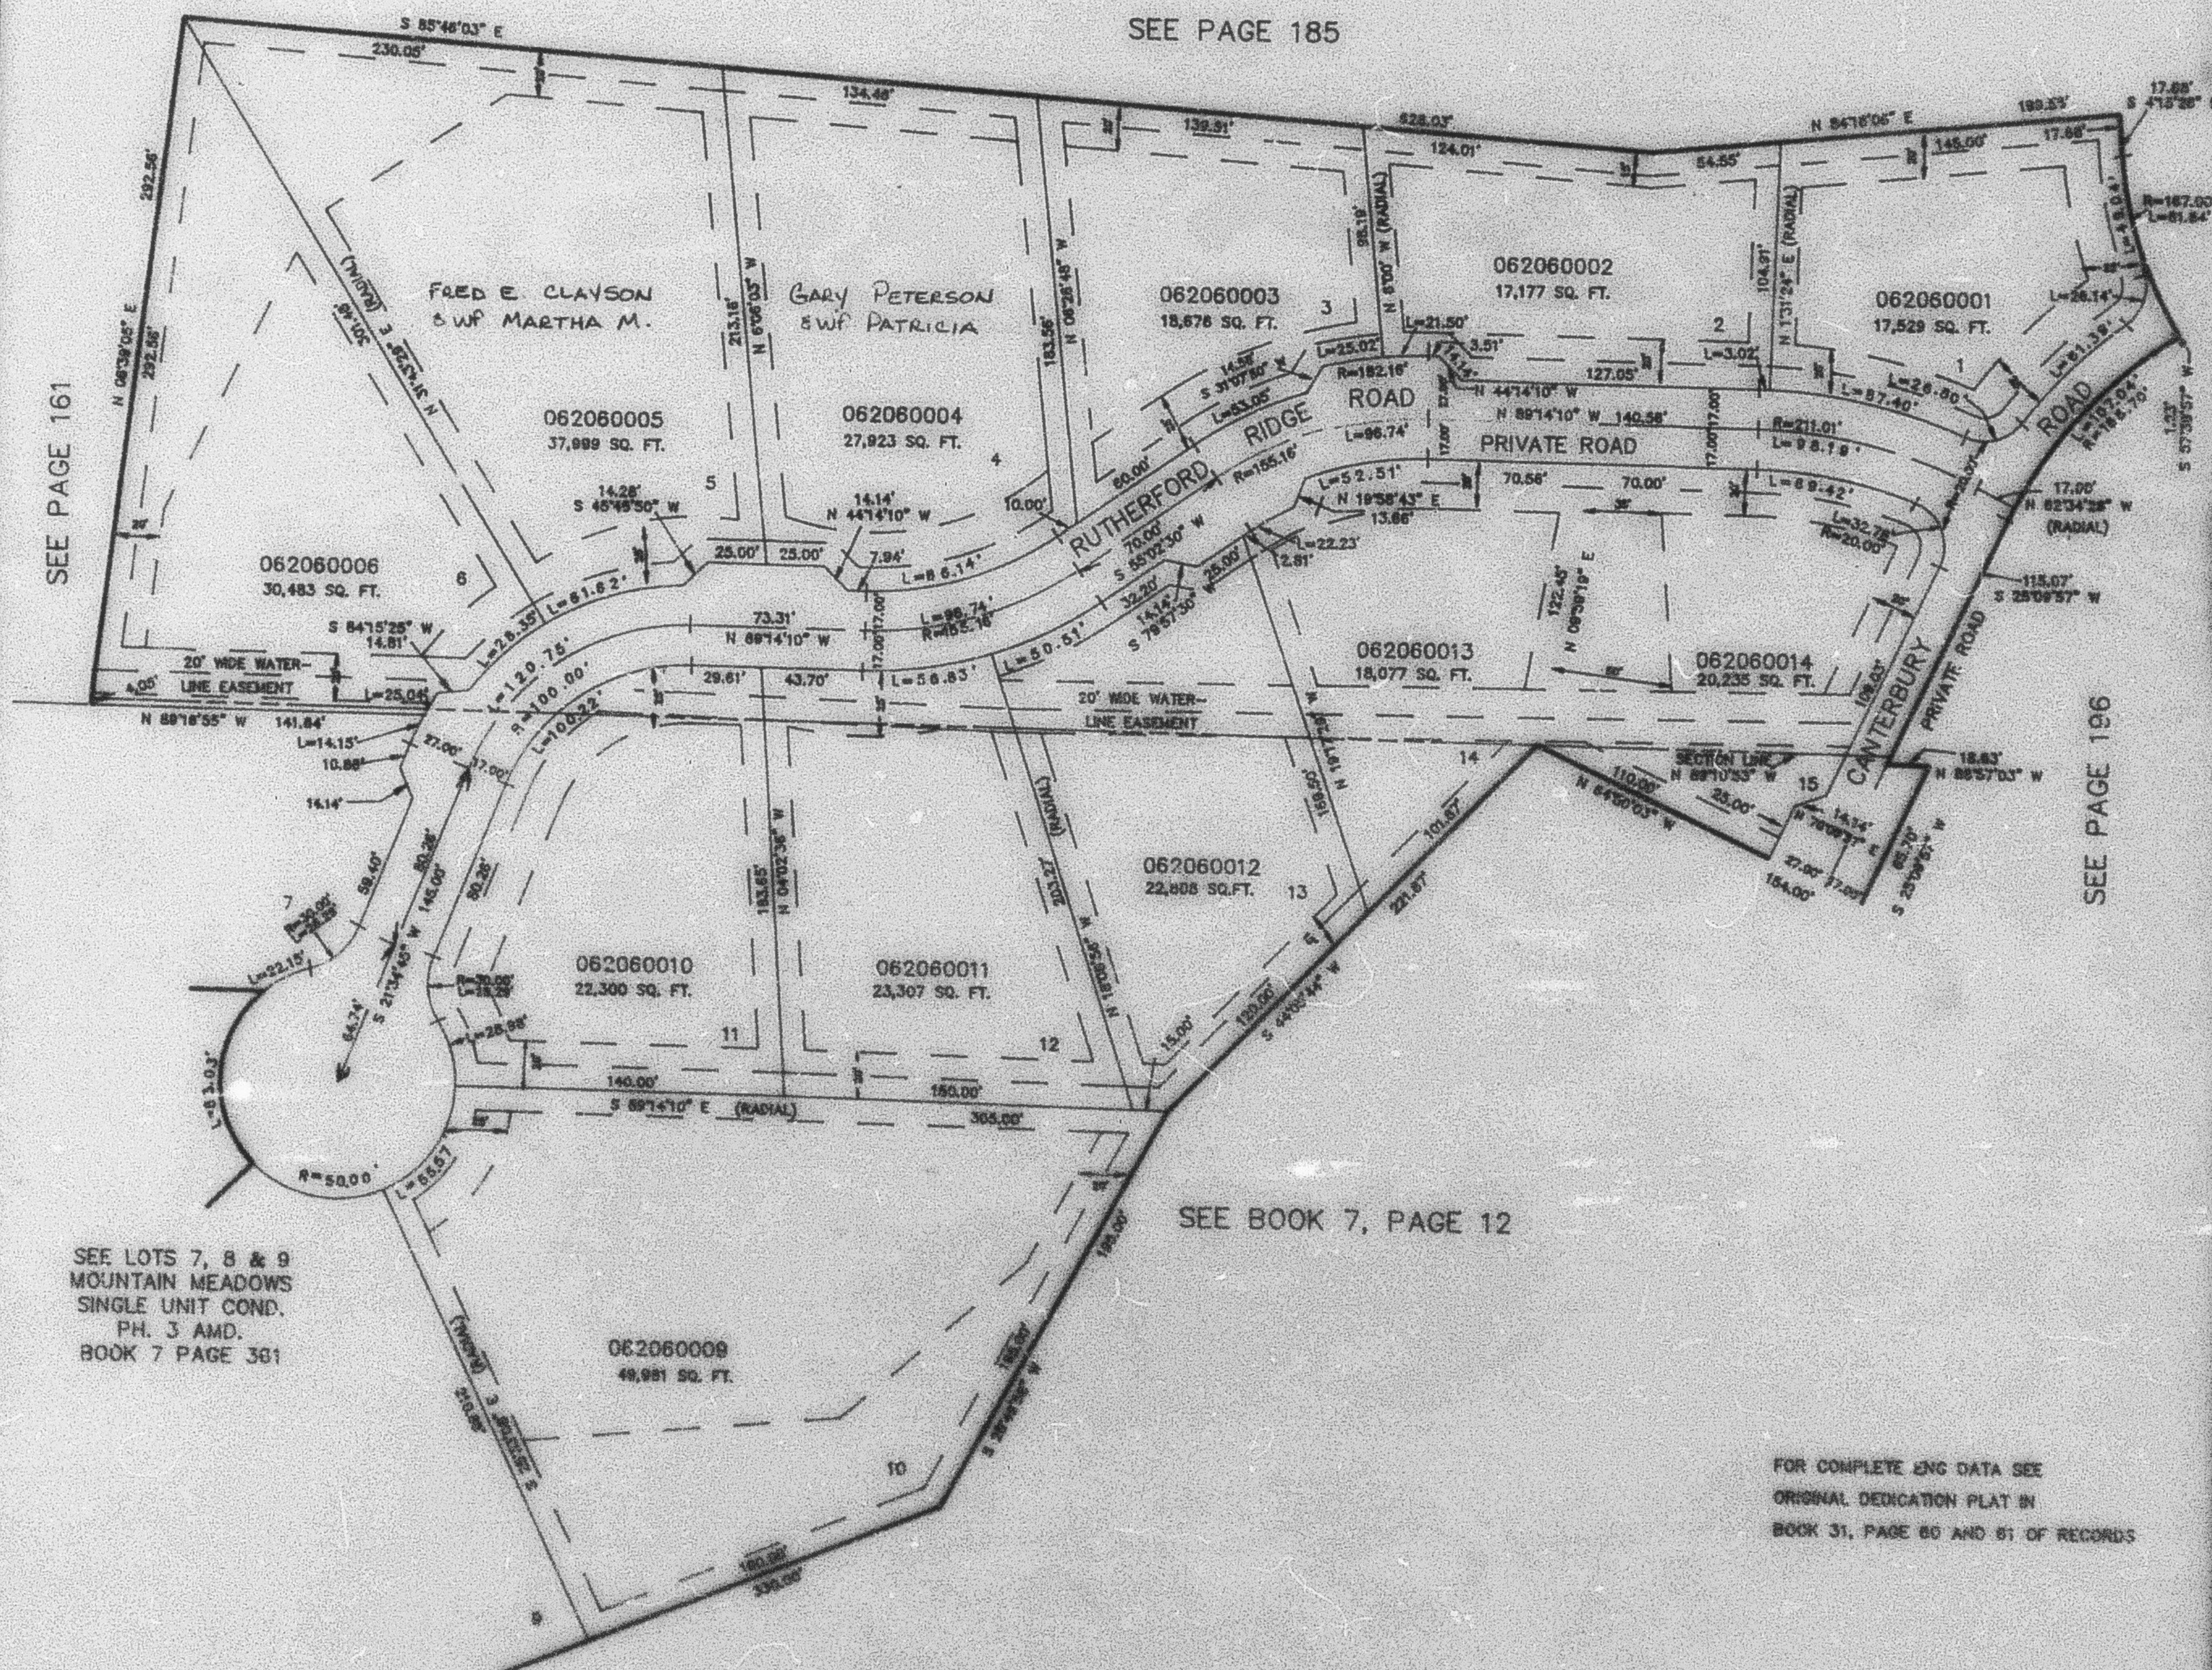

SEE LOTS 7, 8 & 9
MOUNTAIN MEADOWS
SINGLE UNIT COND.
PH. 3 AMD.
BOOK 7 PAGE 381

SEE BOOK 7, PAGE 12

FOR COMPLETE ENG DATA SEE
ORIGINAL DEDICATION PLAT IN
BOOK 31, PAGE 60 AND 61 OF RECORDS

10' UTILITY & DRAINAGE EASEMENTS EACH
SIDE OF PROPERTY LINES AS INDICATED
BY DASHED LINES EXCEPT AS OTHERWISE
SHOWN.