


PART OF THE S.E. 1/4, SEC. 10, T.5N., R.1W., AND  
 PART OF THE N.E. 1/4, SEC. 15, T.5N., R.1W., S.L.B. & M.

MOUNTAIN MEADOWS SINGLE UNIT CONDOMINIUM PHASE THREE

TAXING UNIT: 25

IN OGDEN CITY  
 SCALE 1" = 60'

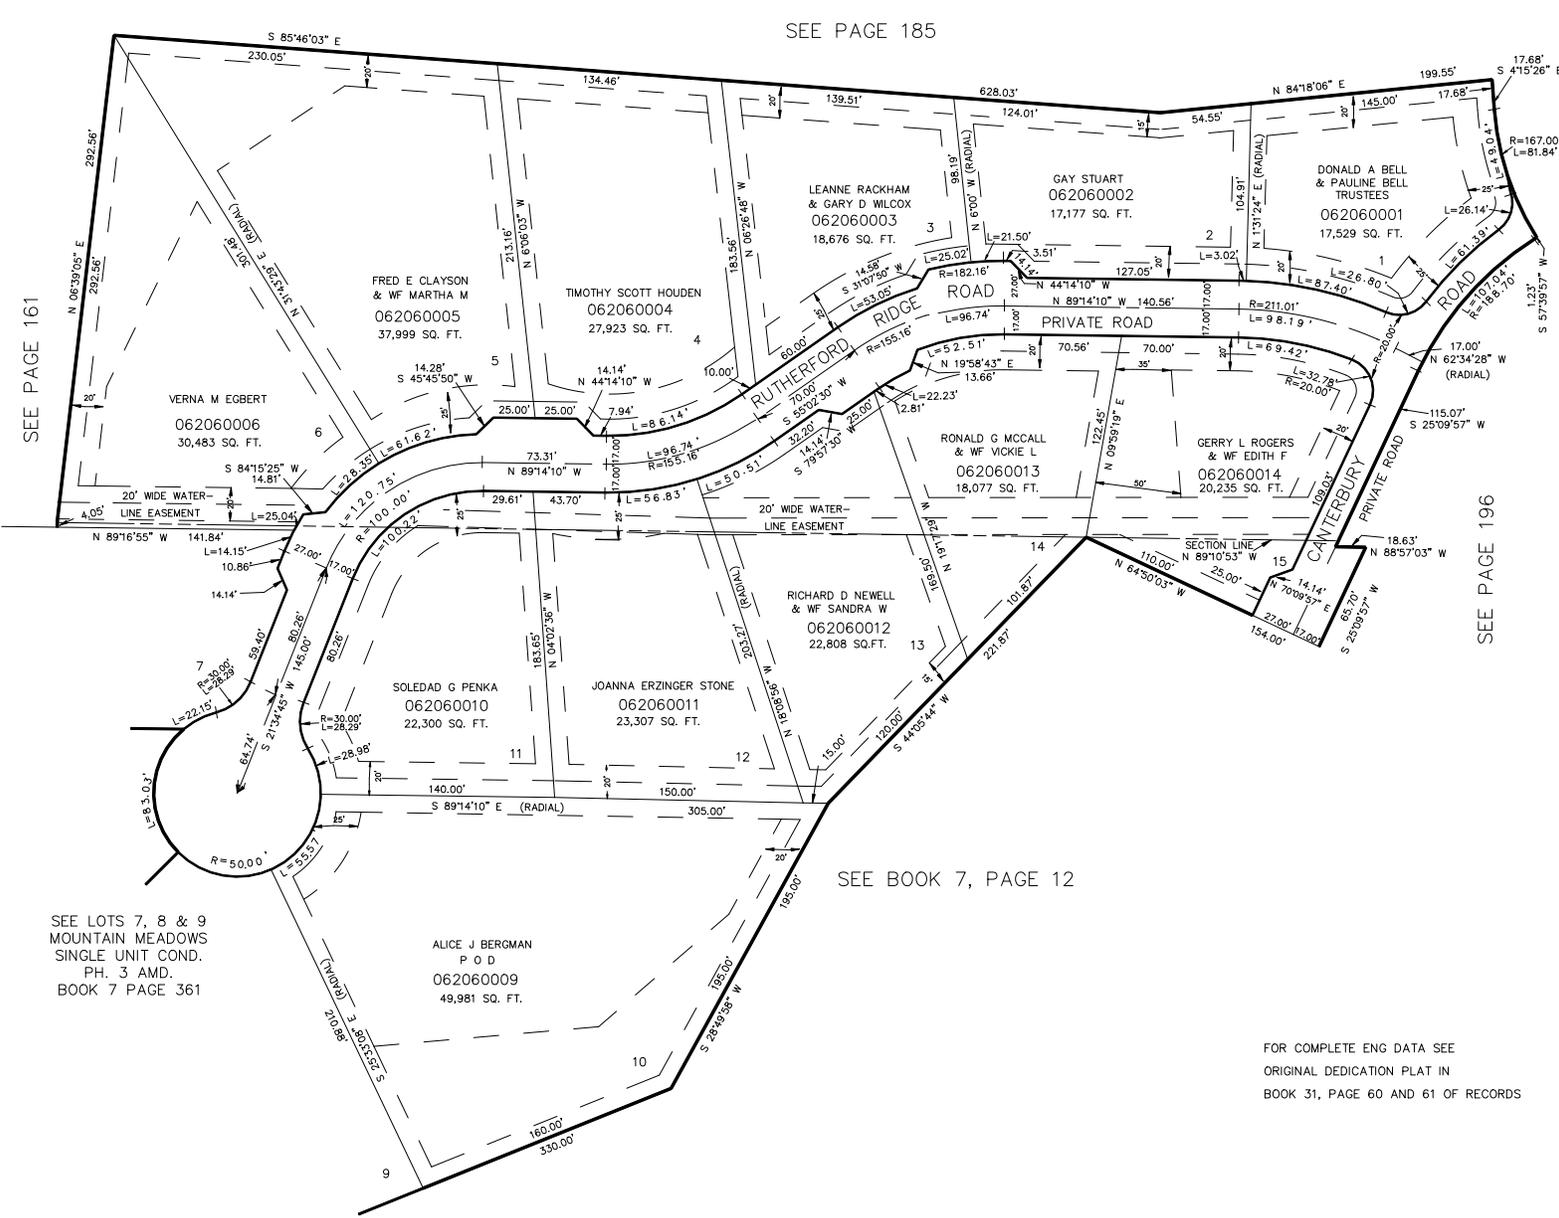

SEE LOTS 7, 8 & 9  
 MOUNTAIN MEADOWS  
 SINGLE UNIT COND.  
 PH. 3 AMD.  
 BOOK 7 PAGE 361

FOR COMPLETE ENG DATA SEE  
 ORIGINAL DEDICATION PLAT IN  
 BOOK 31, PAGE 60 AND 61 OF RECORDS

10' UTILITY & DRAINAGE EASEMENTS EACH  
 SIDE OF PROPERTY LINES AS INDICATED  
 BY DASHED LINES EXCEPT AS OTHERWISE  
 SHOWN.