


PART OF THE S.E. 1/4, SEC. 10, T.5N., R.1W., AND
PART OF THE N.E. 1/4, SEC. 15, T.5N., R.1W., S.L.B. & M.

MOUNTAIN MEADOWS SINGLE UNIT CONDOMINIUM PHASE THREE

TAXING UNIT: 25

IN OGDEN CITY
SCALE 1" = 60'

SEE PAGE 185

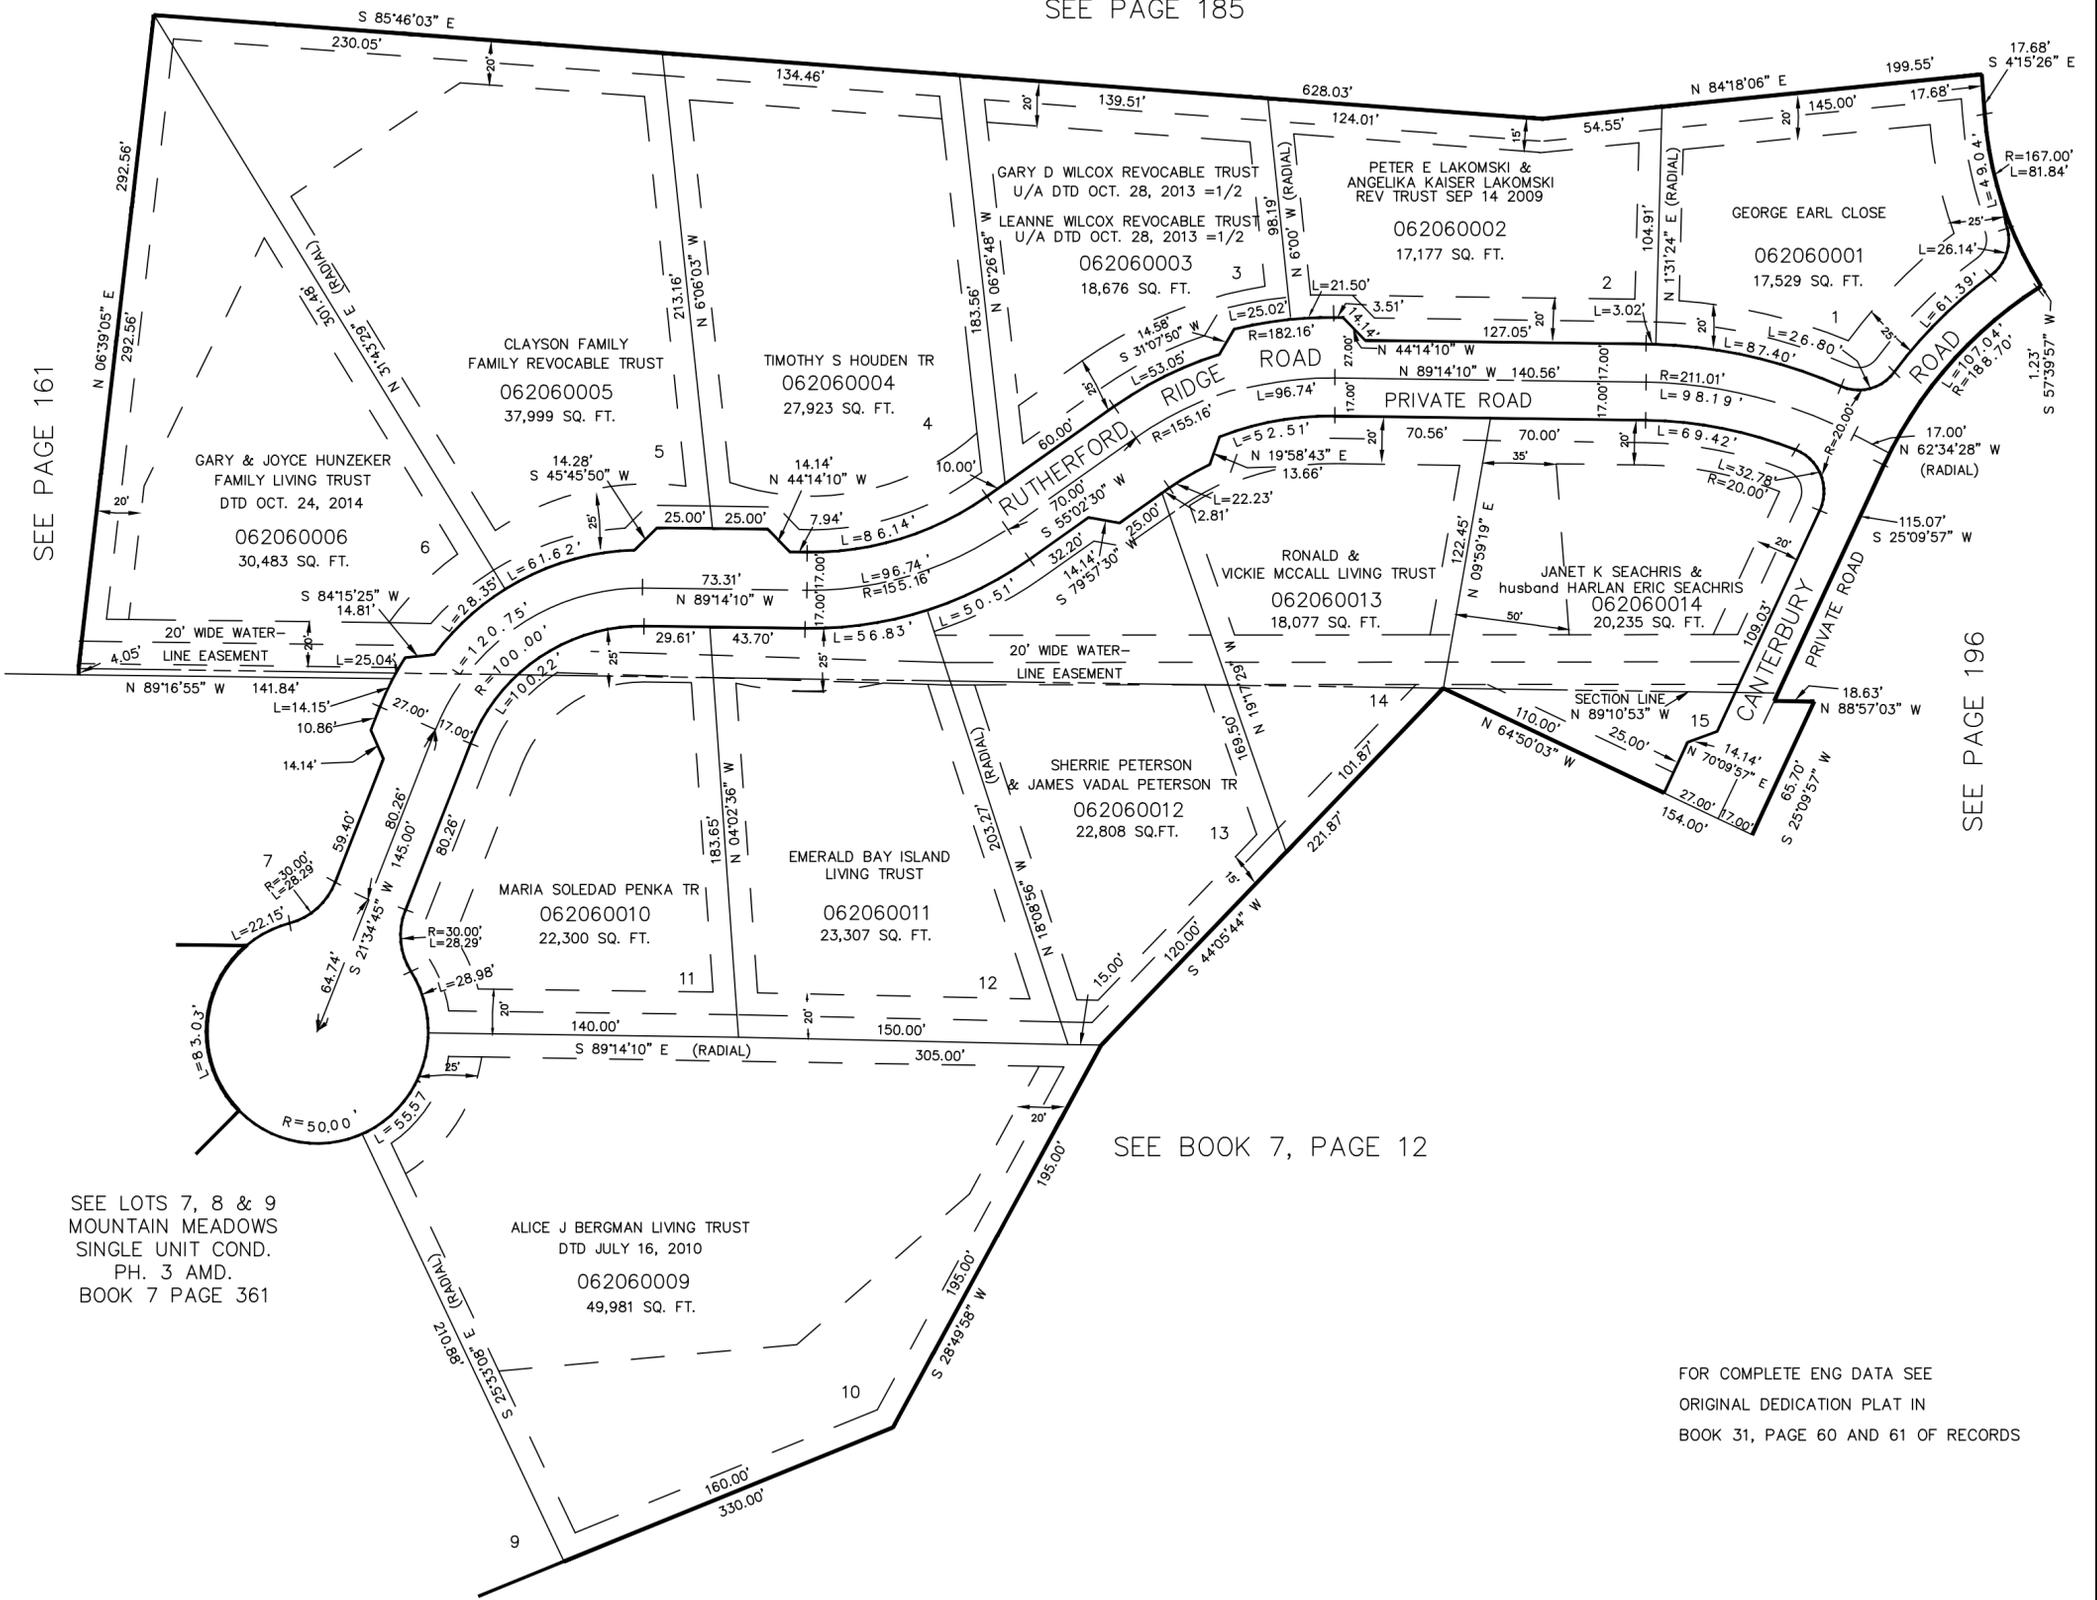

SEE PAGE 161

SEE PAGE 196

SEE BOOK 7, PAGE 12

SEE LOTS 7, 8 & 9
MOUNTAIN MEADOWS
SINGLE UNIT COND.
PH. 3 AMD.
BOOK 7 PAGE 361

FOR COMPLETE ENG DATA SEE
ORIGINAL DEDICATION PLAT IN
BOOK 31, PAGE 60 AND 61 OF RECORDS

10' UTILITY & DRAINAGE EASEMENTS EACH
SIDE OF PROPERTY LINES AS INDICATED
BY DASHED LINES EXCEPT AS OTHERWISE
SHOWN.