


PART OF THE WEST 1/2 OF SECTION 14, T.5N., R.1W., S.L.B. & M.
THE RIDGE AT REGENCY HEIGHTS
AMENDED LOTS 1 & 2

TAXING UNIT: 25

IN OGDEN CITY
 SCALE 1" = 50'

SEE PAGE 204

SEE PAGE 201

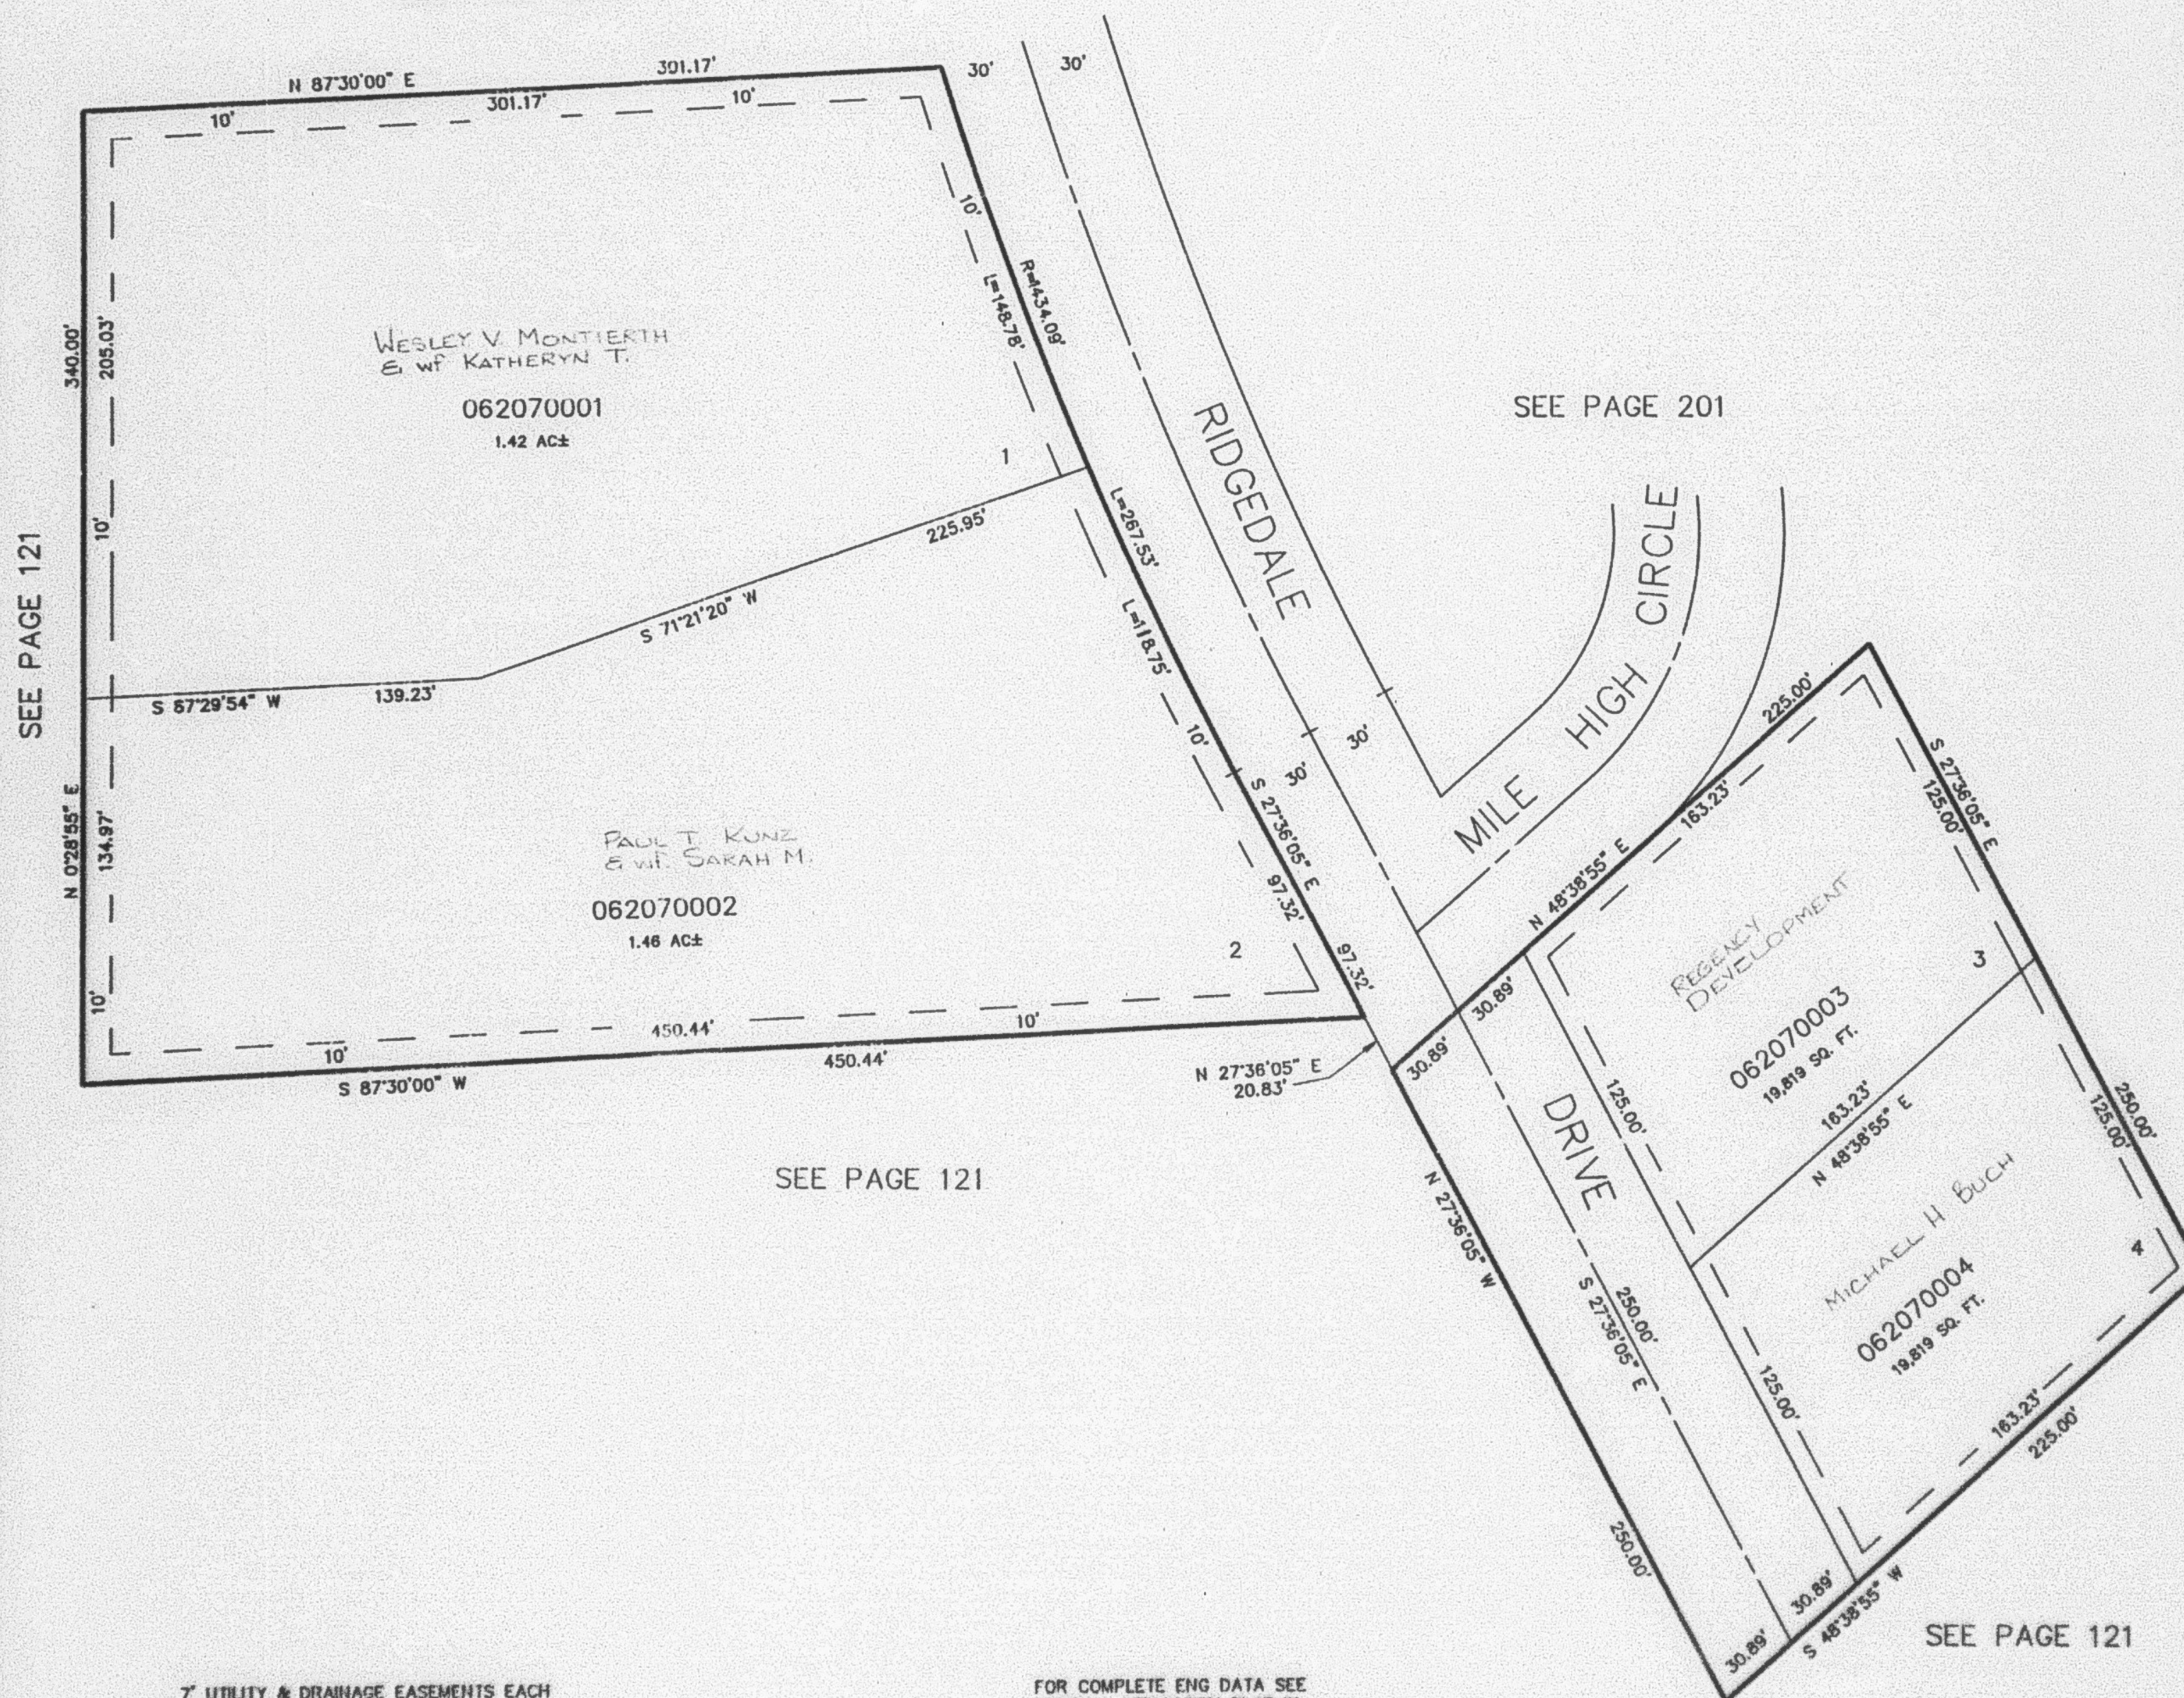

7' UTILITY & DRAINAGE EASEMENTS EACH
 SIDE OF PROPERTY LINES AS INDICATED
 BY DASHED LINES EXCEPT AS OTHERWISE
 SHOWN.

FOR COMPLETE ENG DATA SEE
 ORIGINAL DEDICATION PLAT IN
 BOOK 32, PAGE 50 OF RECORDS.

FOR AMENDED DEDICATION PLAT SEE
 BOOK 33, PAGE 75 OF RECORDS.