

PART OF THE WEST 1/2 OF SECTION 14, T.5N., R.1W., S.L.B. & M.

THE RIDGE AT REGENCY HEIGHTS

AMENDED LOTS 1 & 2

TAXING UNIT: 25

IN OGDEN CITY
SCALE 1" = 50'


SEE PAGE 204

SEE PAGE 201

SEE PAGE 121

SEE PAGE 121

SEE PAGE 121

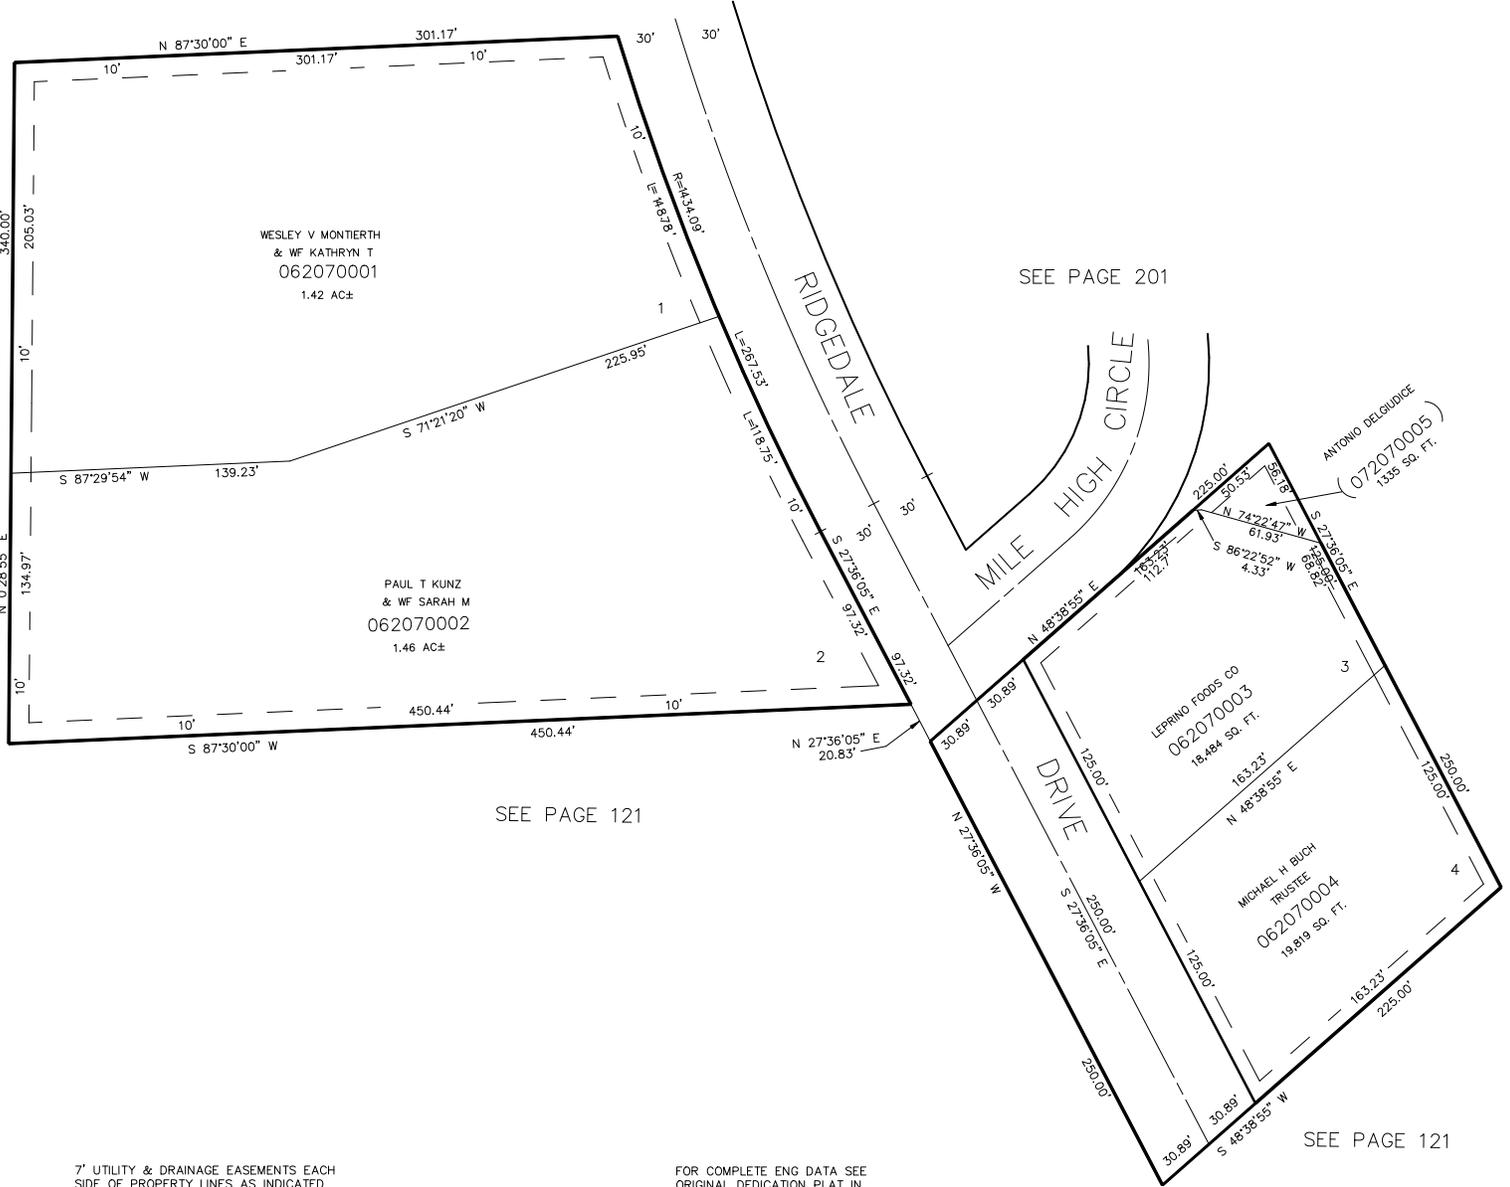

7' UTILITY & DRAINAGE EASEMENTS EACH SIDE OF PROPERTY LINES AS INDICATED BY DASHED LINES EXCEPT AS OTHERWISE SHOWN.

FOR COMPLETE ENG DATA SEE ORIGINAL DEDICATION PLAT IN BOOK 32, PAGE 50 OF RECORDS.

FOR AMENDED DEDICATION PLAT SEE BOOK 33, PAGE 75 OF RECORDS.