

PART OF THE SW.1/4, SEC. 14, T.5N., R.1W., S.L.B. & M.
THE RIDGE AT REGENCY HEIGHTS NO. 2

208

IN OGDEN CITY
 SCALE 1" = 100'

TAXING UNIT: 25

EXCEPT WHERE OTHERWISE
 SHOWN ALL LOTS OWNED BY:
 P. CLAY THOMAS DBA
 REGENCY DEVELOPMENT


SEE PAGE 207

SEE PAGE 207

SEE PAGE 121

SEE PAGE 121

SEE PAGE 121

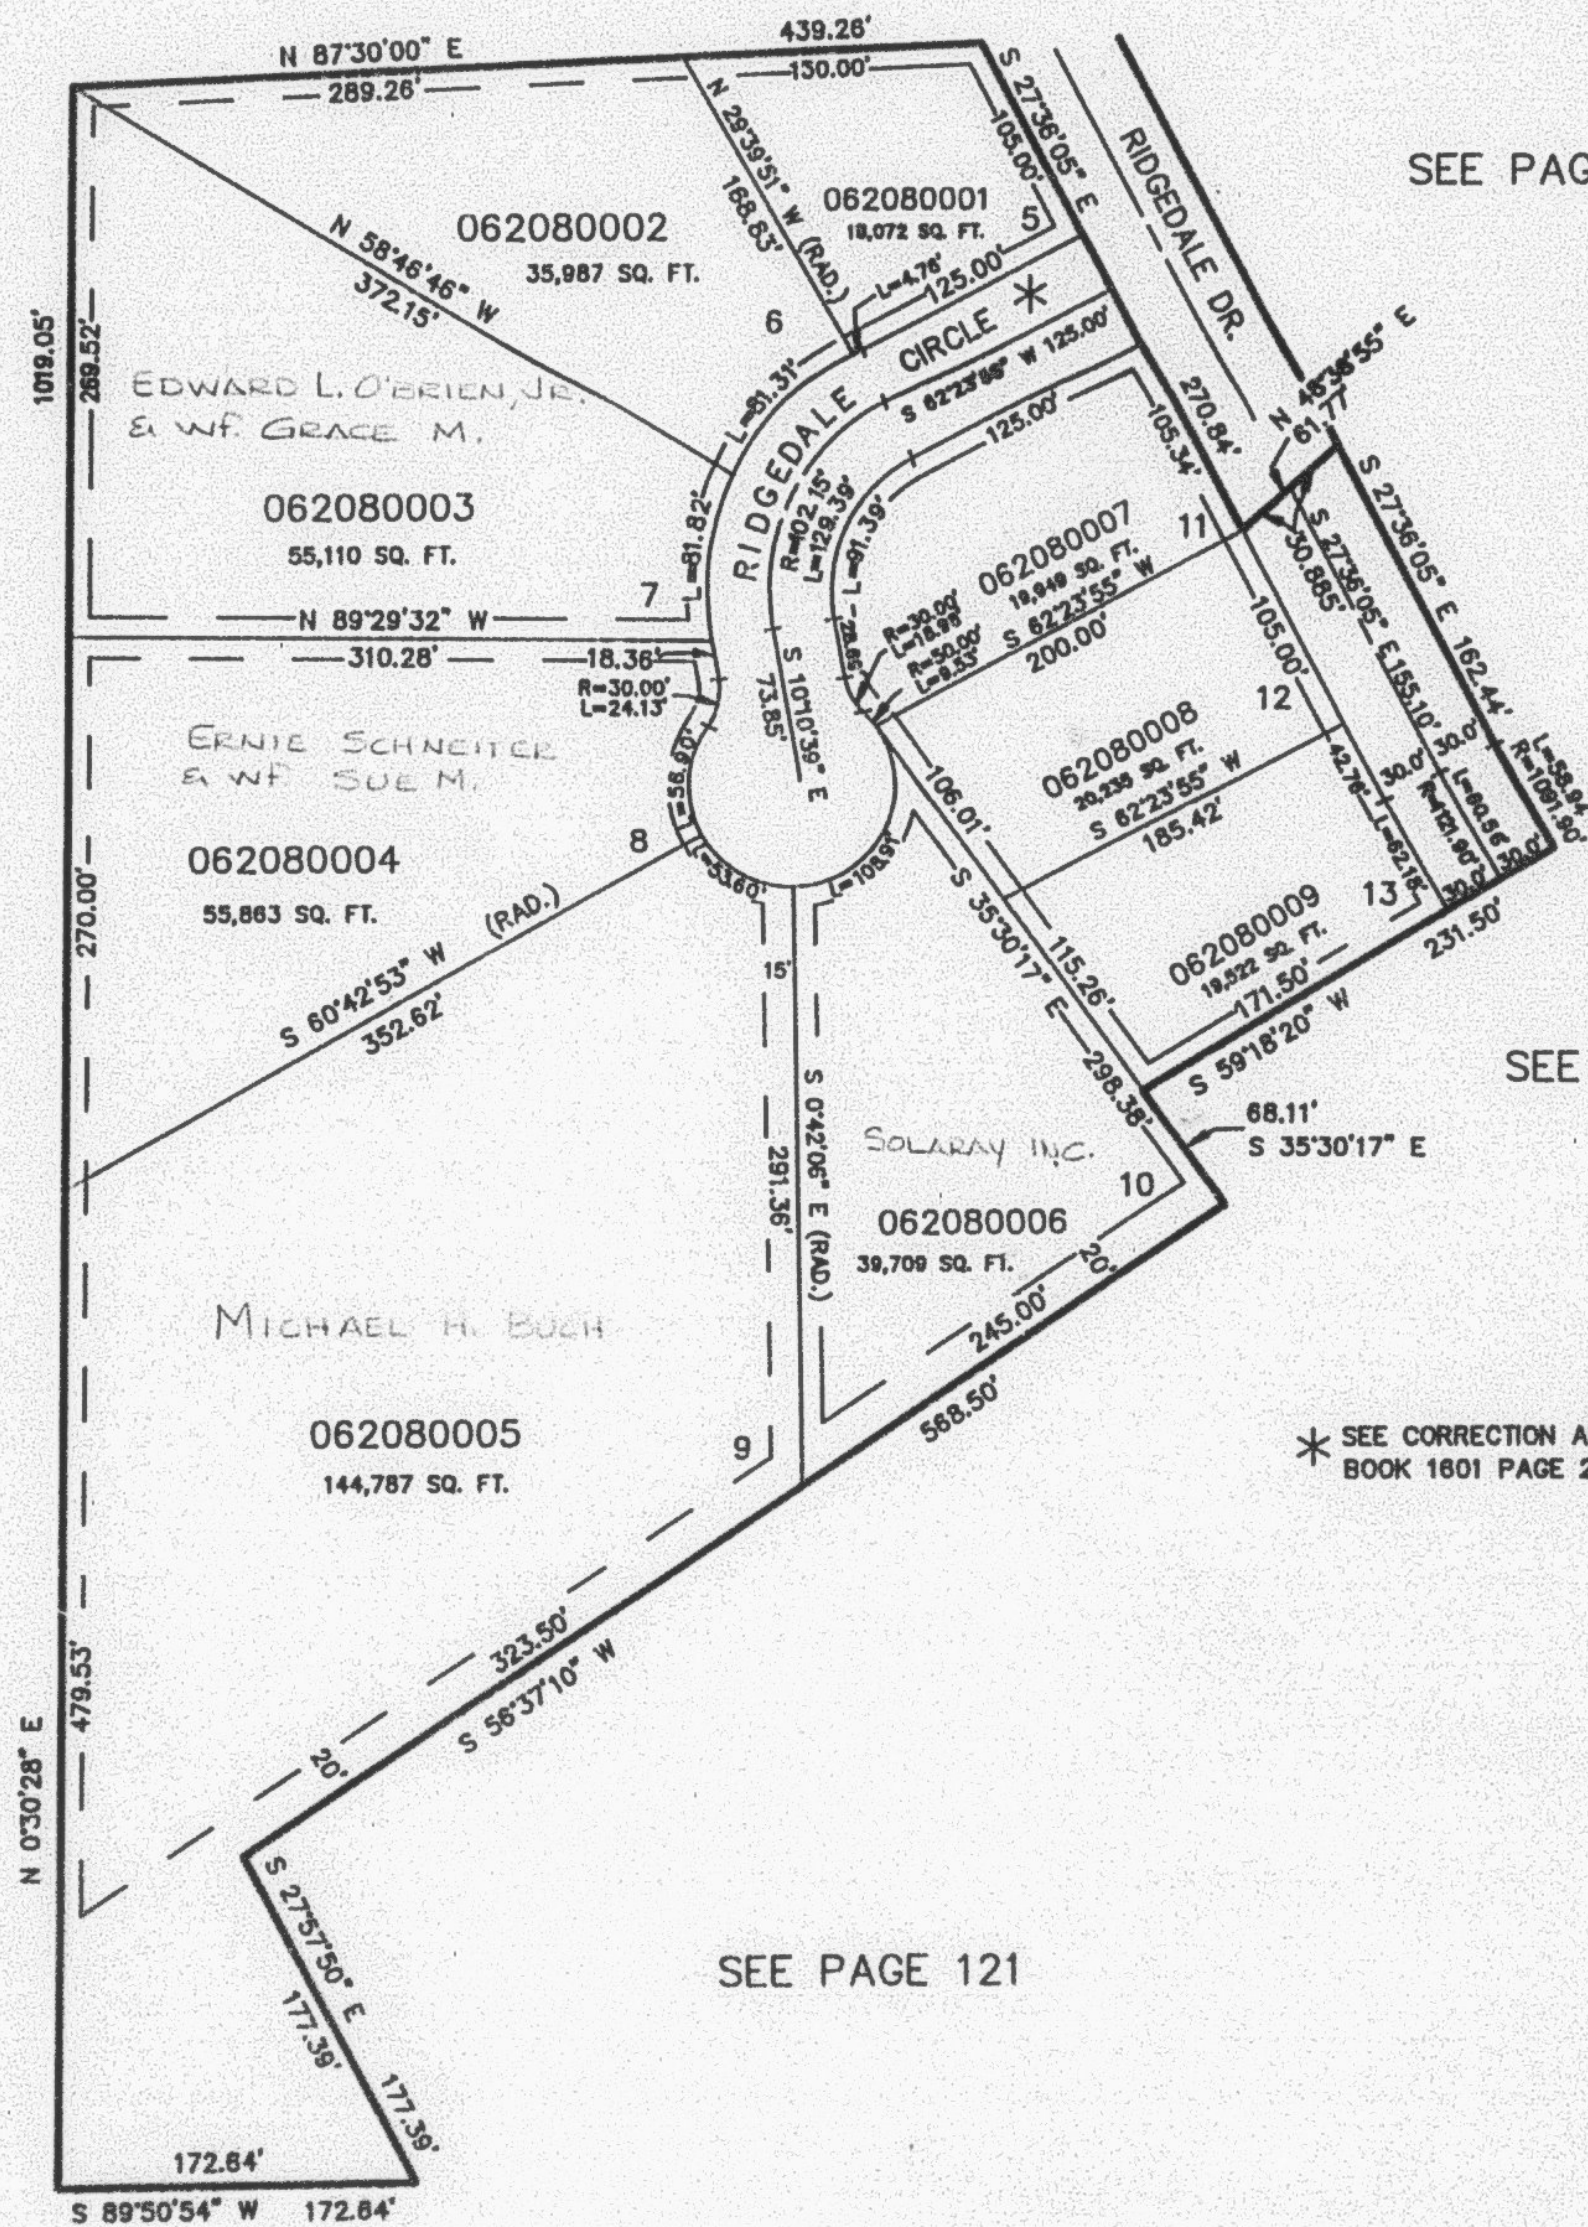

* SEE CORRECTION AFFIDAVIT
 BOOK 1601 PAGE 2979.

SEE DEDICATION PLAT FOR
 NON-BUILDABLE AREA.

10' UTILITY & DRAINAGE EASEMENTS EACH
 SIDE OF PROPERTY LINES AS INDICATED
 BY DASHED LINES EXCEPT AS OTHERWISE
 SHOWN.

FOR COMPLETE ENG DATA SEE
 ORIGINAL DEDICATION PLAT IN
 BOOK 33, PAGE 39 OF RECORDS.