

A PART OF THE EAST 1/2 OF SECTION 10, T.5N., R.1W., S.L.B. & M.  
**QUAIL RIDGE ESTATES NO. 1**

IN OGDEN CITY  
 SCALE 1"=50'


TAXING UNIT: 25

SEE PAGE 181

SEE PAGE 213

SEE PAGE 86

SEE PAGE 96

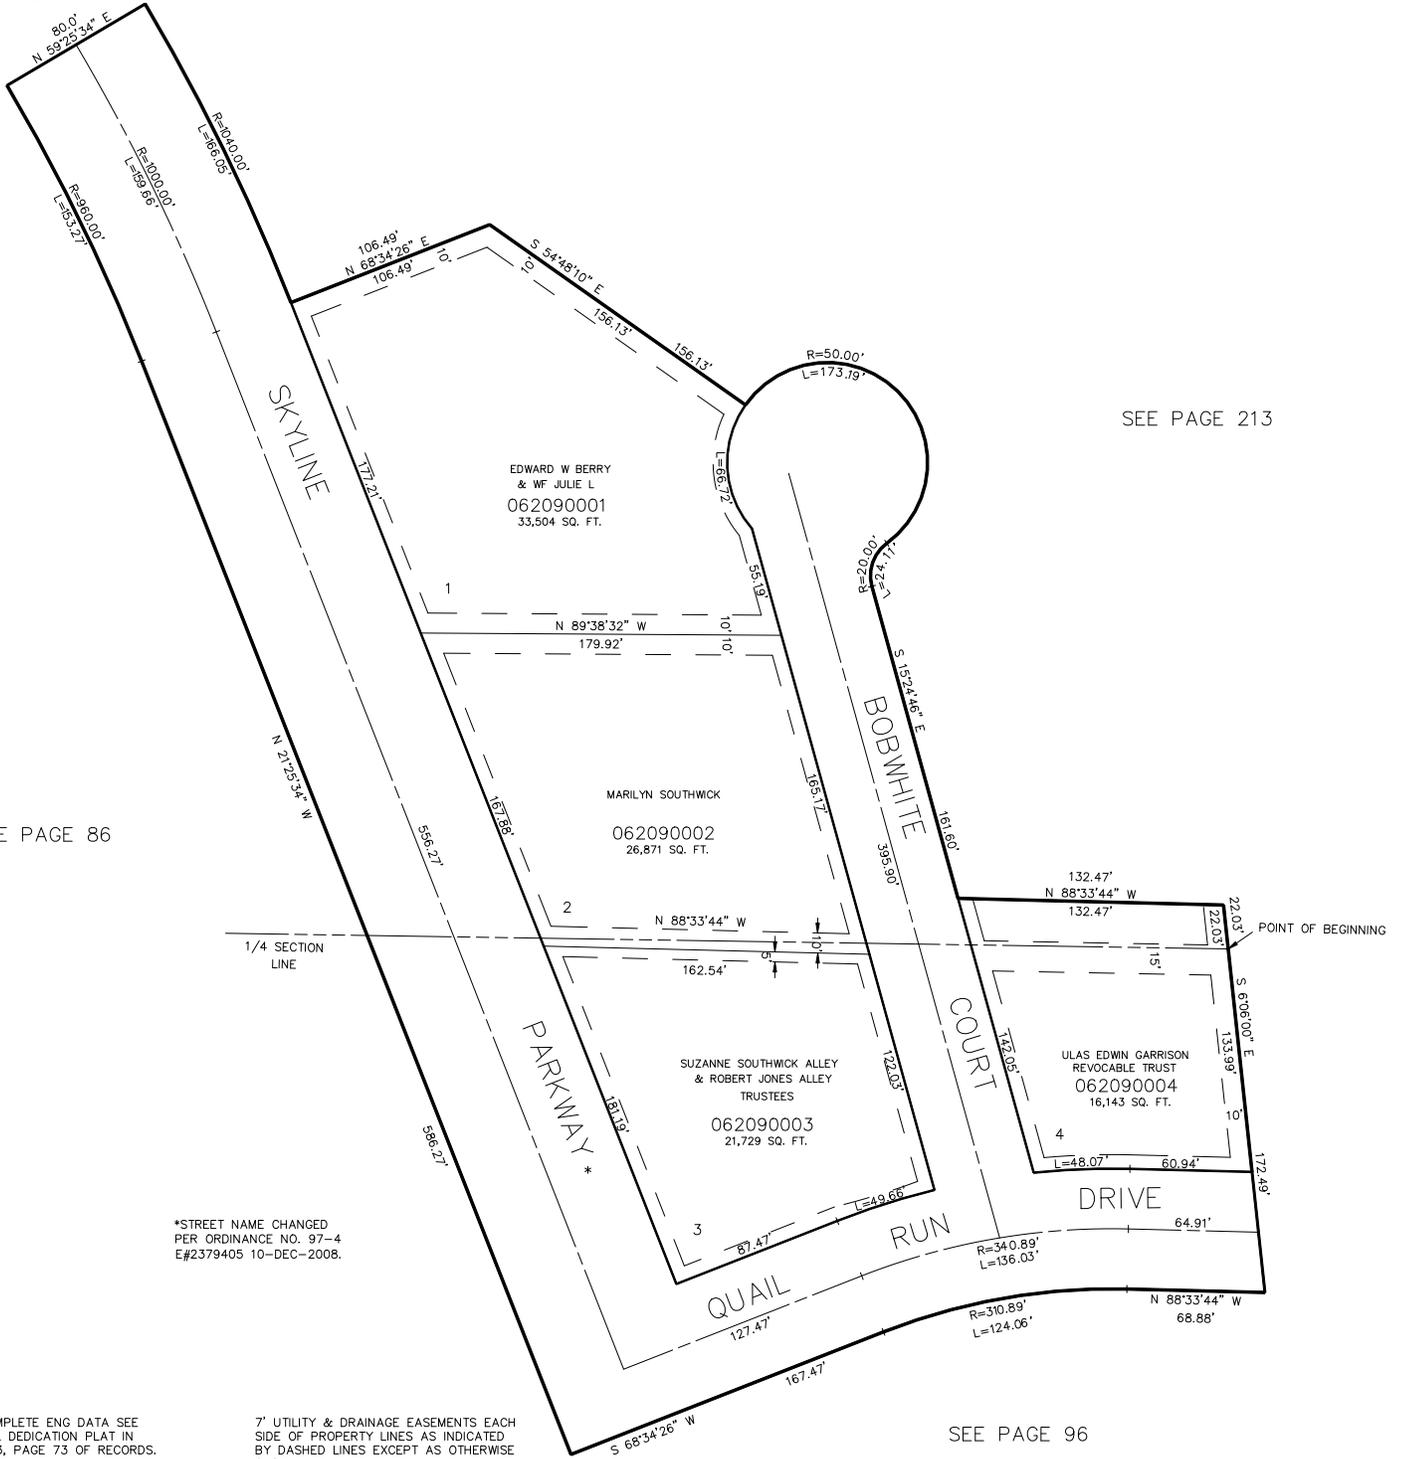

\*STREET NAME CHANGED  
 PER ORDINANCE NO. 97-4  
 E#2379405 10-DEC-2008.

FOR COMPLETE ENG DATA SEE  
 ORIGINAL DEDICATION PLAT IN  
 BOOK 33, PAGE 73 OF RECORDS.

7' UTILITY & DRAINAGE EASEMENTS EACH  
 SIDE OF PROPERTY LINES AS INDICATED  
 BY DASHED LINES EXCEPT AS OTHERWISE  
 SHOWN.