

PART OF THE SE 1/4, SEC. 9, T.5N., R.1W., S.L.B. & M.
SUMMER MEADOW SUBDIVISION NO. 1


211

IN OGDEN CITY
 SCALE 1" = 50'

LOTS 1-12 &
 28-30

TAXING UNIT: 25

SEE PAGE 32-1

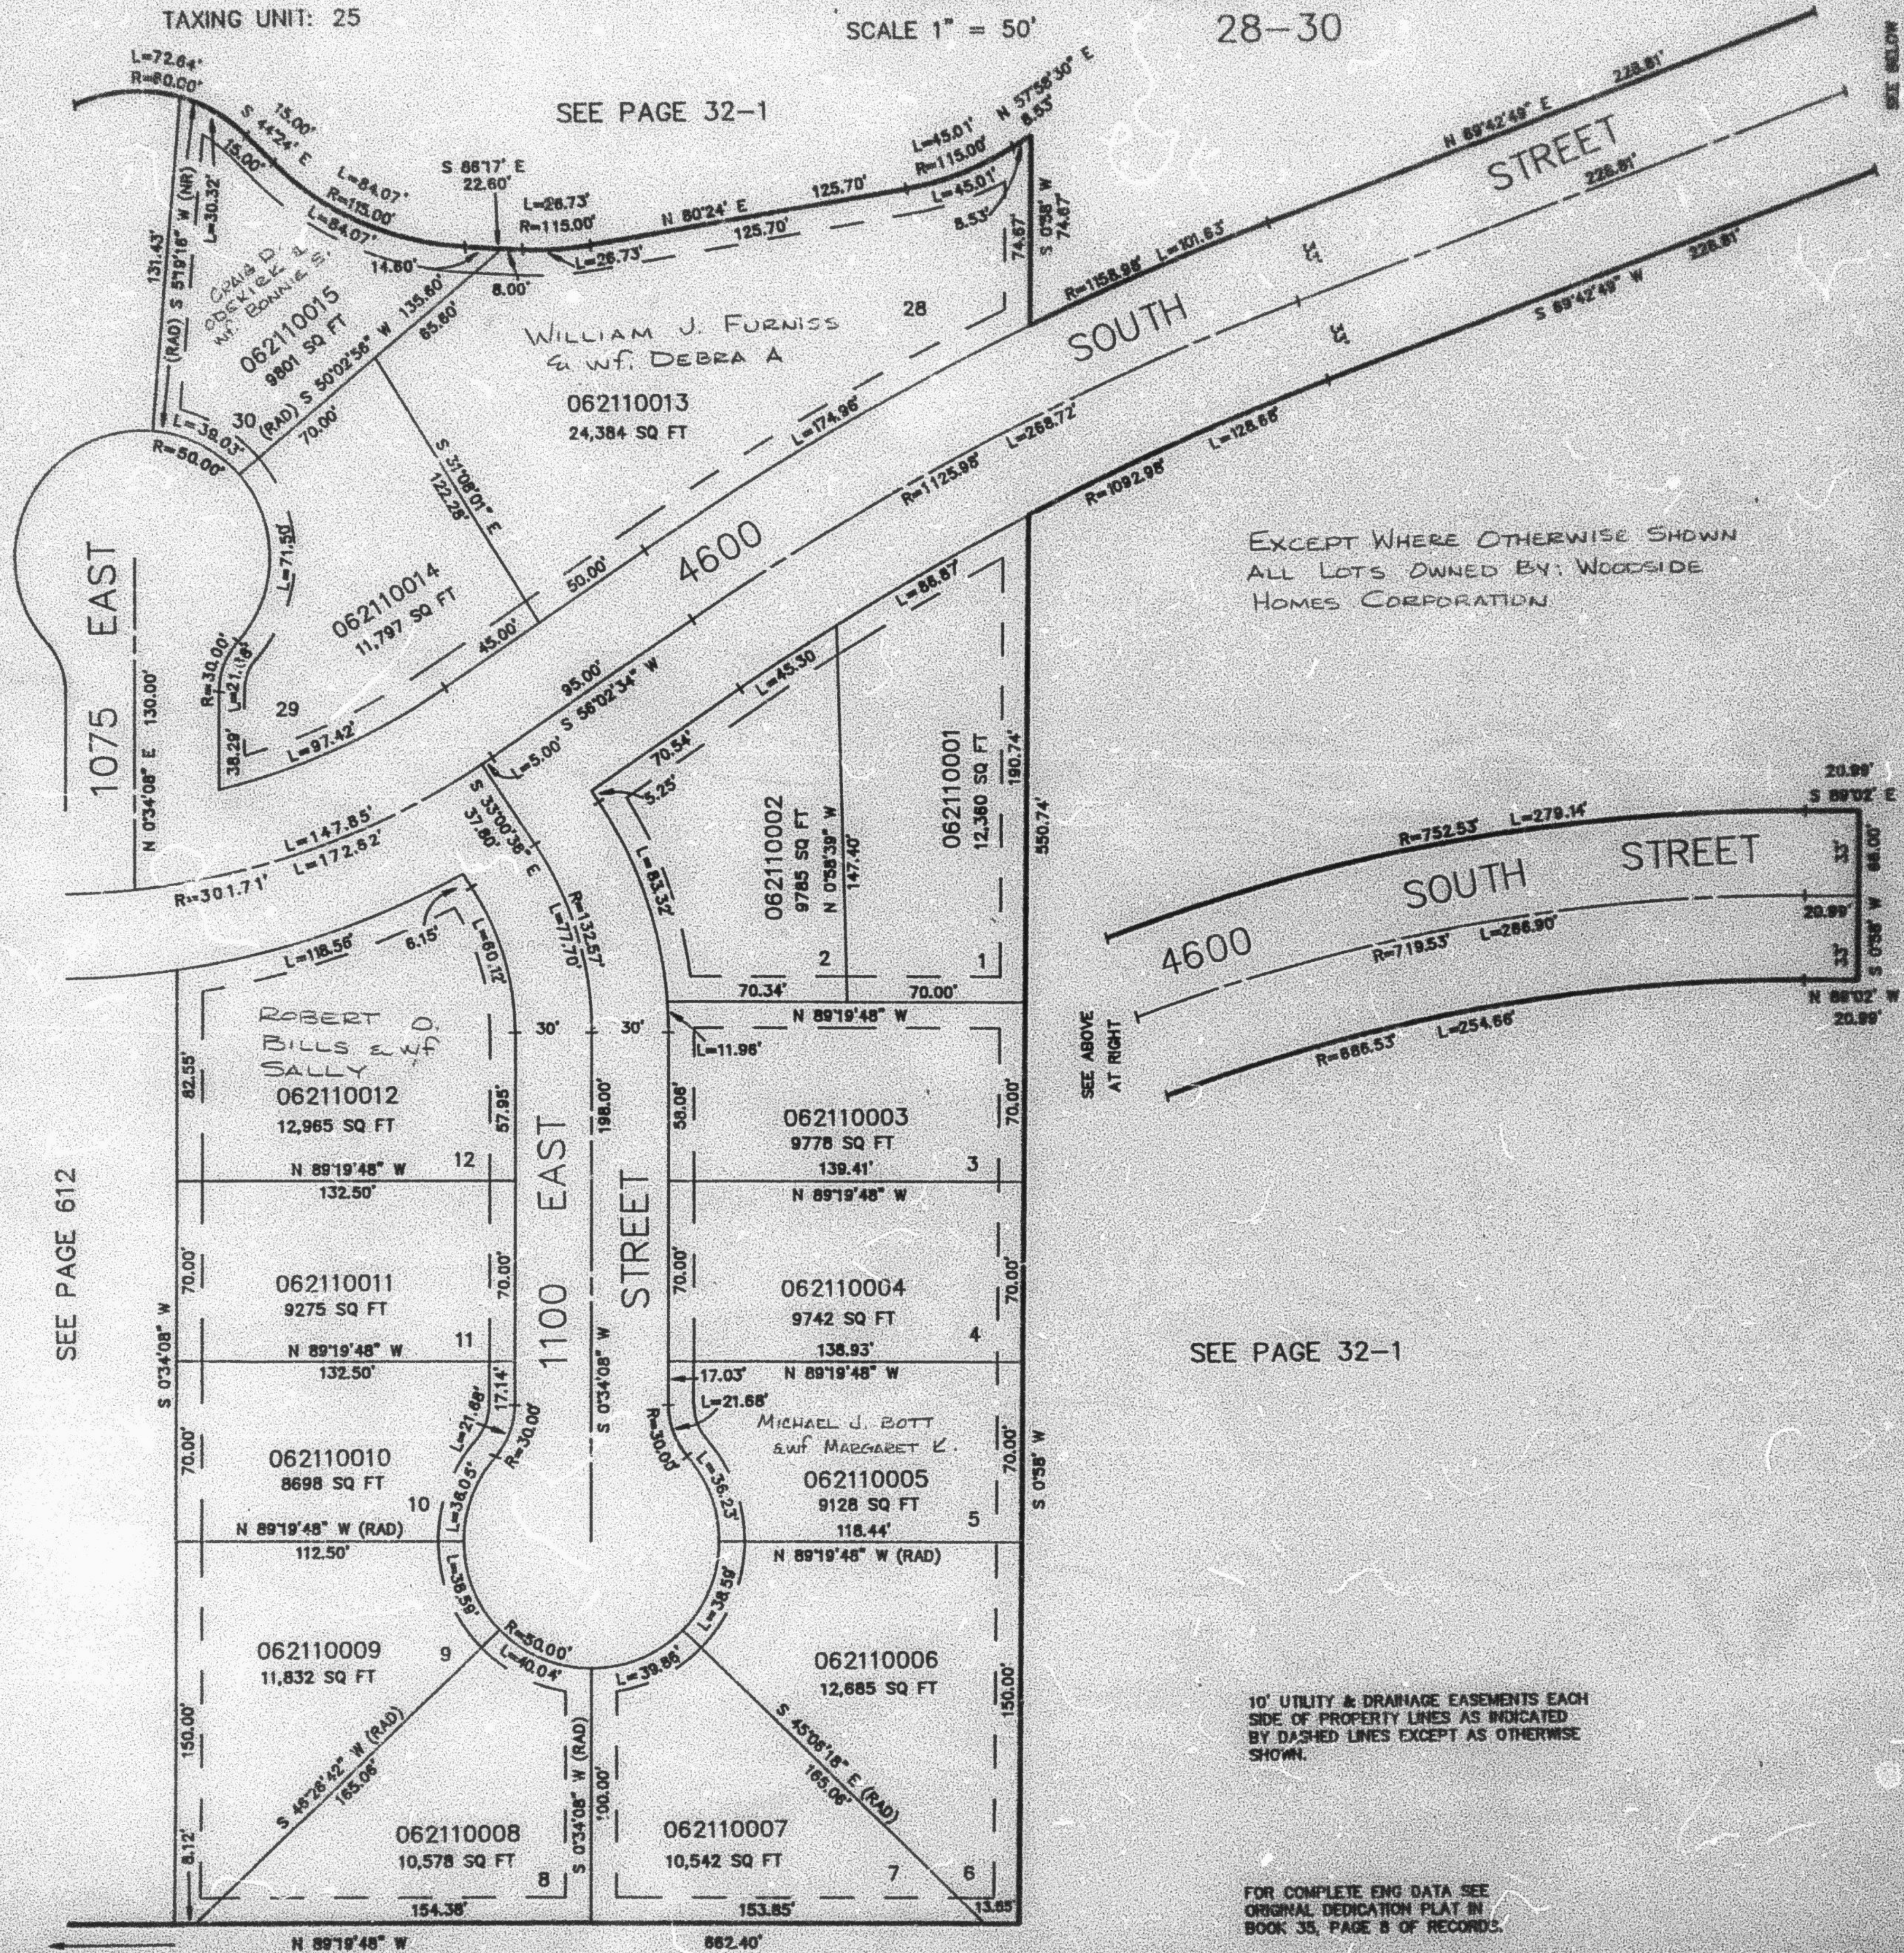

EXCEPT WHERE OTHERWISE SHOWN
 ALL LOTS OWNED BY: WOODSIDE
 HOMES CORPORATION

SEE PAGE 32-1

10' UTILITY & DRAINAGE EASEMENTS EACH
 SIDE OF PROPERTY LINES AS INDICATED
 BY DASHED LINES EXCEPT AS OTHERWISE
 SHOWN.

FOR COMPLETE ENG DATA SEE
 ORIGINAL DEDICATION PLAT IN
 BOOK 35, PAGE 8 OF RECORDS.