


PART OF THE SE 1/4, SEC. 9, T.5N., R.1W., S.L.B. & M.  
**SUMMER MEADOW SUBDIVISION NO. 1**

IN OGDEN CITY  
 SCALE 1" = 50'

LOTS 1-12 &  
 28-30

TAXING UNIT: 25

SEE PAGE 32-1

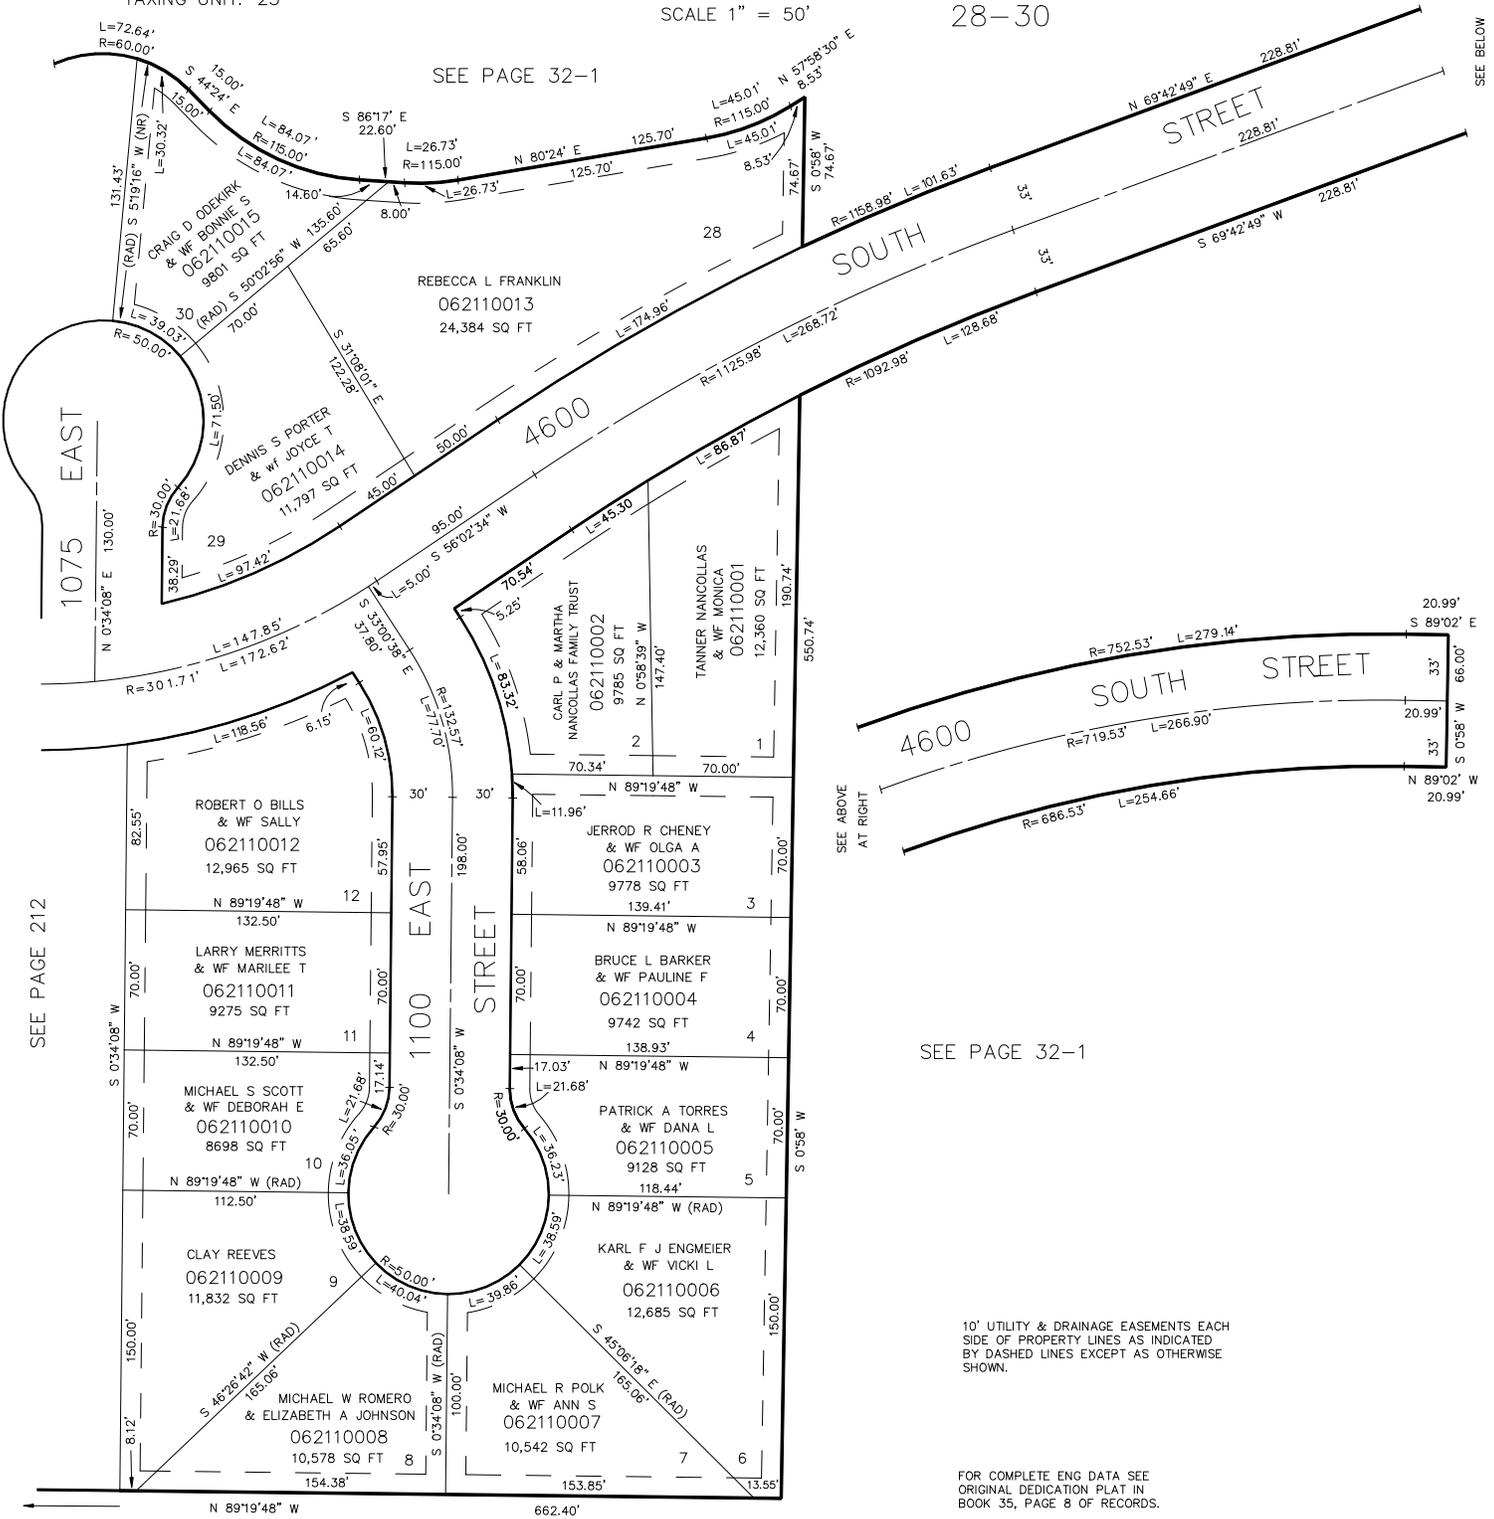

SEE PAGE 212

SEE PAGE 32-1

10' UTILITY & DRAINAGE EASEMENTS EACH  
 SIDE OF PROPERTY LINES AS INDICATED  
 BY DASHED LINES EXCEPT AS OTHERWISE  
 SHOWN.

FOR COMPLETE ENG DATA SEE  
 ORIGINAL DEDICATION PLAT IN  
 BOOK 35, PAGE 8 OF RECORDS.