

PART OF THE SE 1/4, SEC. 9, T.5N., R.1W., S.L.B. & M.  
SUMMER MEADOW SUBDIVISION NO. 1


IN OGDEN CITY  
SCALE 1" = 50'

LOTS 1-12 &  
28-30

TAXING UNIT: 25

SEE PAGE 32-1

SEE BELOW

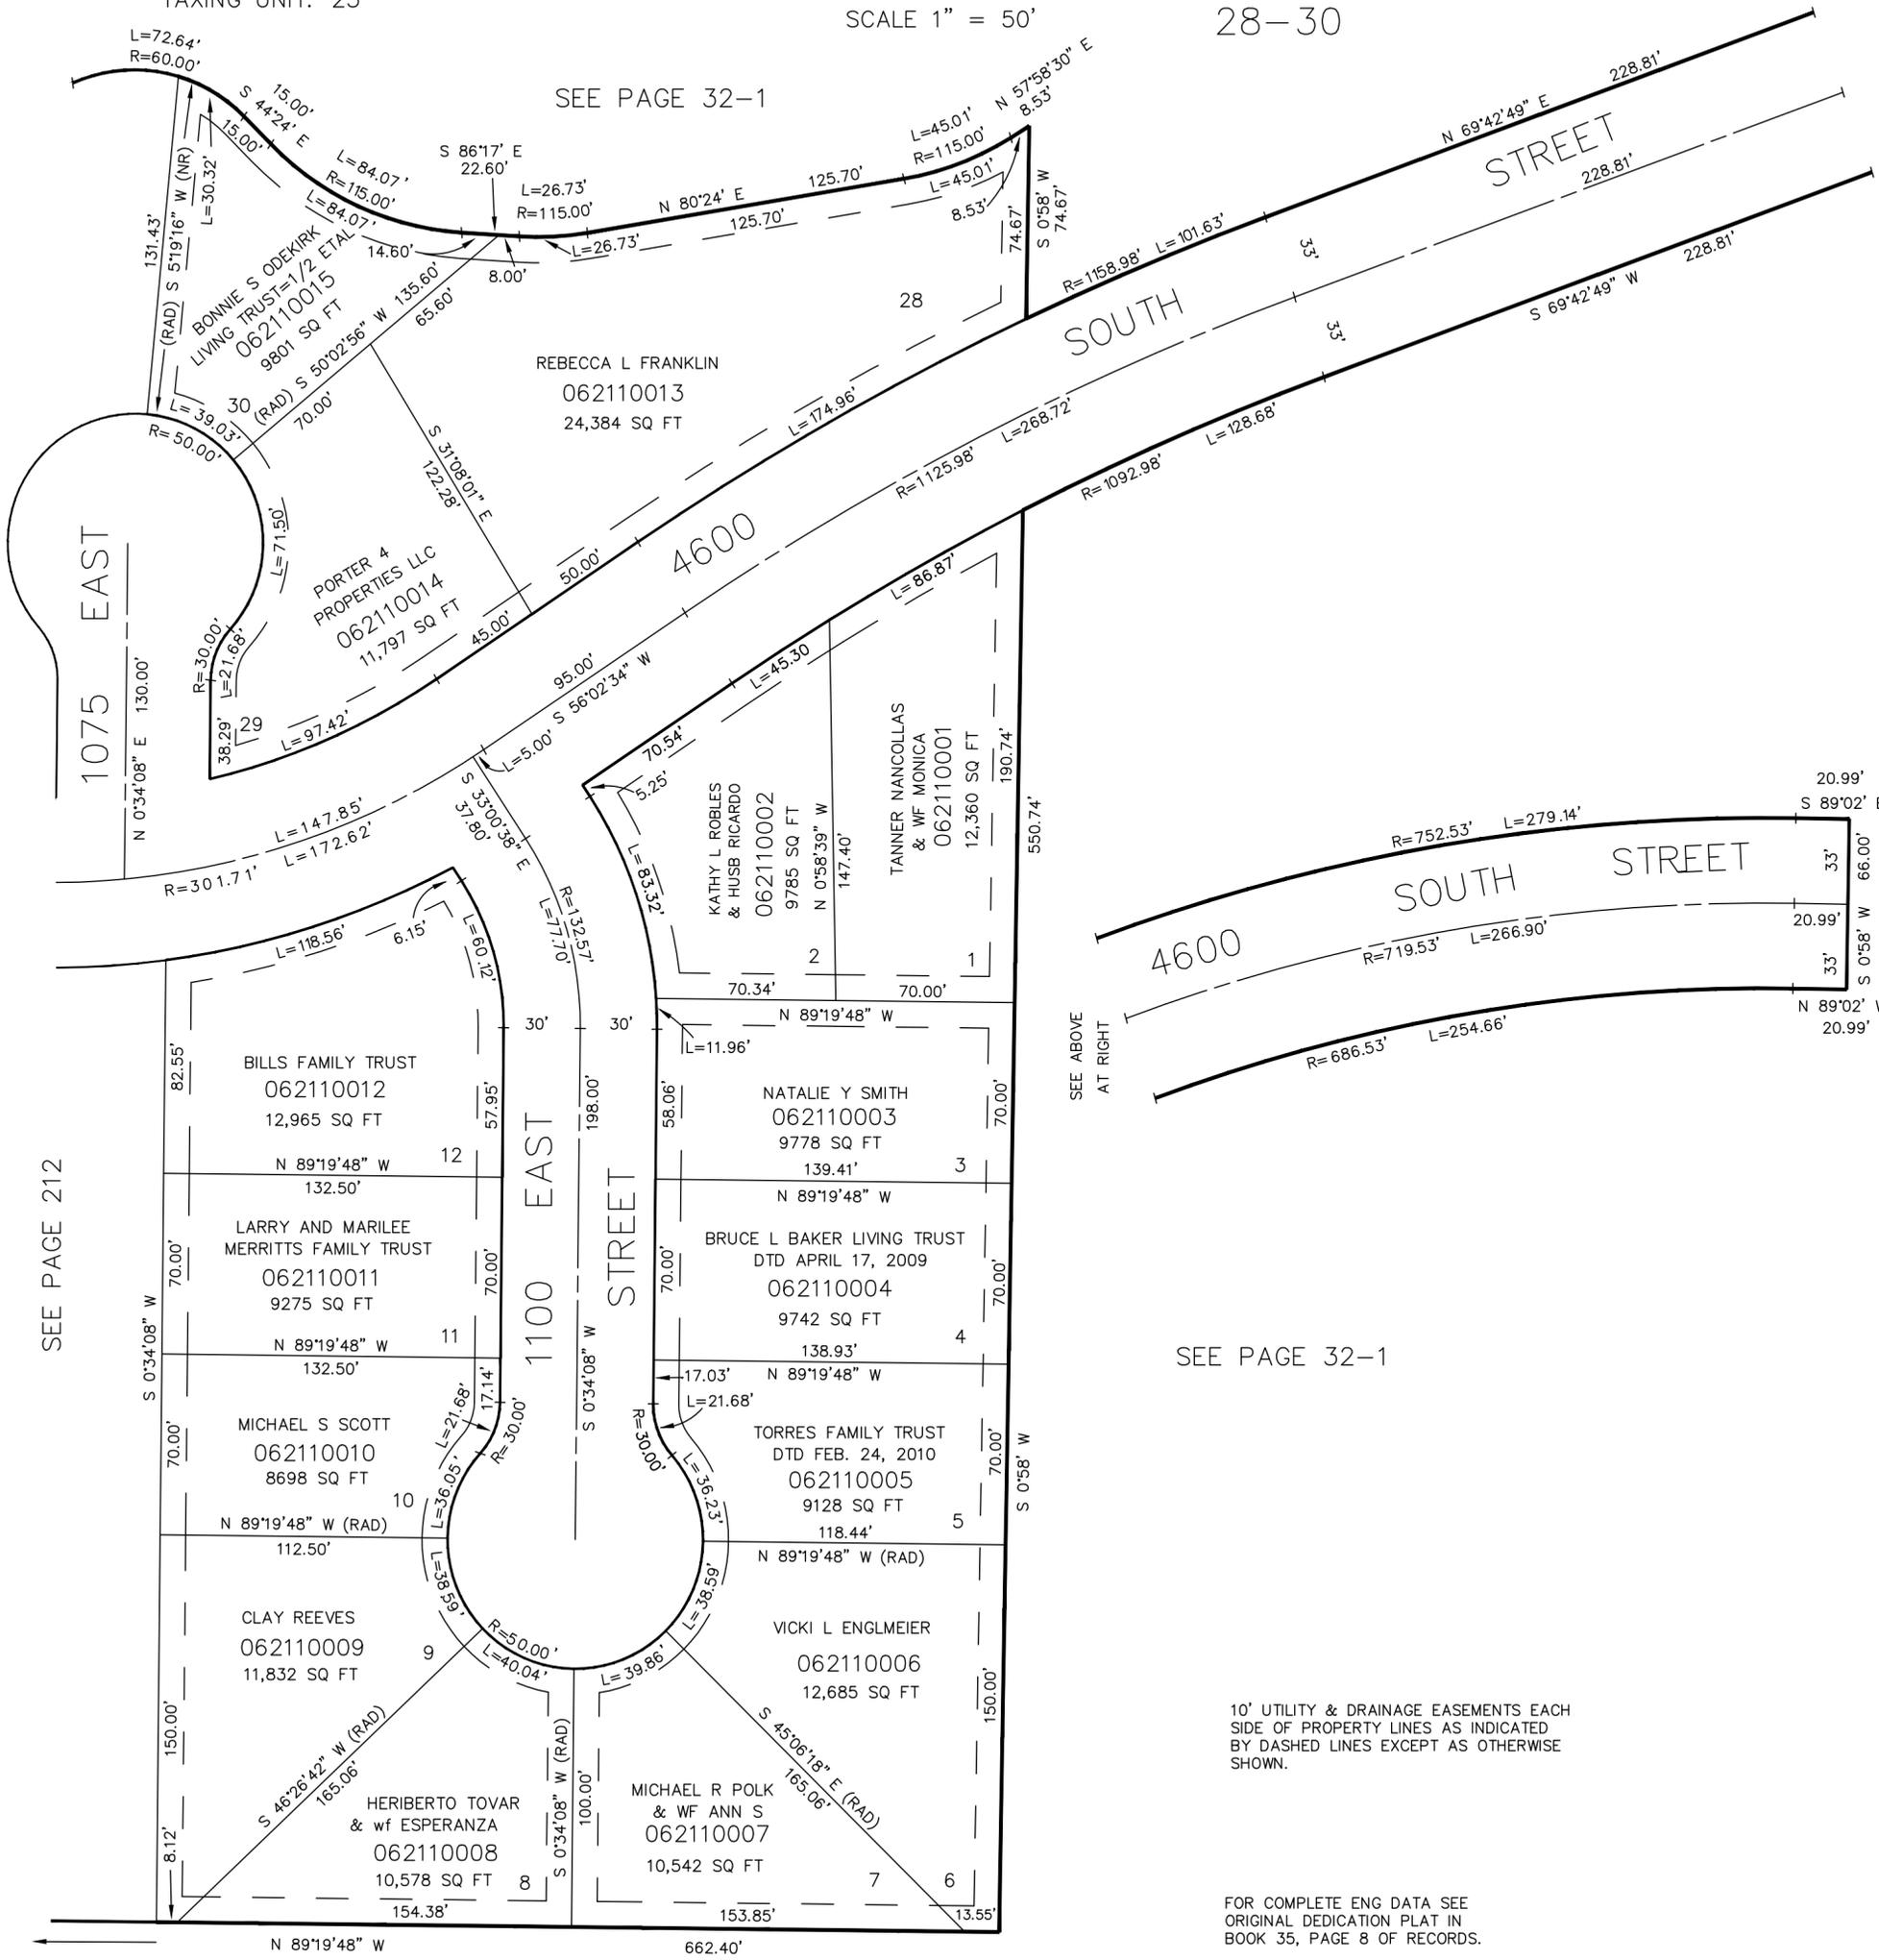

SEE PAGE 212

SEE ABOVE  
AT RIGHT

SEE PAGE 32-1

10' UTILITY & DRAINAGE EASEMENTS EACH  
SIDE OF PROPERTY LINES AS INDICATED  
BY DASHED LINES EXCEPT AS OTHERWISE  
SHOWN.

FOR COMPLETE ENG DATA SEE  
ORIGINAL DEDICATION PLAT IN  
BOOK 35, PAGE 8 OF RECORDS.