

PART OF THE SE 1/4, SEC. 9, T.5N., R.1W., S.L.B. & M.
SUMMER MEADOW SUBDIVISION NO. 1

LOTS 13-27 & 31-36

IN OGDEN CITY


SCALE 1" = 60'

TAXING UNIT: 25

SEE PAGE 32-1

EXCEPT WHERE OTHERWISE SHOWN
 ALL LOTS OWNED BY: WOODSIDE
 HOMES CORPORATION

SEE PAGE 32-1

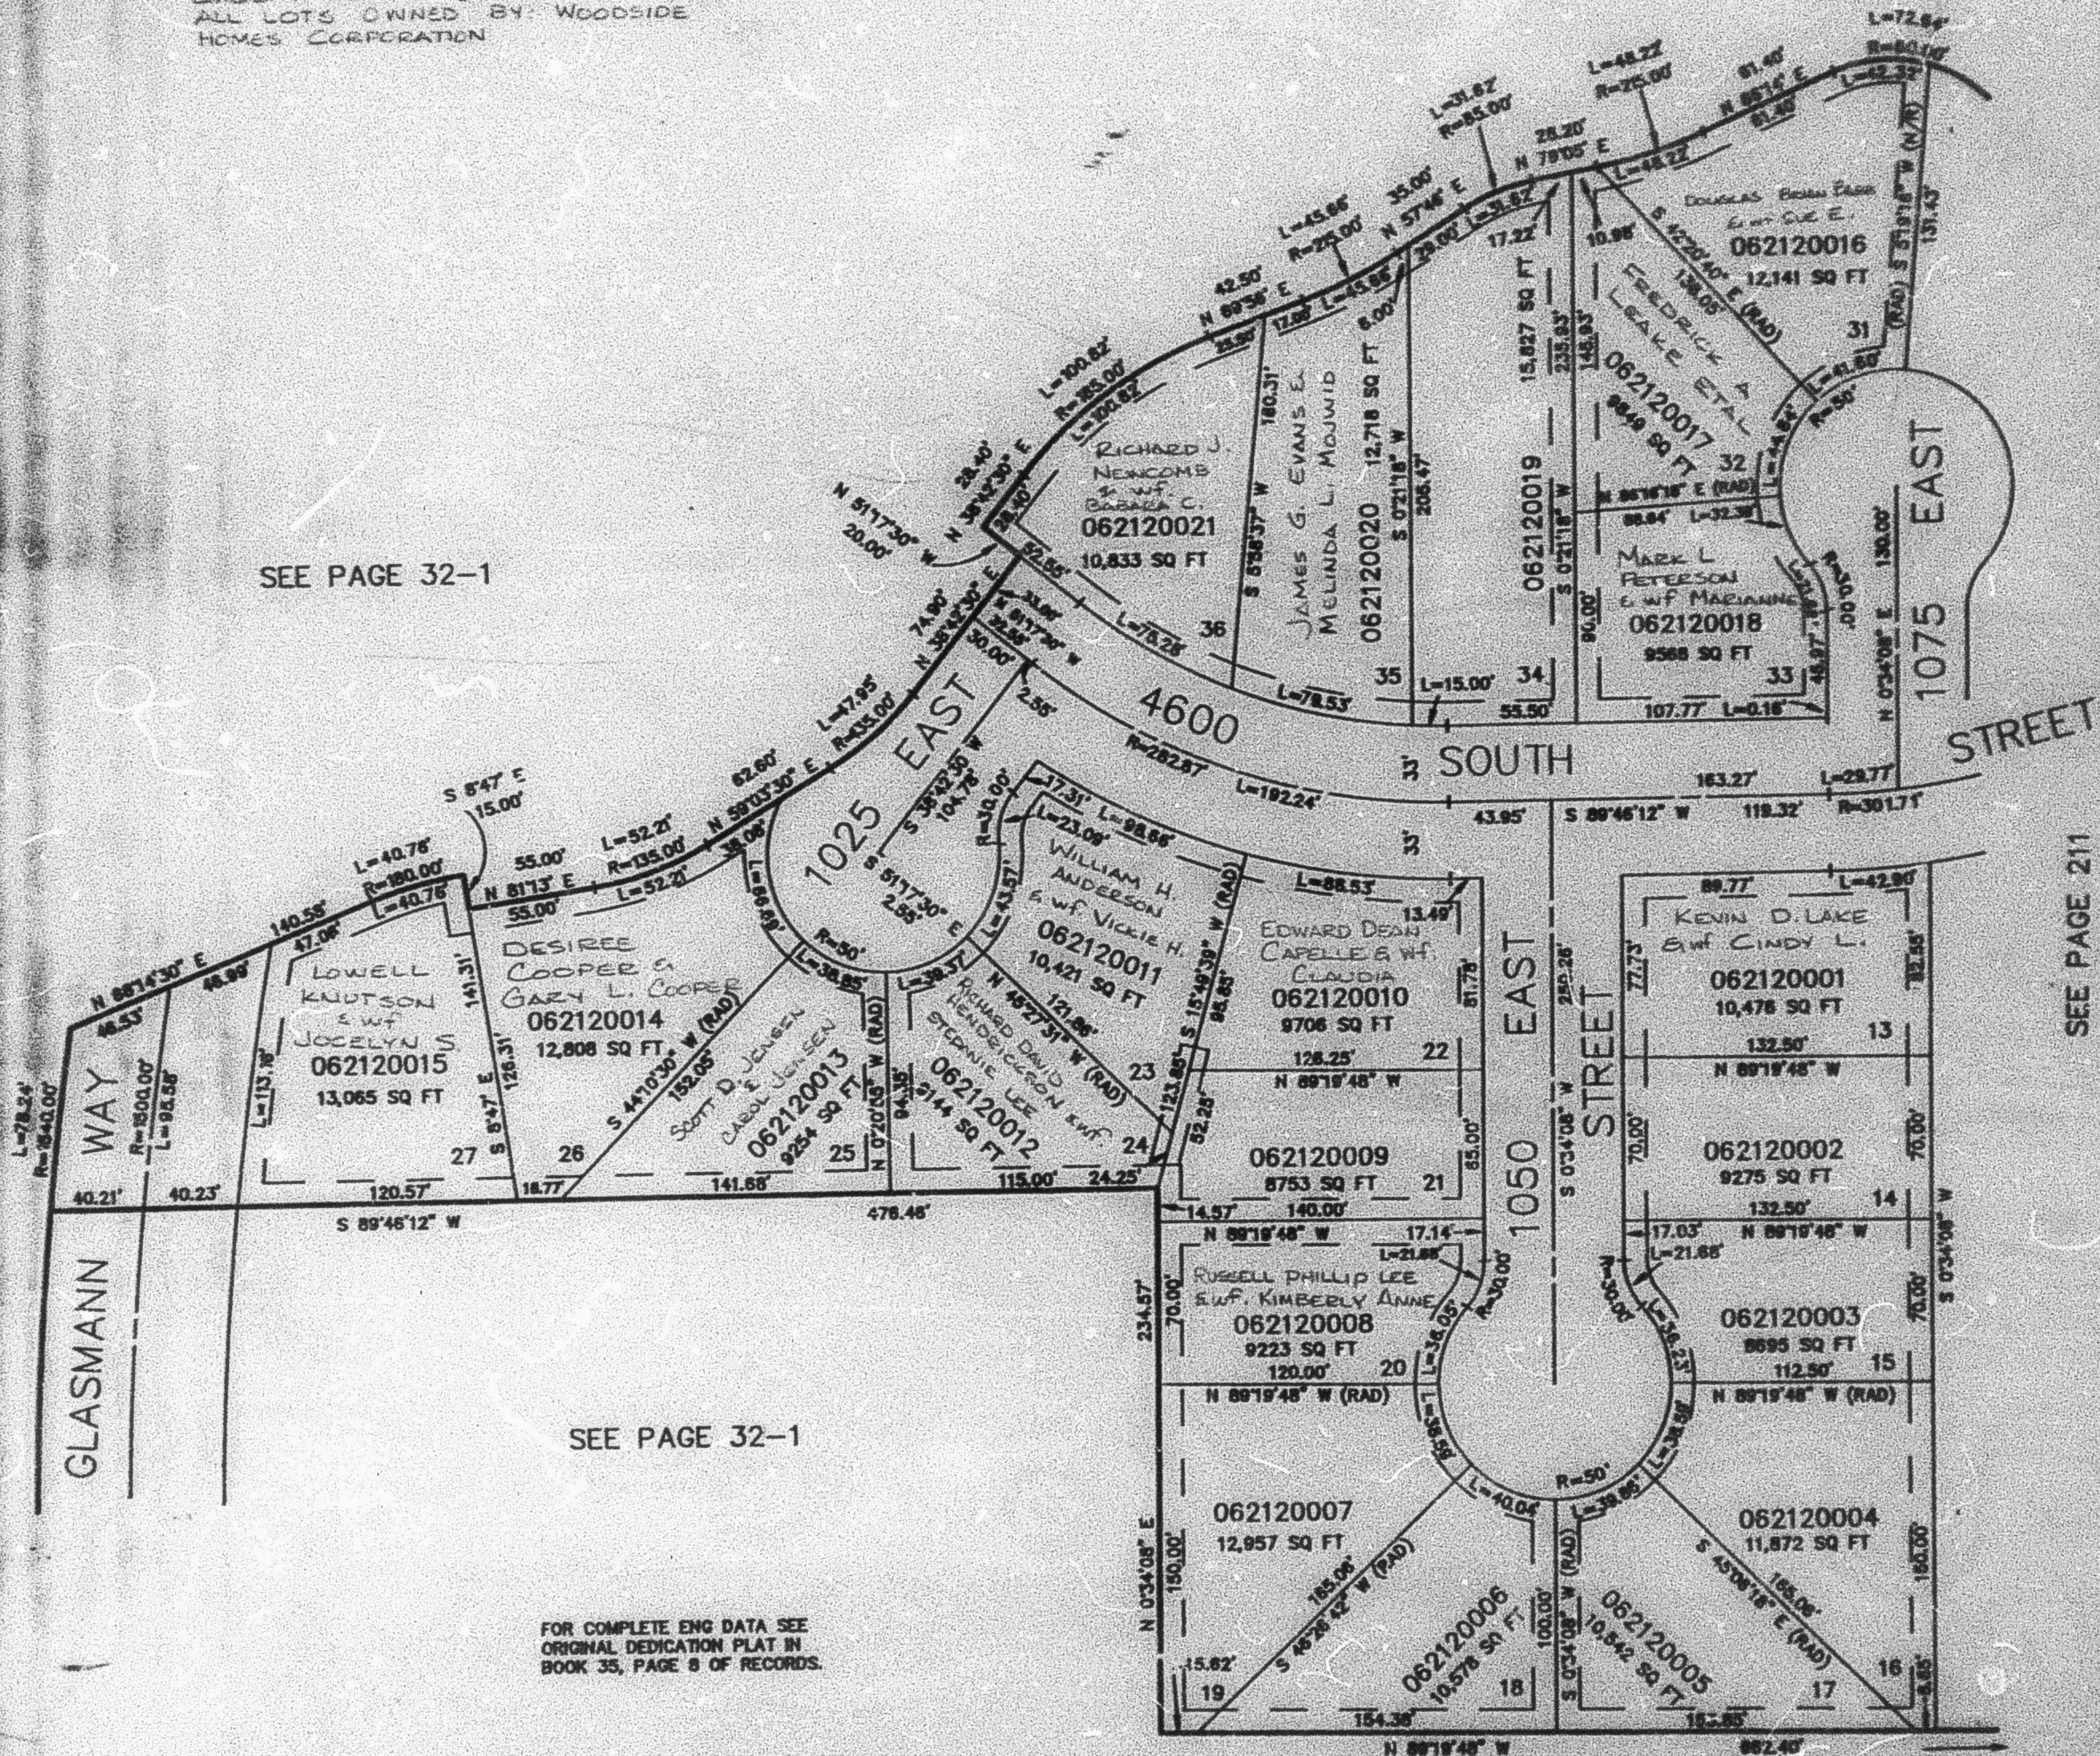

SEE PAGE 32-1

FOR COMPLETE ENG DATA SEE
 ORIGINAL DEDICATION PLAT IN
 BOOK 35, PAGE 8 OF RECORDS.

10' UTILITY & DRAINAGE EASEMENTS EACH
 SIDE OF PROPERTY LINES AS INDICATED
 BY DASHED LINES EXCEPT AS OTHERWISE
 SHOWN.

SEE PAGE 32-1

SEE PAGE 211