

PART OF THE SE 1/4, SEC. 9, T.5N., R.1W., S.L.B. & M.
SUMMER MEADOW SUBDIVISION NO. 1

LOTS 13-27 & 31-36


IN OGDEN CITY

SCALE 1" = 60'

TAXING UNIT: 25

SEE PAGE 32-1

SEE PAGE 32-1

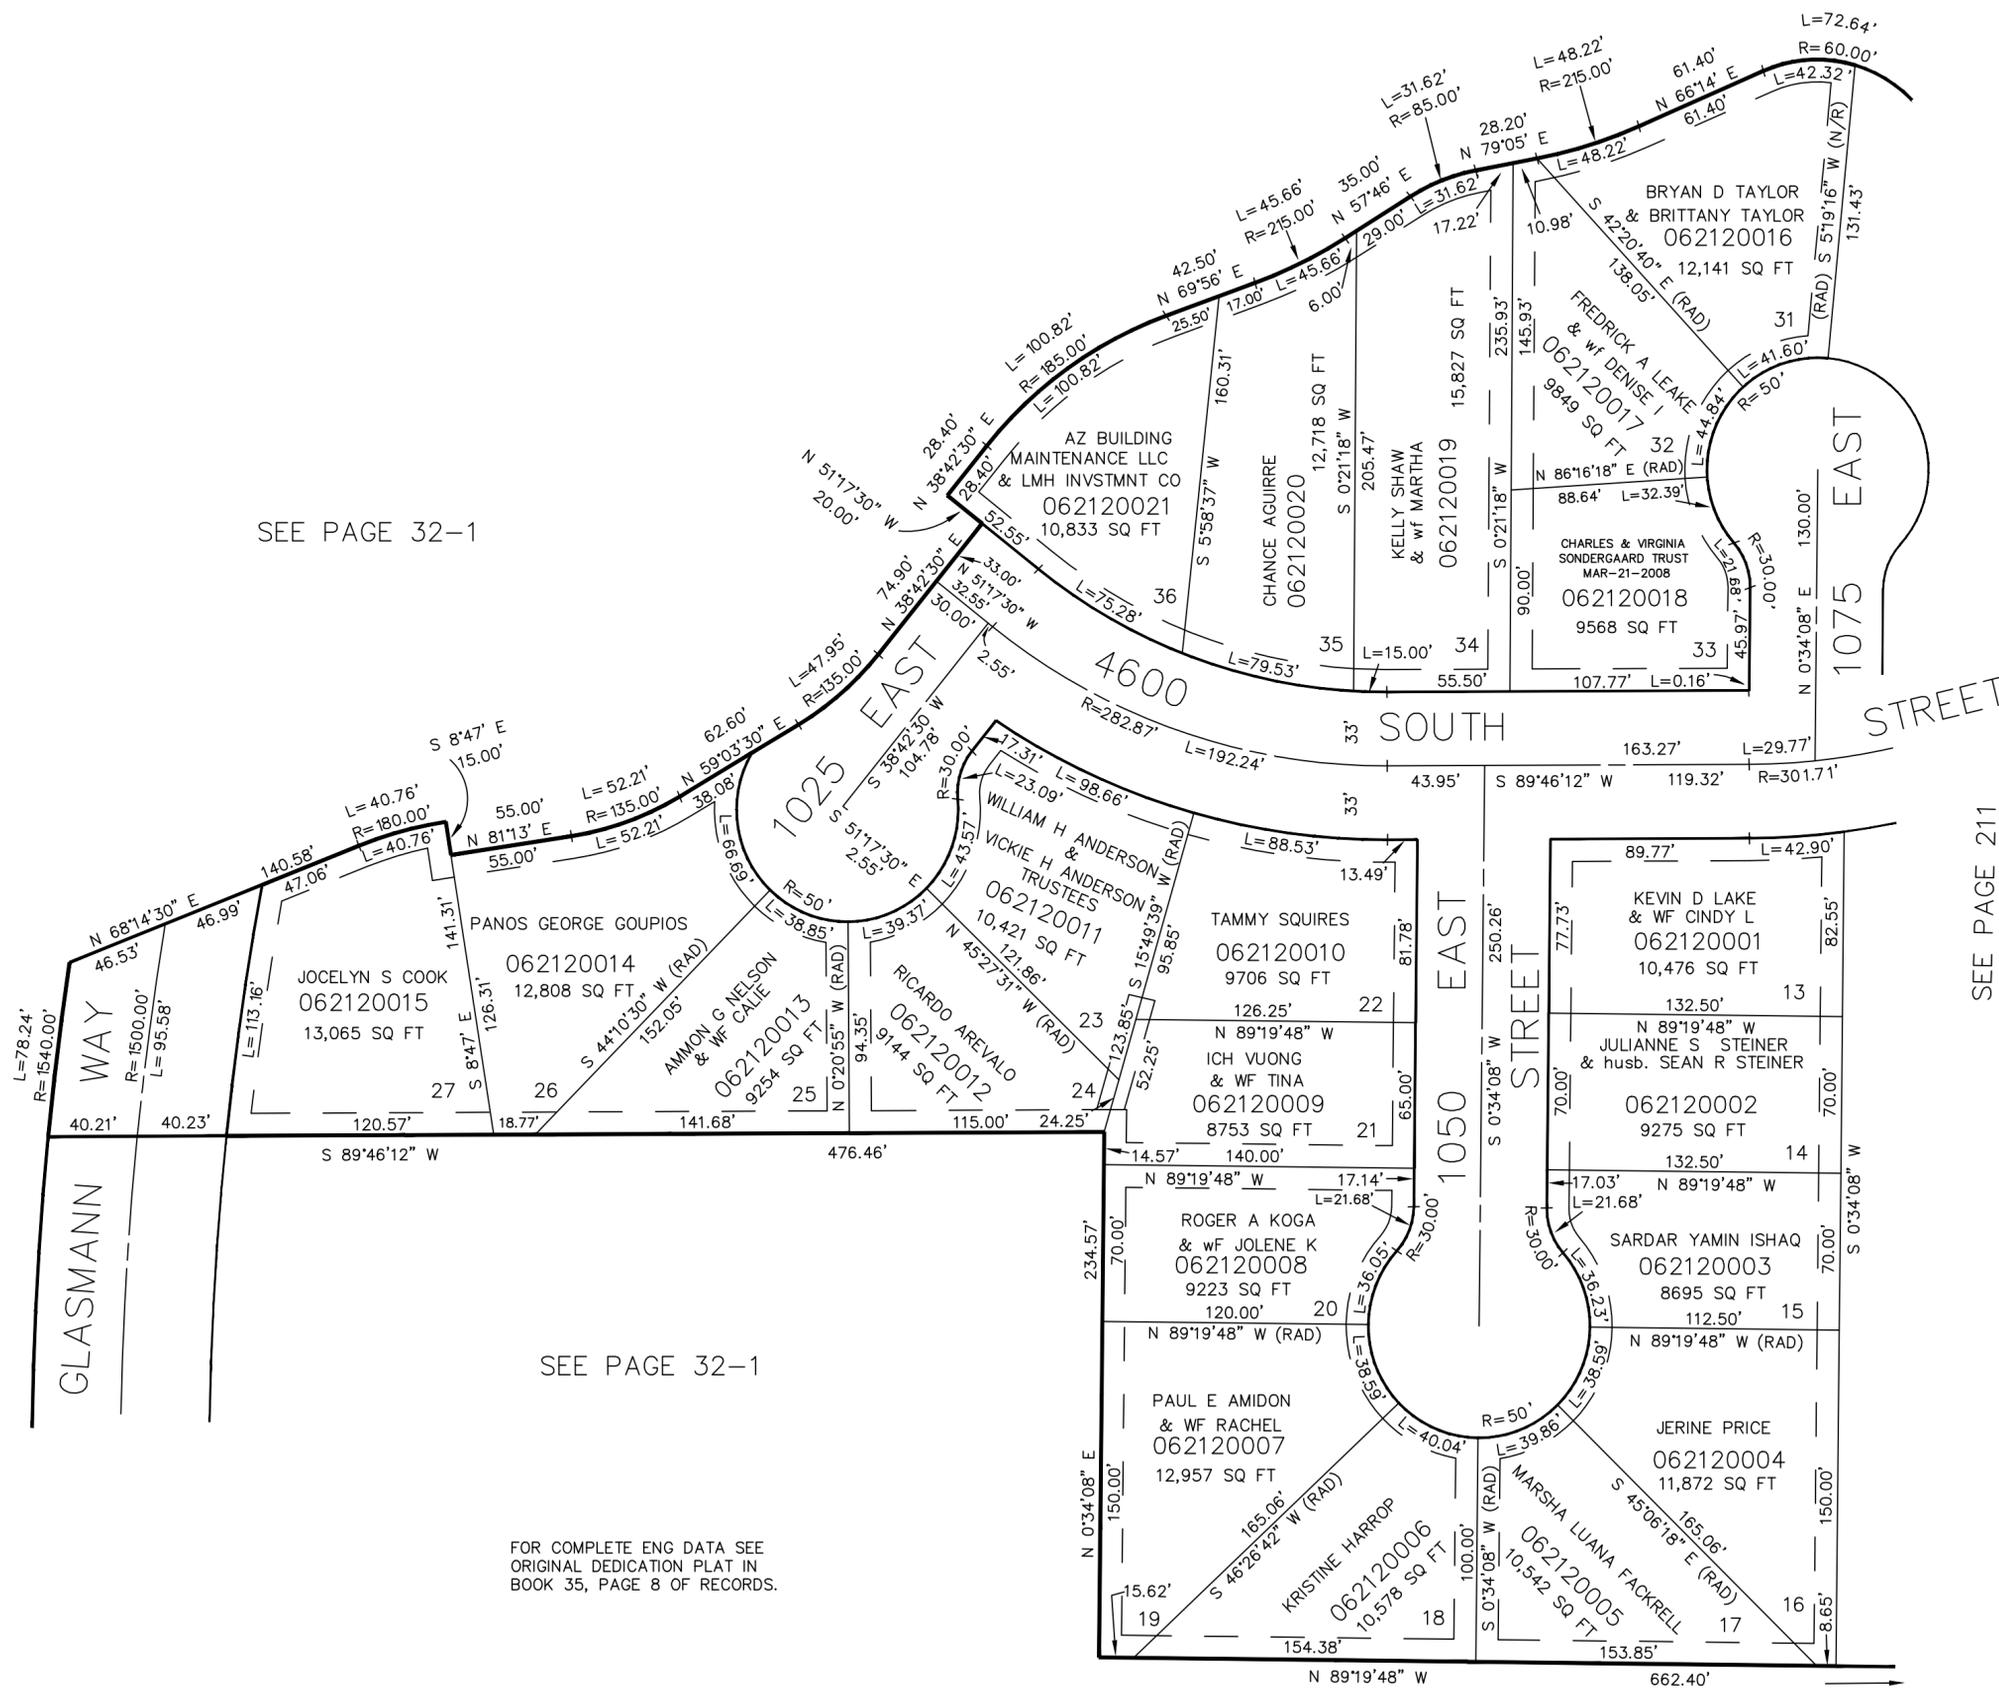

SEE PAGE 211

SEE PAGE 32-1

FOR COMPLETE ENG DATA SEE ORIGINAL DEDICATION PLAT IN BOOK 35, PAGE 8 OF RECORDS.

10' UTILITY & DRAINAGE EASEMENTS EACH SIDE OF PROPERTY LINES AS INDICATED BY DASHED LINES EXCEPT AS OTHERWISE SHOWN.

SEE PAGE 32-1