

PART OF THE EAST 1/2 OF SECTION 10, T.5N., R.1W., S.L.B. & M.
QUAIL RIDGE ESTATES NO. 2 (PARTIAL AMENDED)

IN OGDEN CITY

TAXING UNIT: 25


SCALE 1" = 60'

SEE PAGE 86

SEE PAGE 209

SEE PAGE 86

SEE PAGE 96

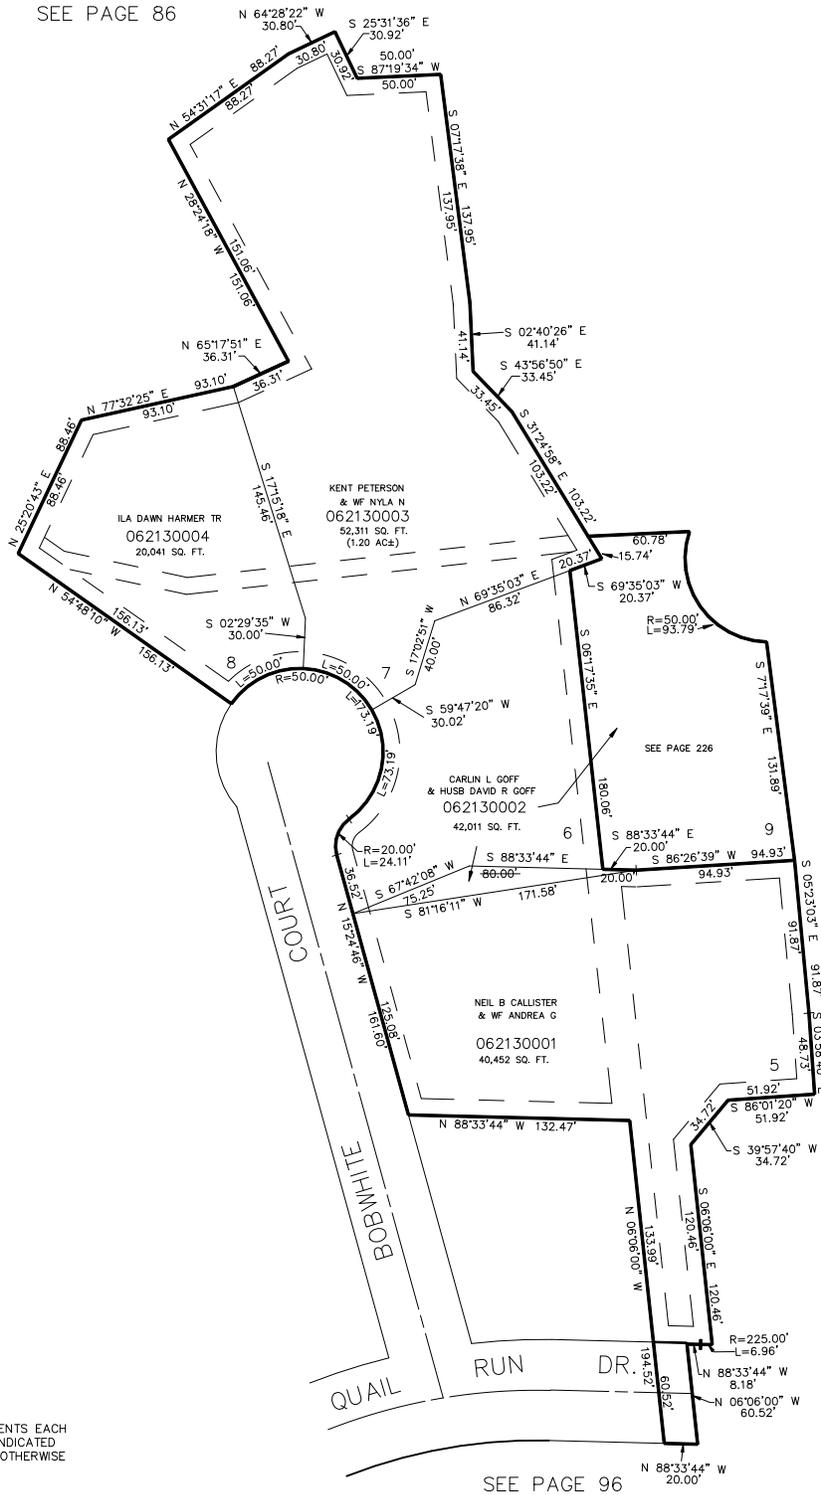

7' UTILITY & DRAINAGE EASEMENTS EACH SIDE OF PROPERTY LINES AS INDICATED BY DASHED LINES EXCEPT AS OTHERWISE SHOWN.

FOR COMPLETE ENG DATA SEE ORIGINAL DEDICATION PLAT IN BOOK 35, PAGE 16 OF RECORDS.

FOR COMPLETE ENG DATA SEE AMENDED DEDICATION PLAT IN BOOK 44, PAGE 7 OF RECORDS.