

PART OF THE EAST 1/2 OF SECTION 10, T.5N., R.1W., S.L.B. & M. QUAIL RIDGE ESTATES NO. 2 (PARTIAL AMENDED)

IN OGDEN CITY

SCALE 1" = 60'


TAXING UNIT: 25

SEE PAGE 86

SEE PAGE 213
SEE PAGE 209

SEE PAGE 86

7' UTILITY & DRAINAGE EASEMENTS EACH
SIDE OF PROPERTY LINES AS INDICATED
BY DASHED LINES EXCEPT AS OTHERWISE
SHOWN.

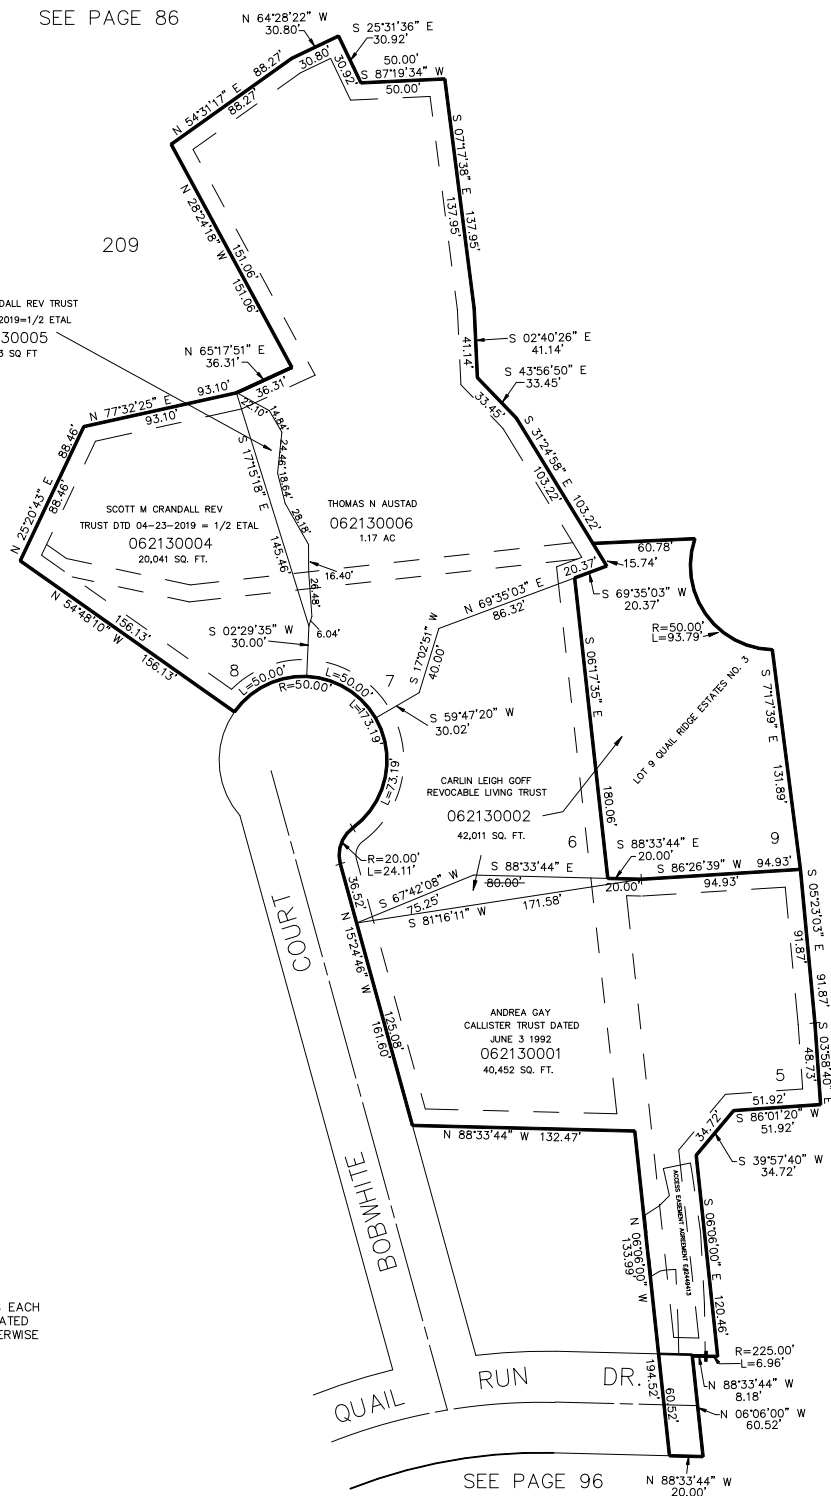

SEE PAGE 96
FOR TAX PURPOSES ONLY

FOR COMPLETE ENG DATA SEE
ORIGINAL DEDICATION PLAT IN
BOOK 35, PAGE 16 OF RECORDS.

FOR COMPLETE ENG DATA SEE
AMENDED DEDICATION PLAT IN
BOOK 44, PAGE 7 OF RECORDS.