


PART OF THE S.E. 1/4 OF SECTION 10, T.5N., R.1W., S.L.B. & M.  
**MOUNTAIN MEADOWS MULTIPLE UNIT COND. PH 4**

TAXING UNIT: 25

IN OGDEN CITY  
 SCALE 1" = 40'

SEE PAGE 96

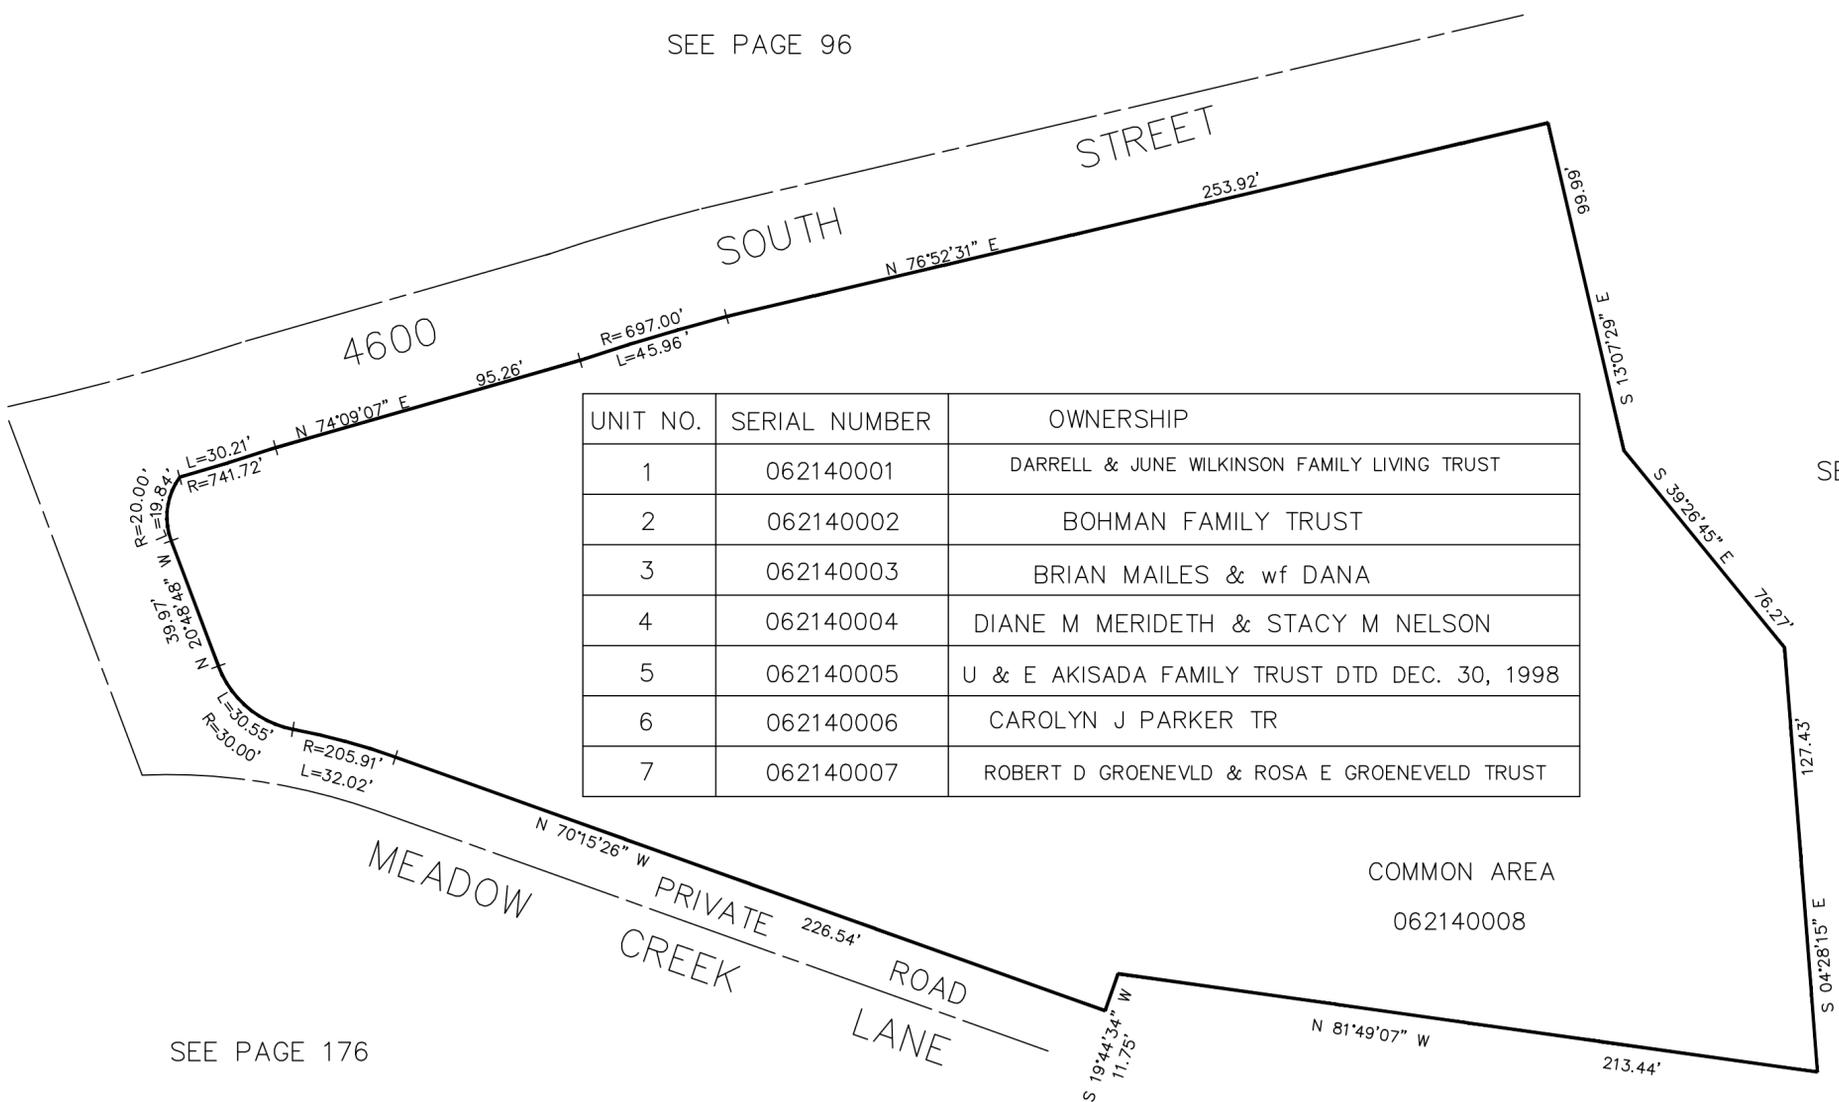

SEE PAGE 96

UNIT NO.	SERIAL NUMBER	OWNERSHIP
1	062140001	DARRELL & JUNE WILKINSON FAMILY LIVING TRUST
2	062140002	BOHMAN FAMILY TRUST
3	062140003	BRIAN MAILES & wf DANA
4	062140004	DIANE M MERIDETH & STACY M NELSON
5	062140005	U & E AKISADA FAMILY TRUST DTD DEC. 30, 1998
6	062140006	CAROLYN J PARKER TR
7	062140007	ROBERT D GROENEVELD & ROSA E GROENEVELD TRUST

SEE PAGE 176

COMMON AREA  
 062140008

SEE PAGE 182

FOR COMPLETE ENG DATA SEE  
 ORIGINAL DEDICATION PLAT IN  
 BOOK 35, PAGE 53 OF RECORDS.