


PART OF THE N.E. 1/4, SEC. 10, T.5N., R.1W., S.L.B. & M.
OAK VIEW ESTATES PHASE THREE

IN OGDEN CITY
 SCALE 1" = 50'

TAXING UNIT: 25

SEE PAGE 197

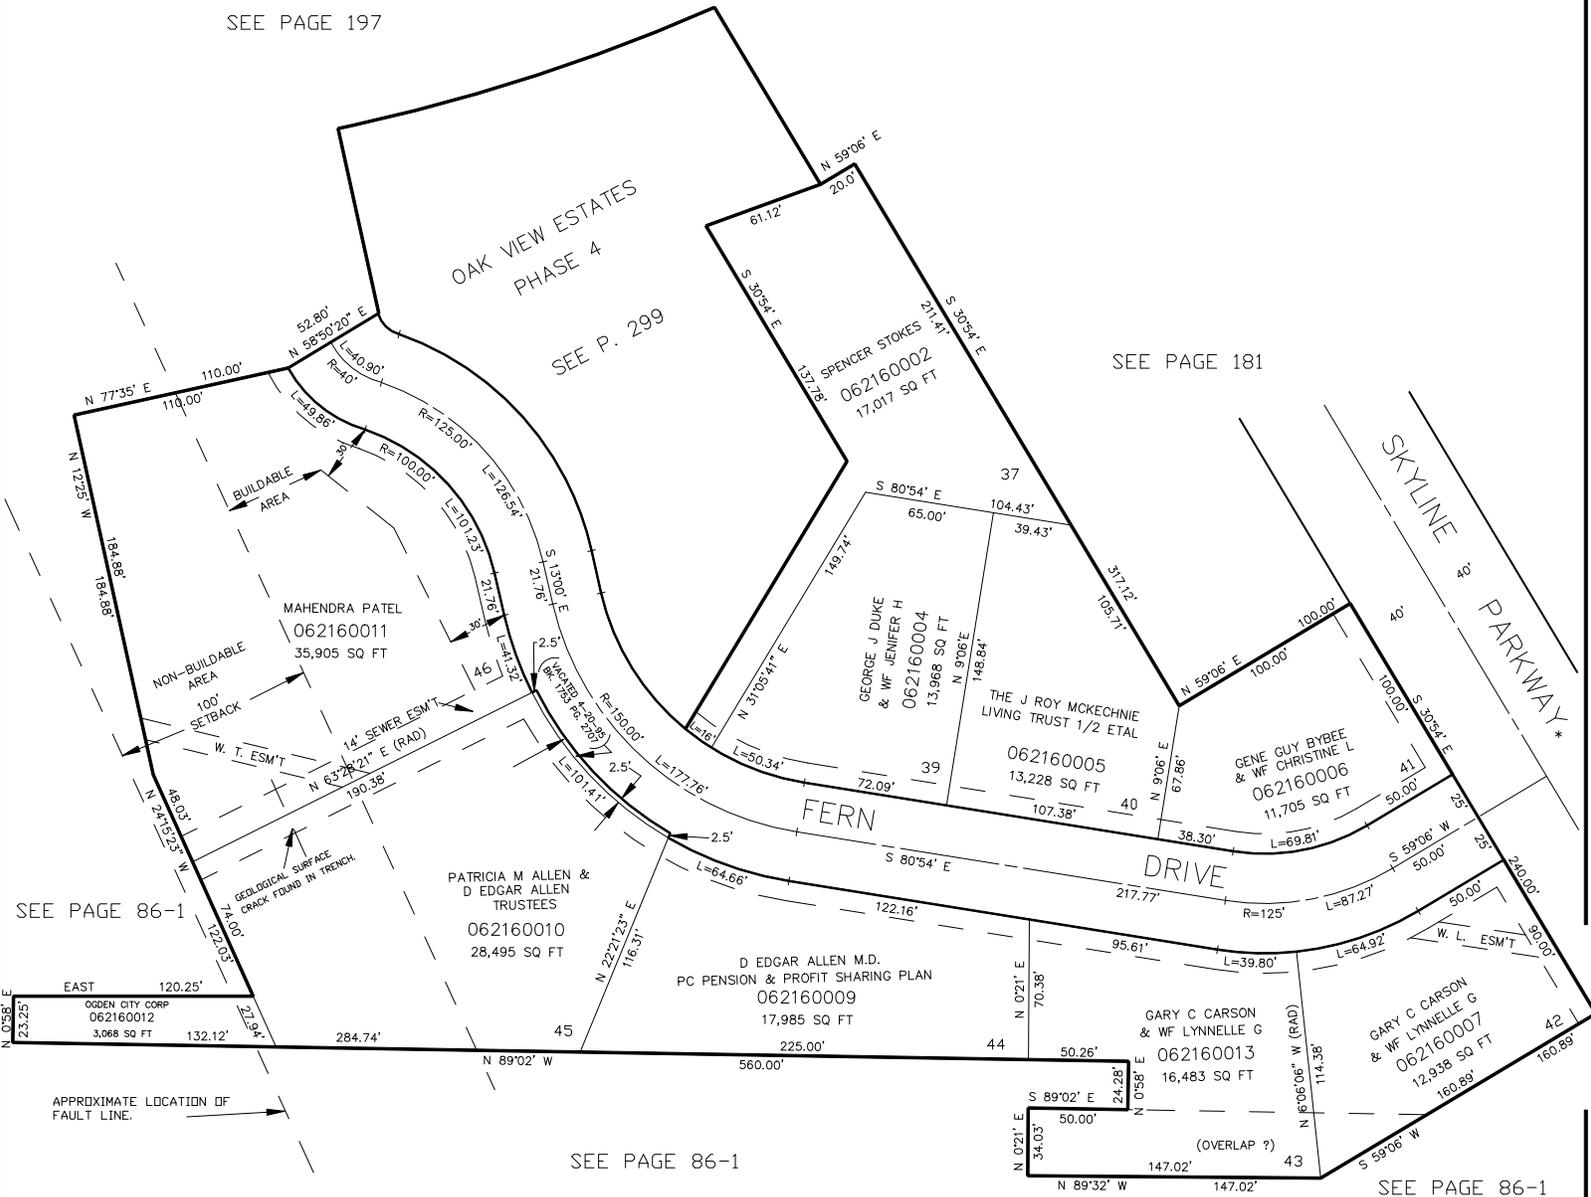

SEE P. 299

SEE PAGE 181

SEE PAGE 86-1

SEE PAGE 86-1

SEE PAGE 86-1

10' UTILITY & DRAINAGE EASEMENTS EACH SIDE OF PROPERTY LINES AS INDICATED BY DASHED LINES EXCEPT AS OTHERWISE SHOWN.

FOR COMPLETE ENG DATA SEE ORIGINAL DEDICATION PLAT IN BOOK 36, PAGE 73 OF RECORDS.

*STREET NAME CHANGED PER ORDINANCE NO. 97-4 E#2379405 10-DEC-08.