


PART OF THE N.E. 1/4, SEC. 10, T.5N., R.1W., S.L.B. & M.  
**OAK VIEW ESTATES PHASE THREE**

IN OGDEN CITY  
 SCALE 1" = 50'

TAXING UNIT: 25

SEE PAGE 197

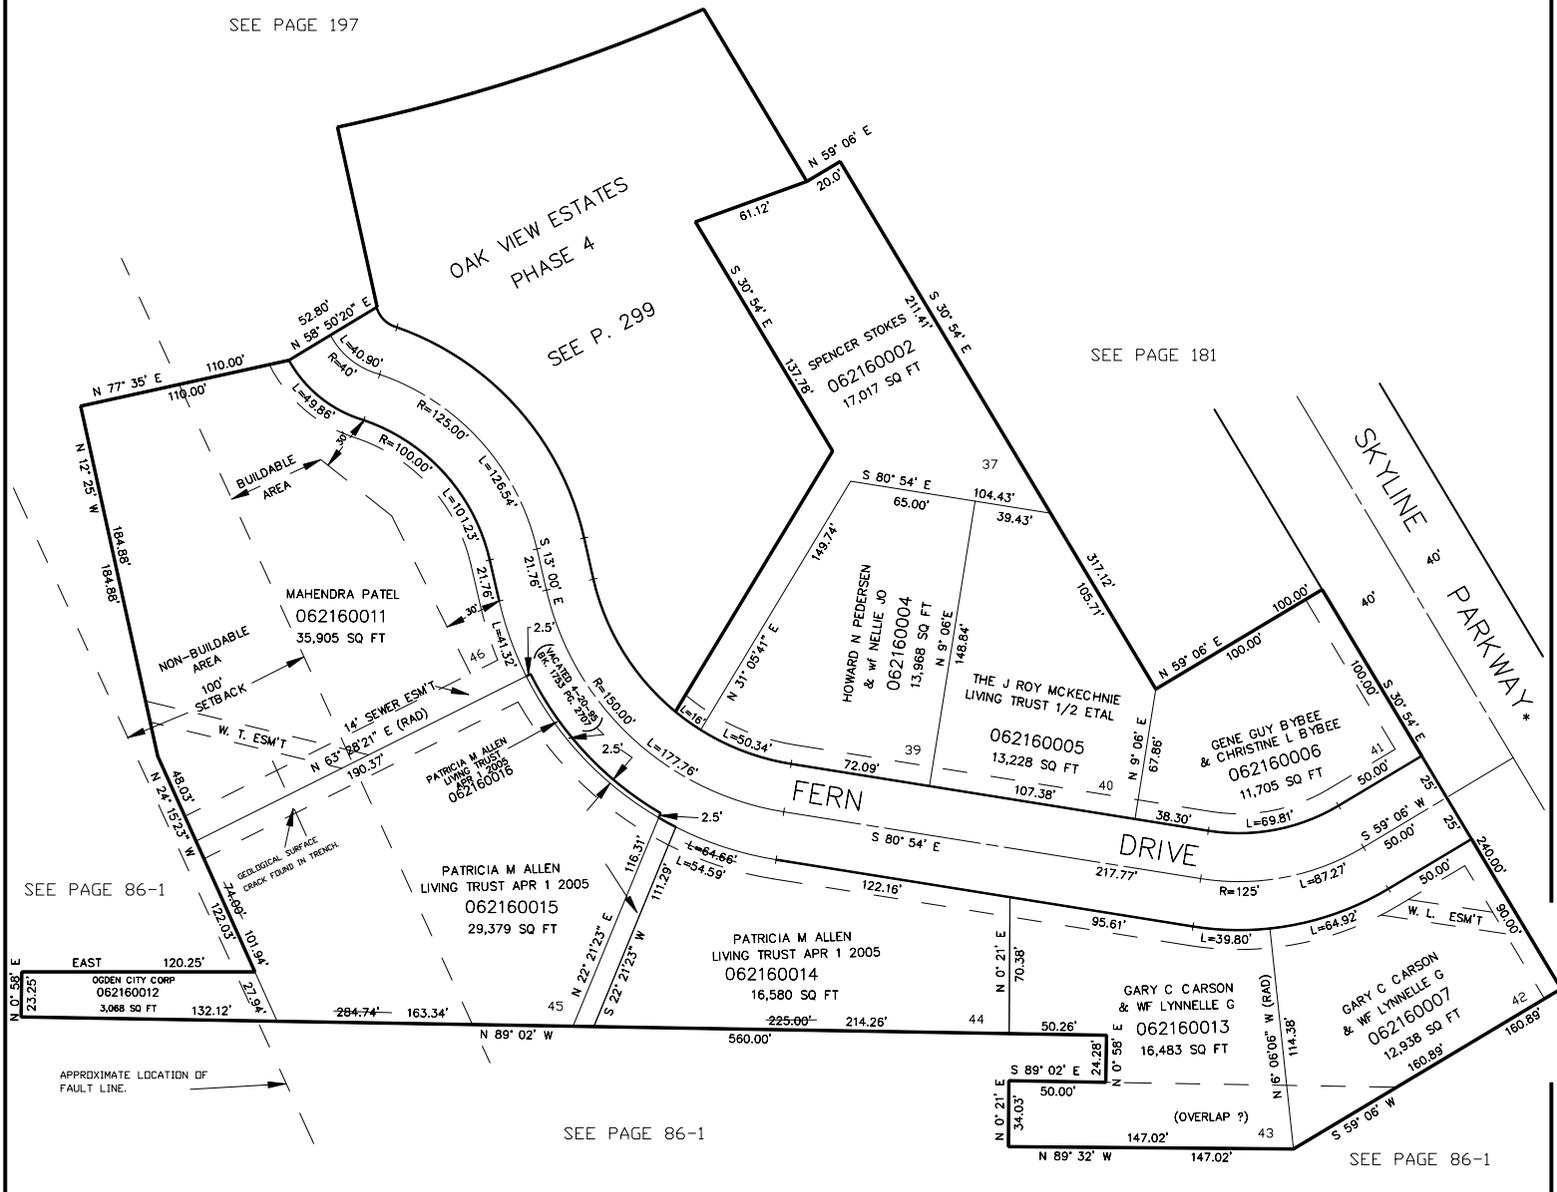

SEE PAGE 86-1

SEE PAGE 181

SEE PAGE 86-1

SEE PAGE 86-1

10' UTILITY & DRAINAGE EASEMENTS EACH SIDE OF PROPERTY LINES AS INDICATED BY DASHED LINES EXCEPT AS OTHERWISE SHOWN.

FOR COMPLETE ENG DATA SEE ORIGINAL DEDICATION PLAT IN BOOK 36, PAGE 73 OF RECORDS.

\*STREET NAME CHANGED PER ORDINANCE NO. 97-4 E#2379405 10-DEC-08.