


# OAK VIEW ESTATES PHASE THREE

IN OGDEN CITY

SCALE 1" = 50'

TAXING UNIT: 25

SEE PAGE 197

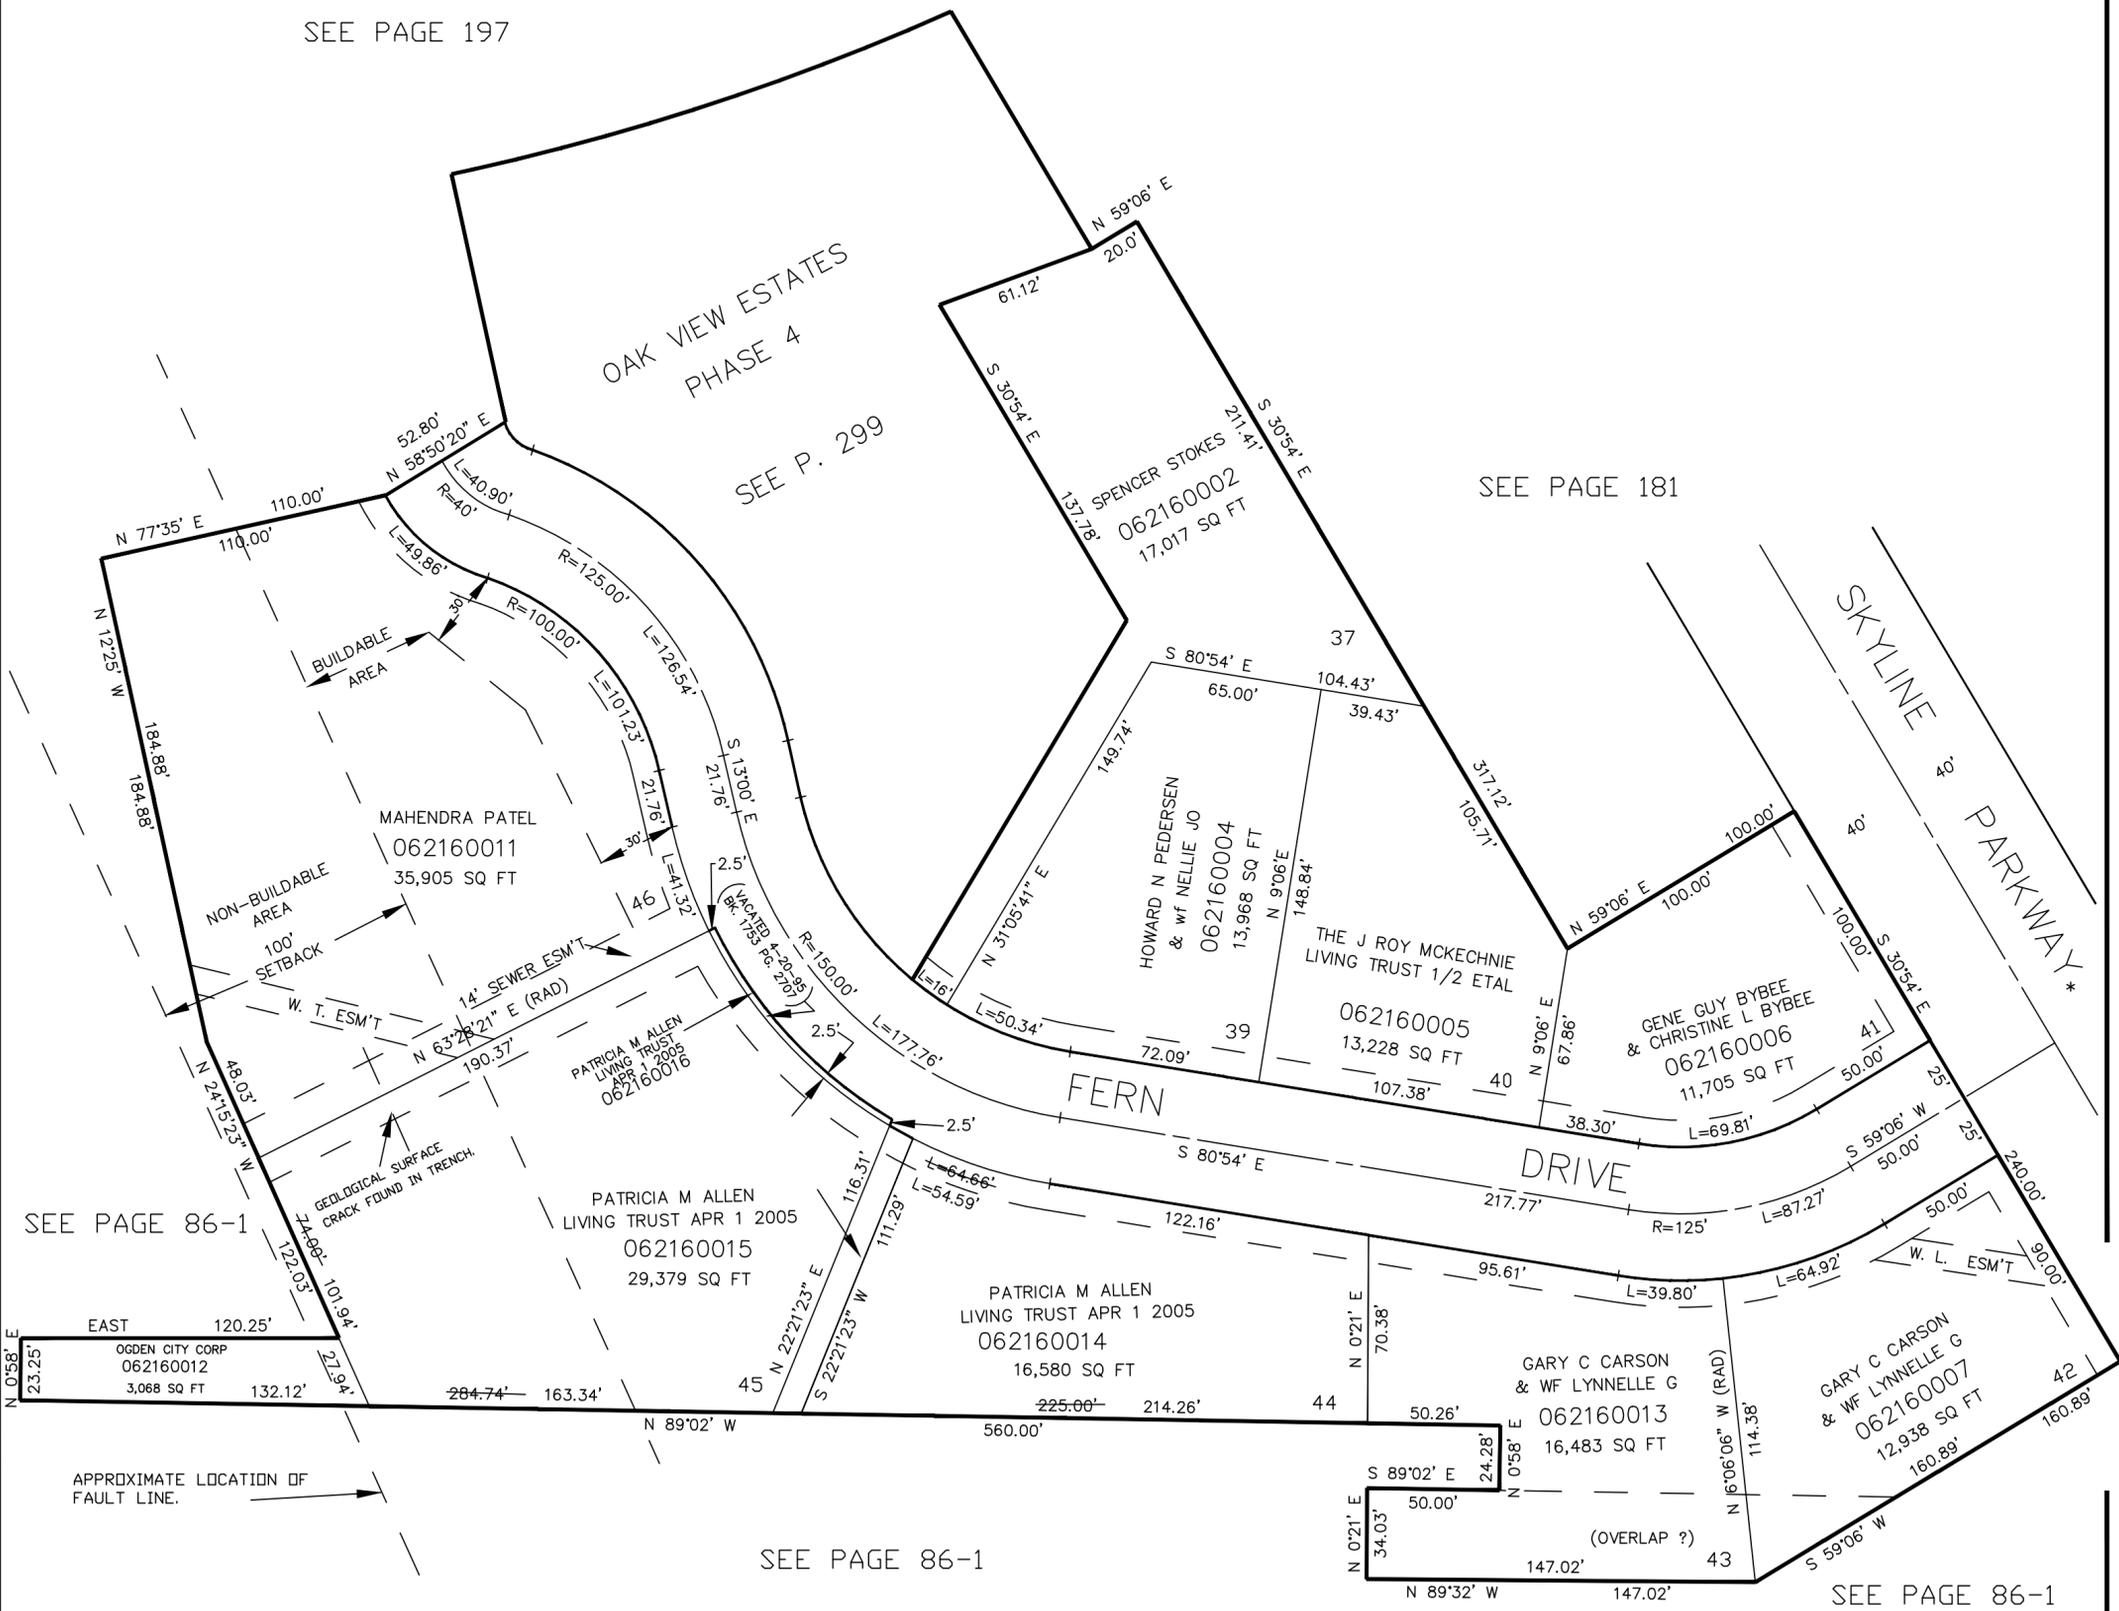

SEE PAGE 86-1

SEE PAGE 86-1

SEE PAGE 86-1

APPROXIMATE LOCATION OF FAULT LINE.

10' UTILITY & DRAINAGE EASEMENTS EACH SIDE OF PROPERTY LINES AS INDICATED BY DASHED LINES EXCEPT AS OTHERWISE SHOWN.

FOR COMPLETE ENG DATA SEE ORIGINAL DEDICATION PLAT IN BOOK 36, PAGE 73 OF RECORDS.

\*STREET NAME CHANGED PER ORDINANCE NO. 97-4 E#2379405 10-DEC-08.