

PART OF THE N.E. 1/4, SEC. 10, T.5N., R.1W., S.L.B. & M.

216

OAK VIEW ESTATES PHASE THREE


IN OGDEN CITY

TAXING UNIT: 25

SCALE 1" = 50'

SEE PAGE 197

SEE PAGE 181

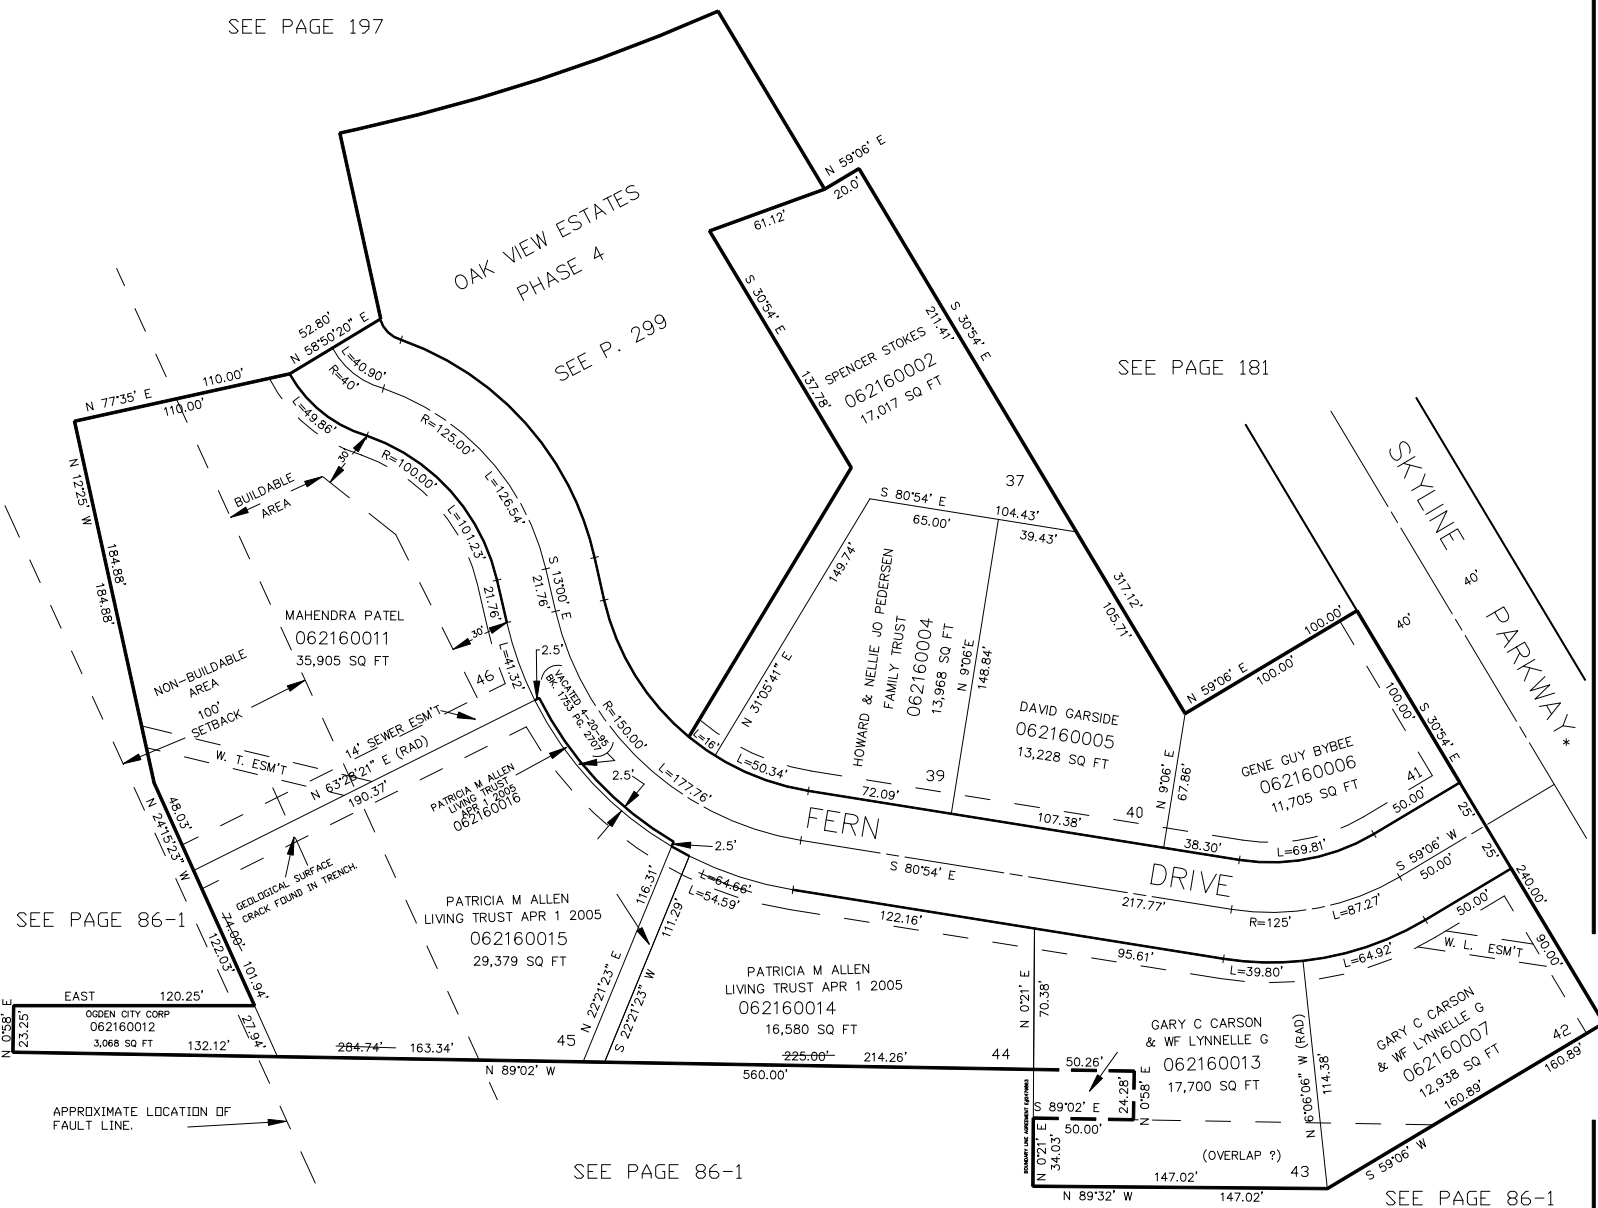

10' UTILITY & DRAINAGE EASEMENTS EACH SIDE OF PROPERTY LINES AS INDICATED BY DASHED LINES EXCEPT AS OTHERWISE SHOWN.

FOR COMPLETE ENG DATA SEE ORIGINAL DEDICATION PLAT IN BOOK 36, PAGE 73 OF RECORDS.

*STREET NAME CHANGED PER ORDINANCE NO. 97-4 E#2379405 10-DEC-08.

FOR TAX PURPOSES ONLY

L.D.F. 10-93