

PART OF THE S.W. 1/4, SEC. 14, T.5N., R.1W., S.L.B. & M.
SHADOW HILLS NO. 1

218

IN UGDEN CITY

SCALE 1" = 50'


TAXING UNIT: 25

UNLESS OTHERWISE SHOWN
 ALL LOTS OWNED BY:
 DREAMBUILDERS INC.

SEE PAGE 215

SEE BK. 7, PAGE 413

SEE PAGE 217

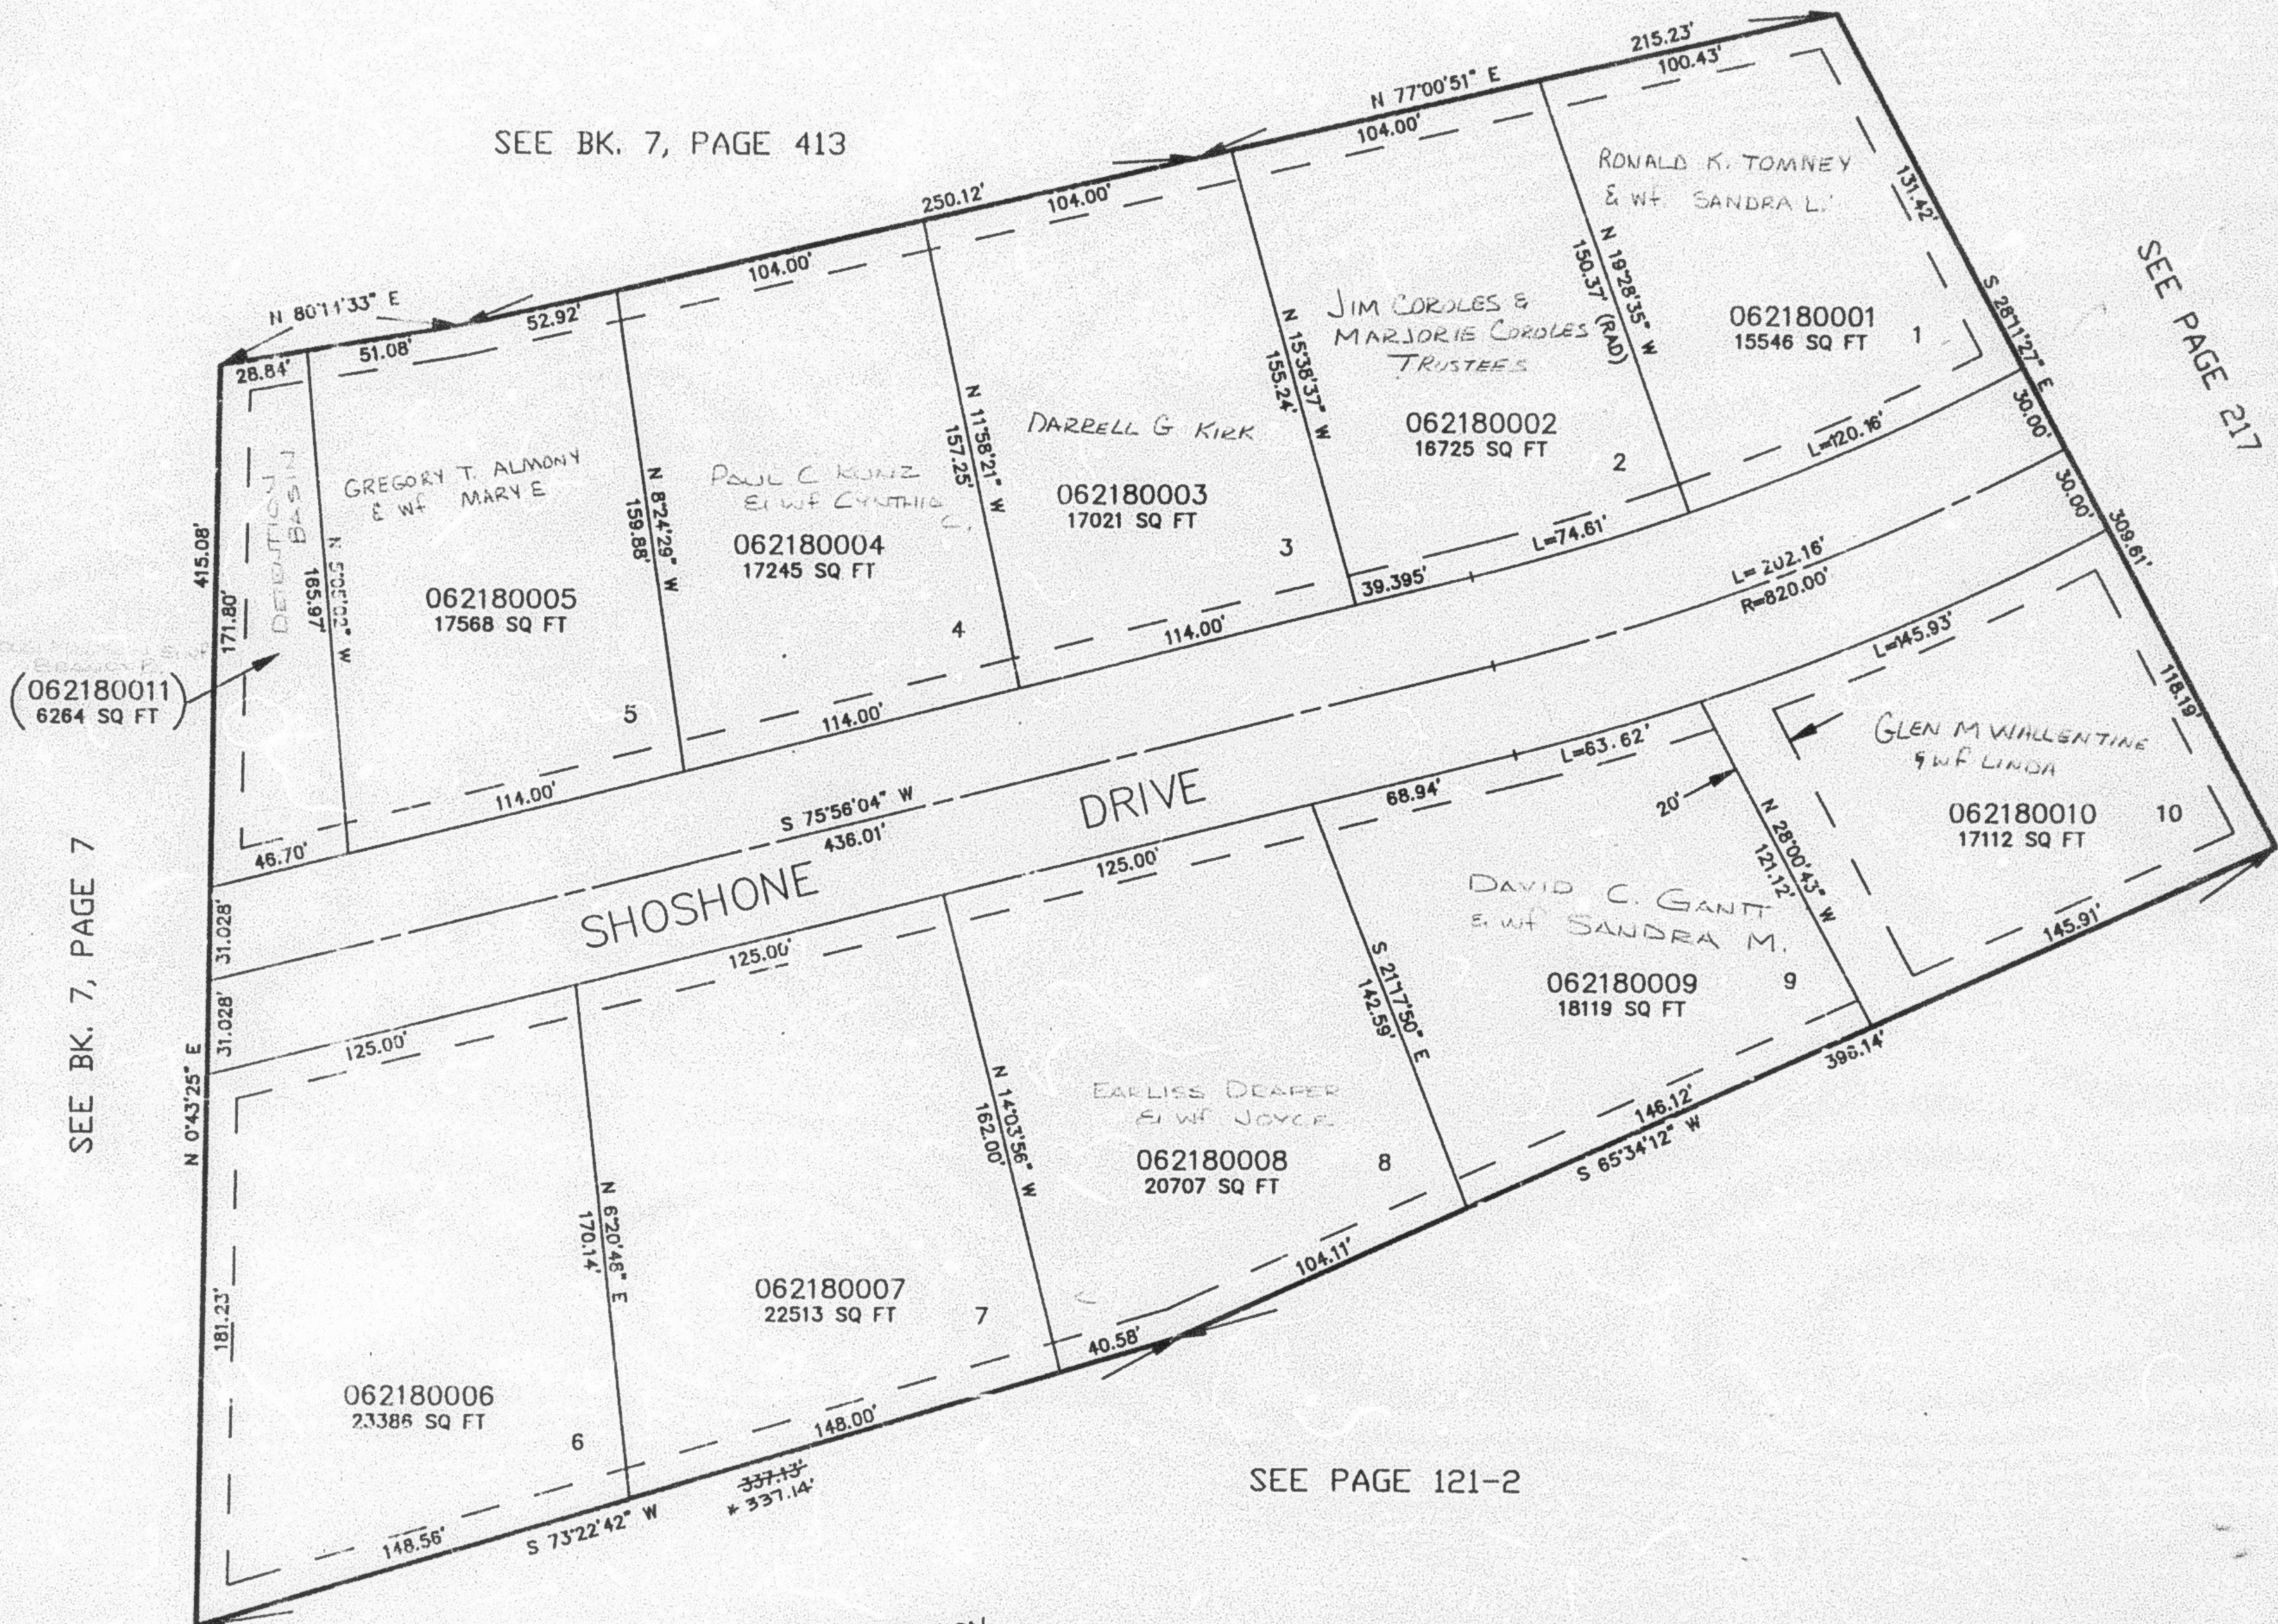

SEE PAGE 121-2

*SEE CORRECTION
 AFFIDAVIT (BK 1716 Pg 2782)

10' UTILITY & DRAINAGE EASEMENTS EACH
 SIDE OF PROPERTY LINES AS INDICATED
 BY DASHED LINES EXCEPT AS OTHERWISE
 SHOWN.

FOR COMPLETE ENG DATA SEE
 ORIGINAL DEDICATION PLAT IN
 BOOK 37, PAGE 26 OF RECORDS.