

PART OF THE S.W. 1/4, SEC. 14, T.5N., R.1W., S.L.B. & M.
SHADOW HILLS NO. 1


IN OGDEN CITY
 SCALE 1" = 50'

TAXING UNIT: 25

SEE PAGE 215

SEE BK. 7, PAGE 413

SEE PAGE 217

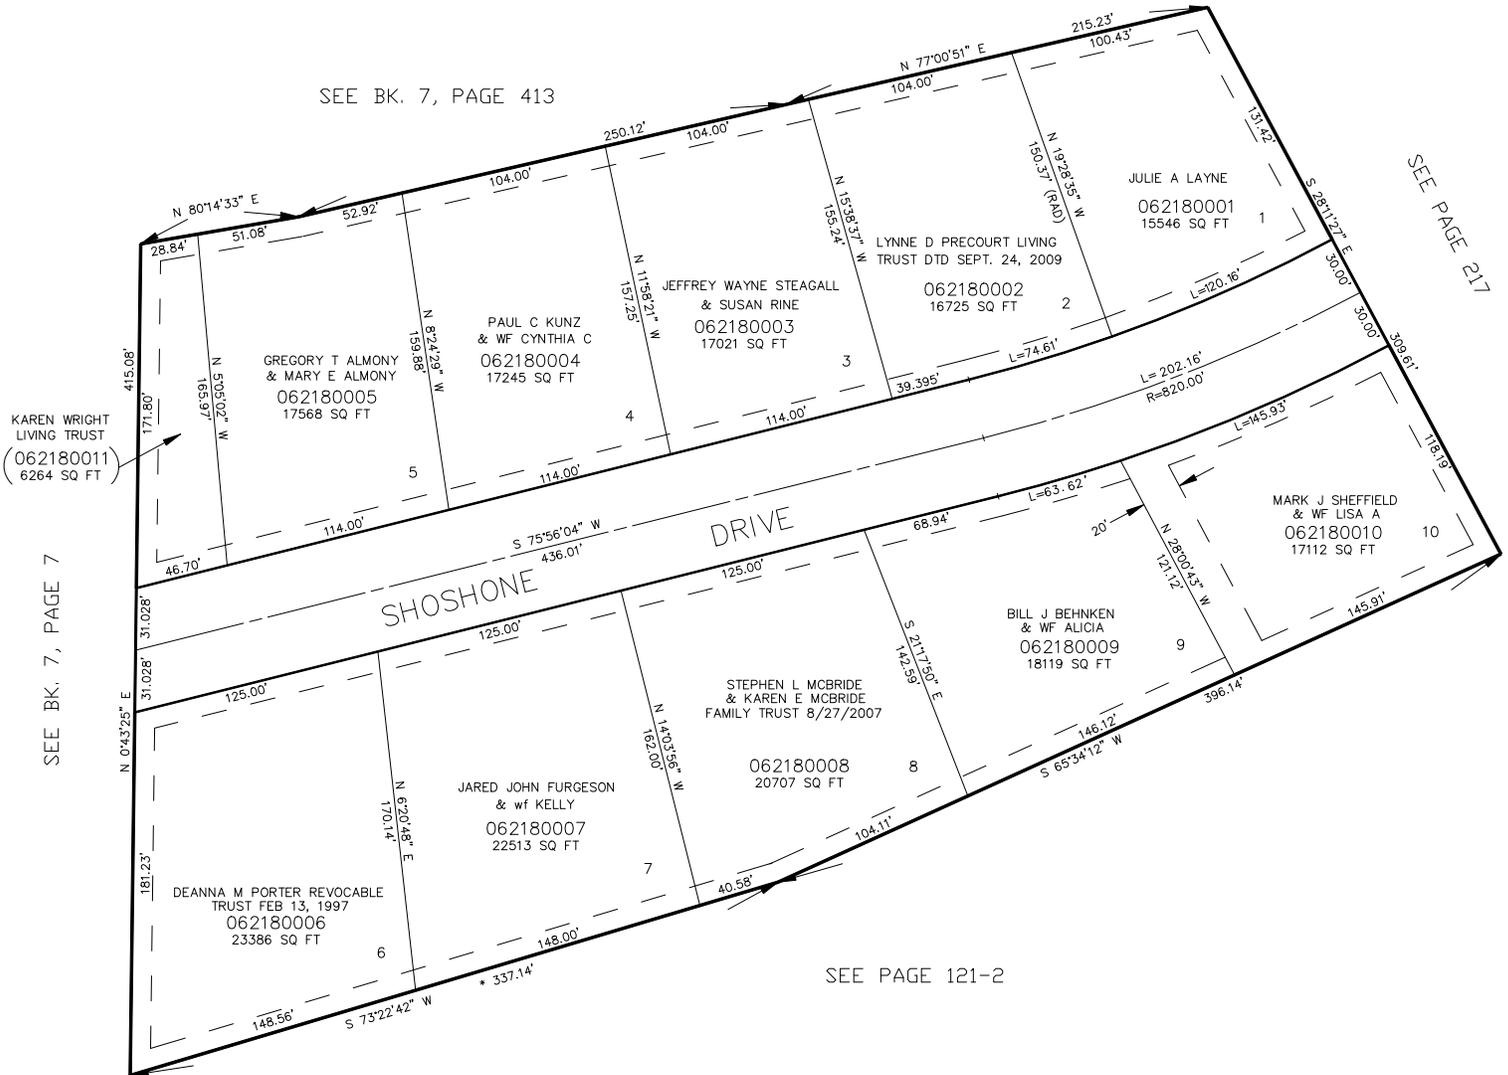

* SEE CORRECTION
 AFFIDAVIT (BK 1716 PG 2782)

FOR COMPLETE ENG DATA SEE
 ORIGINAL DEDICATION PLAT IN
 BOOK 37, PAGE 26 OF RECORDS.

10' UTILITY & DRAINAGE EASEMENTS EACH
 SIDE OF PROPERTY LINES AS INDICATED
 BY DASHED LINES EXCEPT AS OTHERWISE
 SHOWN.

SEE PAGE 121-2

SEE BK. 7, PAGE 7