

PART OF THE S.W. 1/4, SEC. 14, T.5N., R.1W., S.L.B. & M.

SHADOW HILLS NO. 1

IN OGDEN CITY


TAXING UNIT: 25

SCALE 1" = 50'

SEE PAGE 215

SEE BK. 7, PAGE 413

SEE PAGE 217

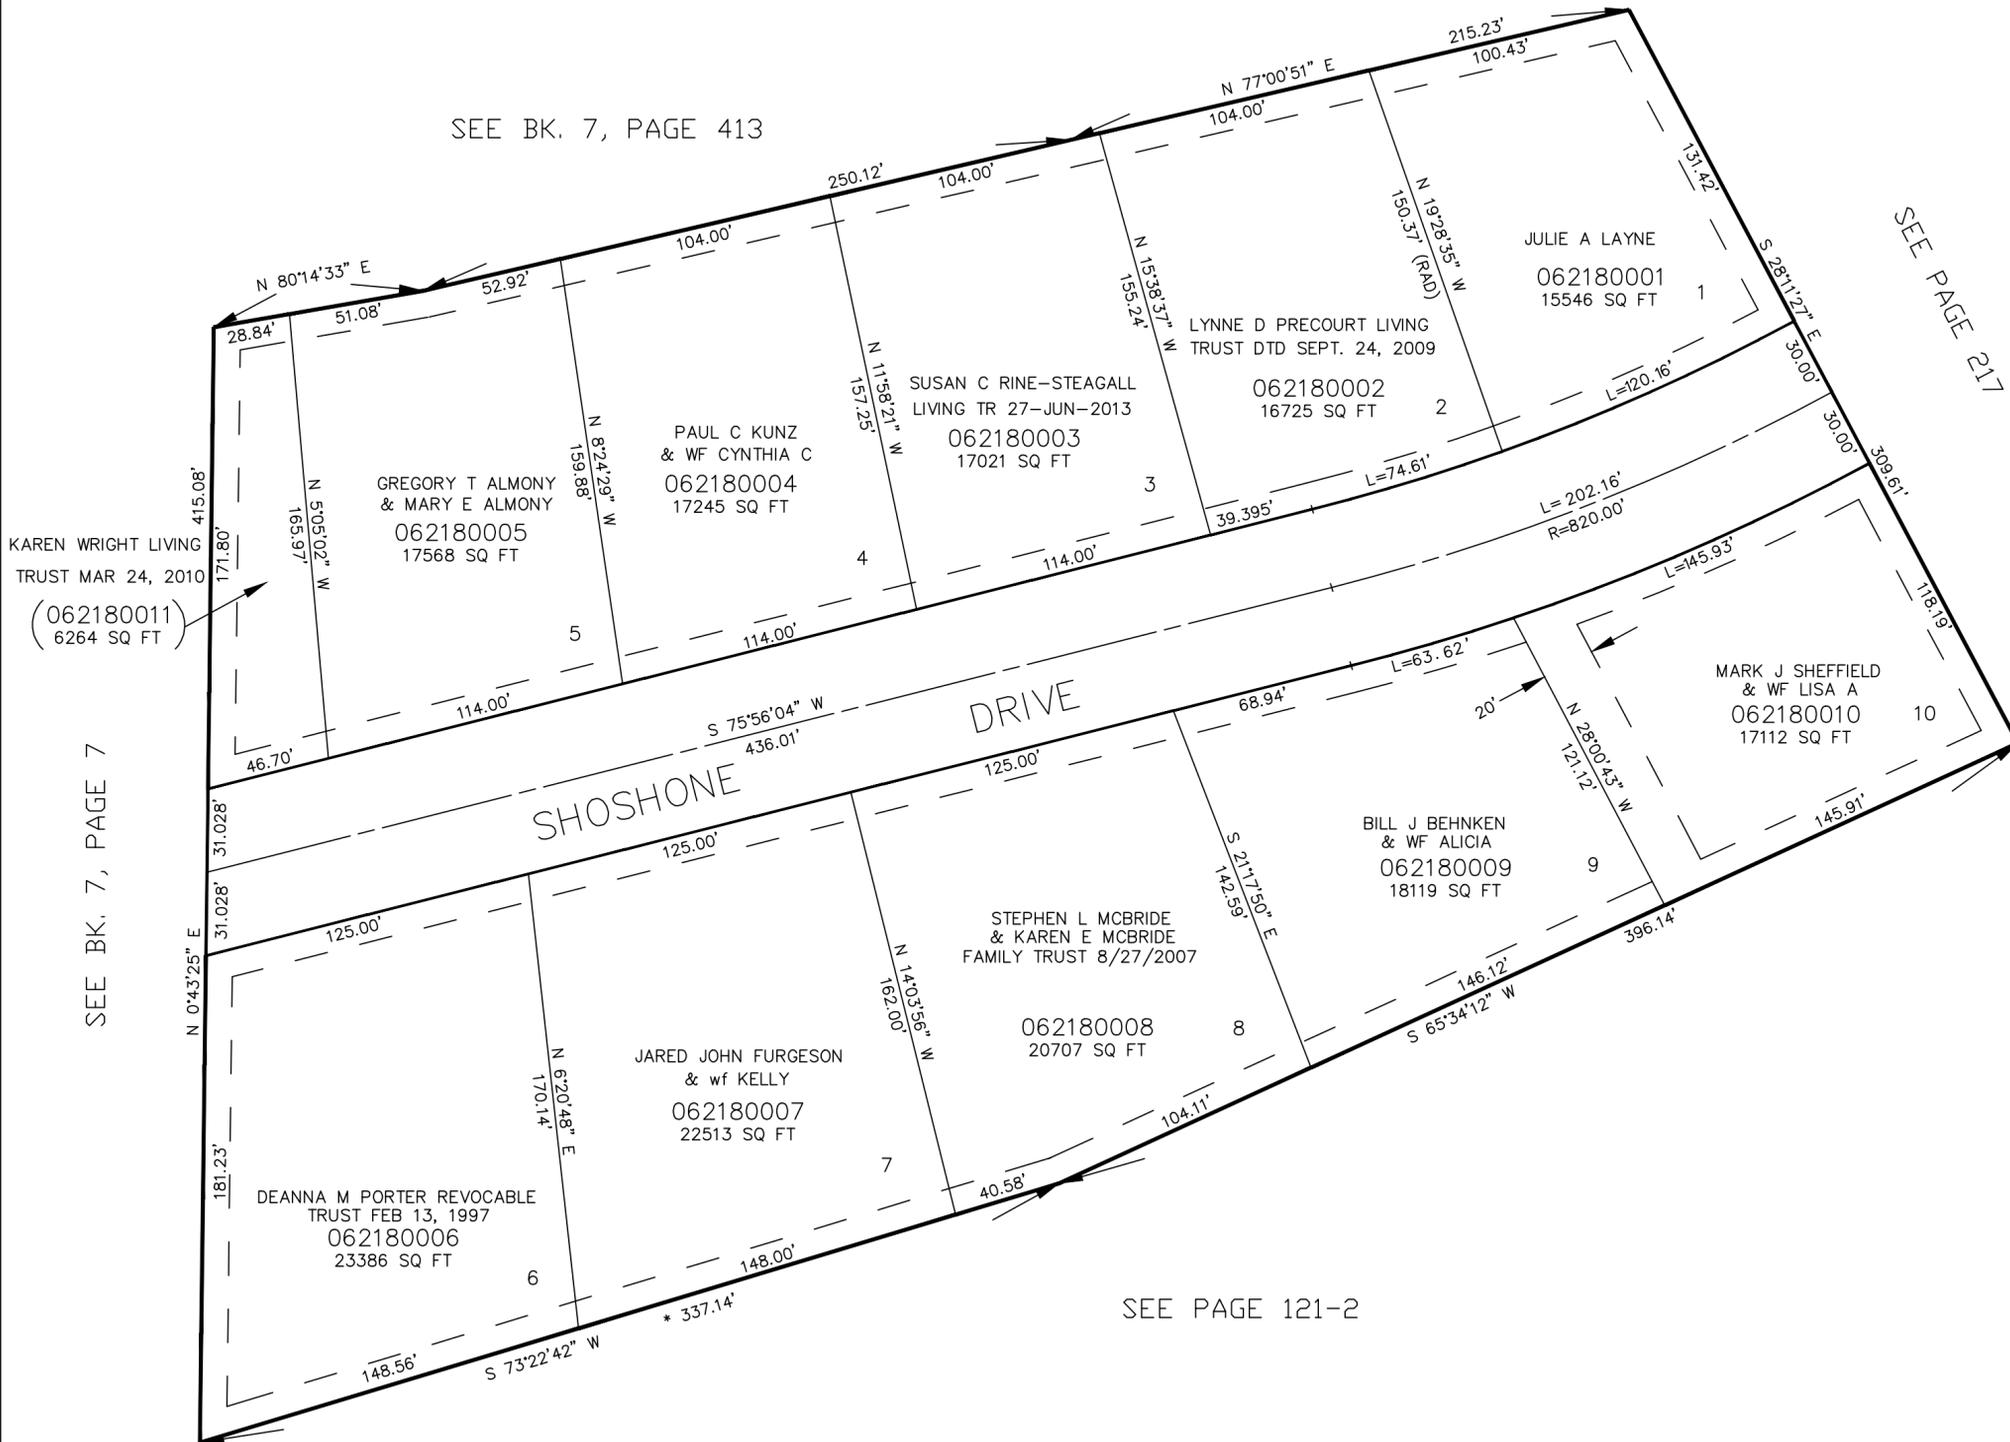

KAREN WRIGHT LIVING TRUST MAR 24, 2010 (062180011) 6264 SQ FT

SEE BK. 7, PAGE 7

SEE PAGE 121-2

* SEE CORRECTION AFFIDAVIT (BK 1716 PG 2782)

FOR COMPLETE ENG DATA SEE ORIGINAL DEDICATION PLAT IN BOOK 37, PAGE 26 OF RECORDS.

10' UTILITY & DRAINAGE EASEMENTS EACH SIDE OF PROPERTY LINES AS INDICATED BY DASHED LINES EXCEPT AS OTHERWISE SHOWN.