

PART OF THE S.1/2, OF SEC. 10, T.5N., R.1W., S.L.B. & M.
STONE MOUNTAIN ESTATES SUBDIVISION PHASE, 3

220

TAXING UNIT: 25


IN OGDEN CITY

SCALE 1" = 50'

EXCEPT WHERE OTHERWISE
 SHOWN ALL LOTS OWNED BY:
 ZOOBROOK, INC.

SEE PAGE 97-2

SEE PAGE 205

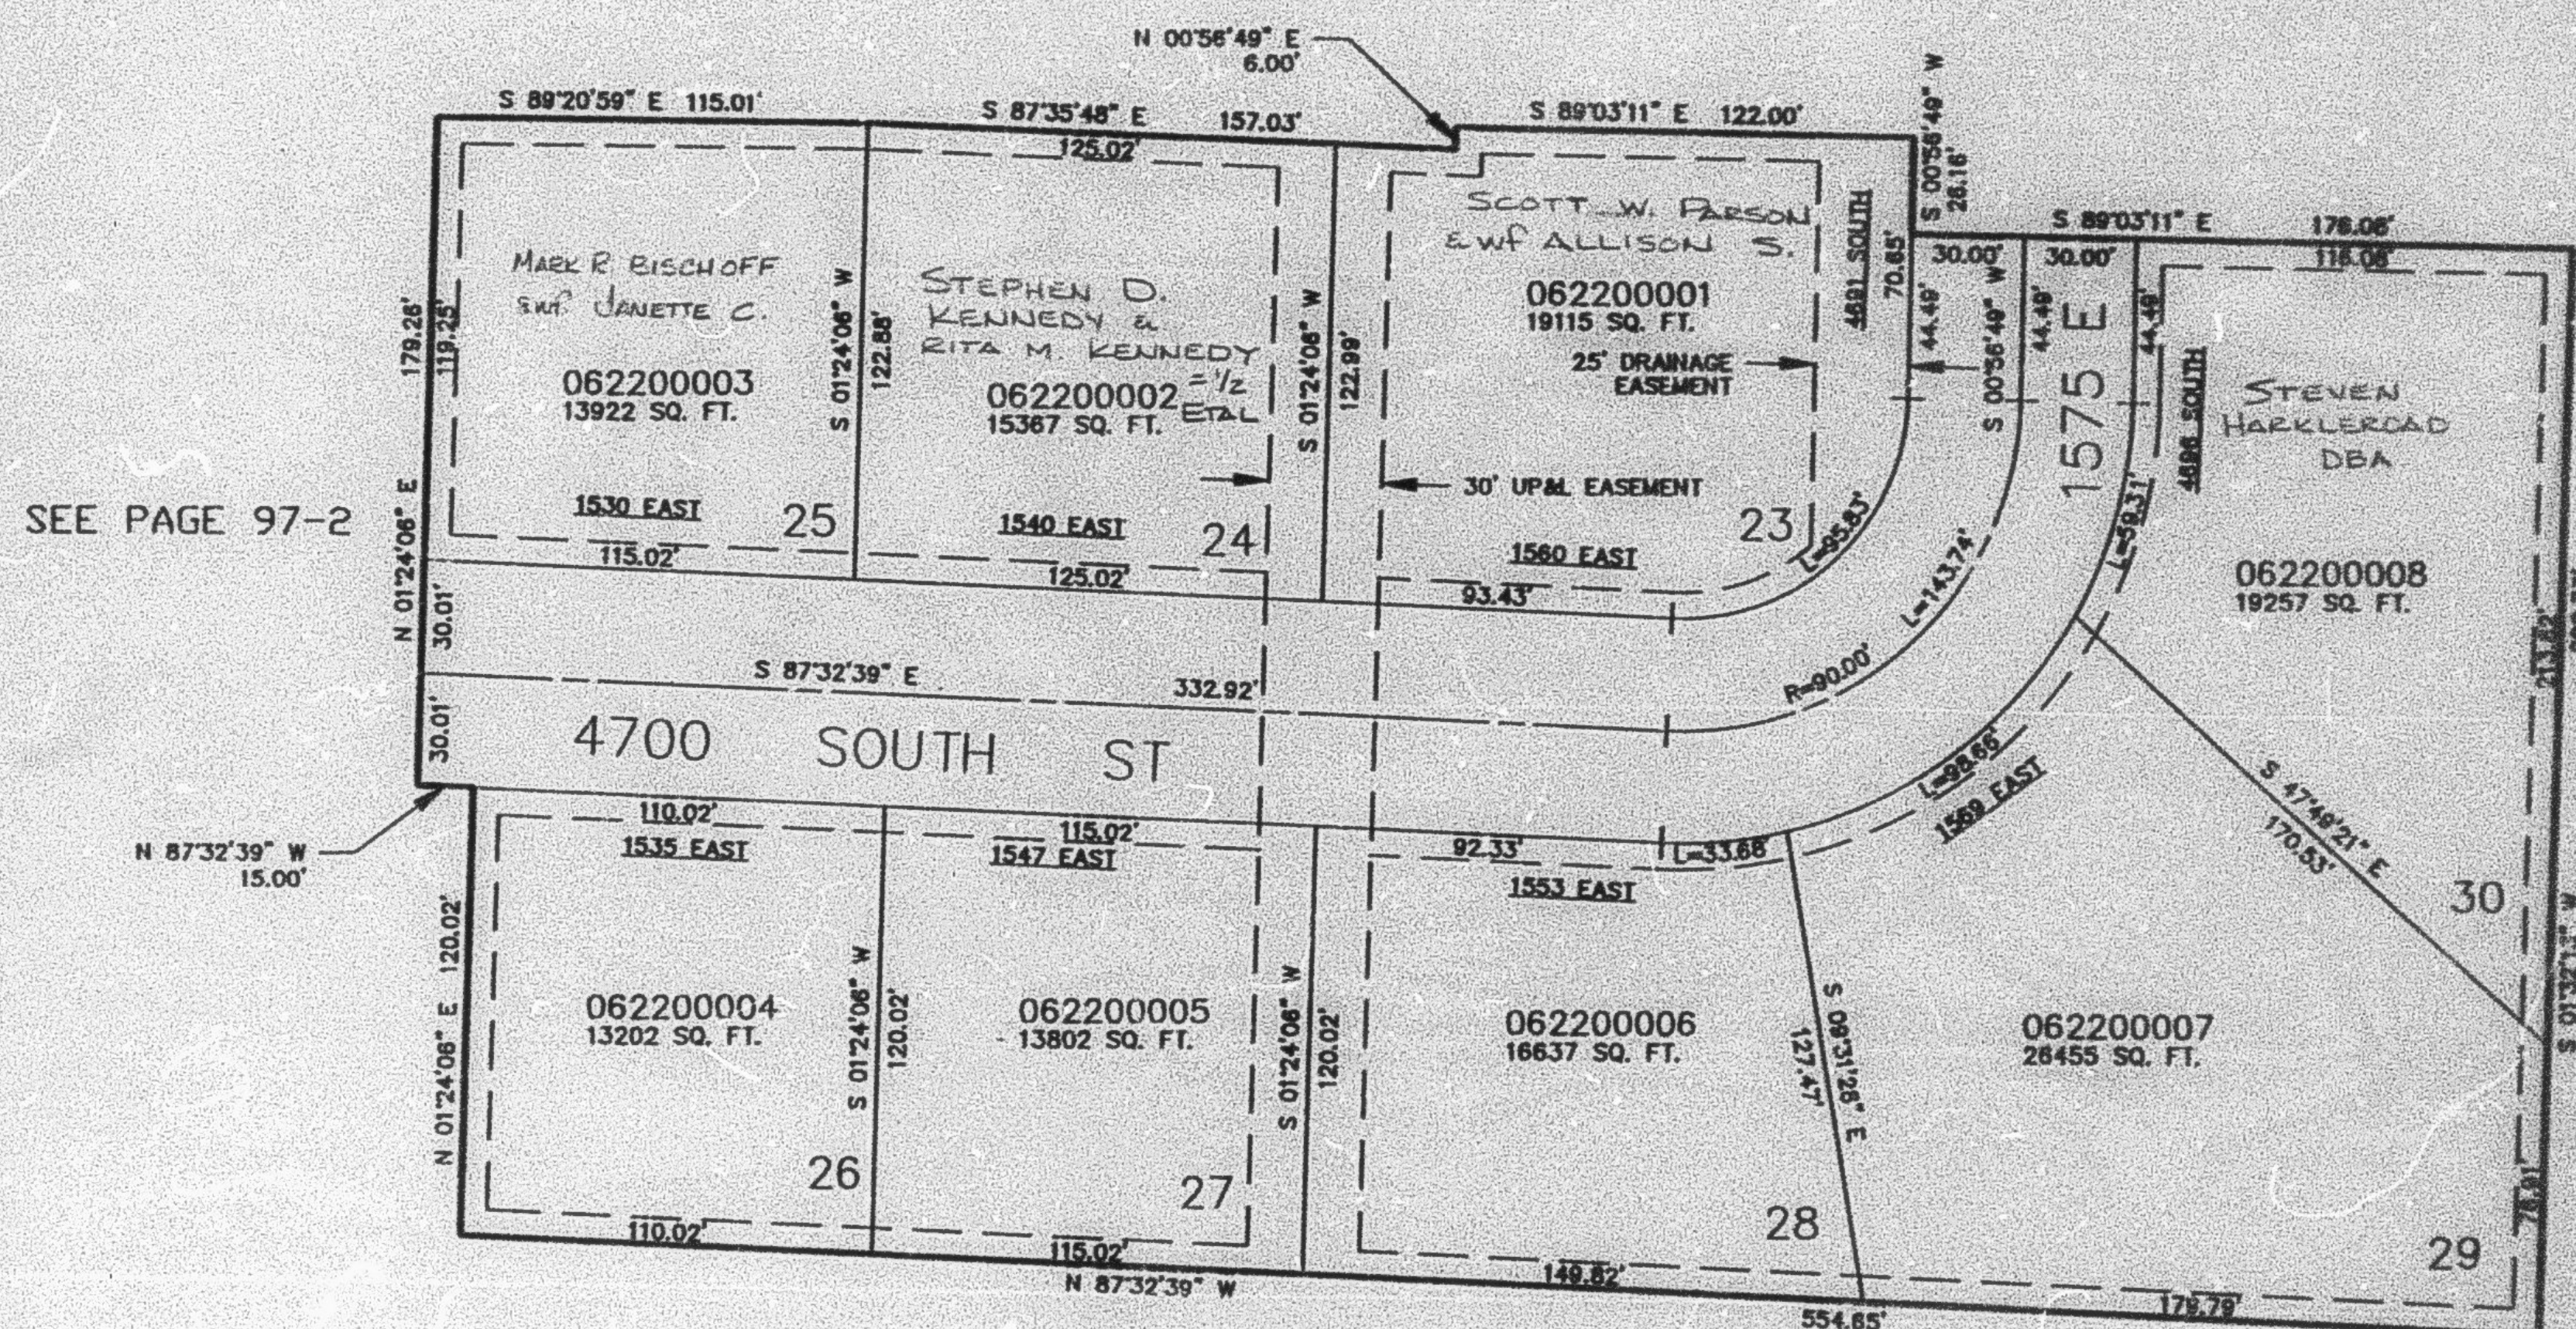

7' UTILITY & DRAINAGE EASEMENTS EACH
 SIDE OF PROPERTY LINES AS INDICATED
 BY DASHED LINES EXCEPT AS OTHERWISE
 SHOWN

FOR COMPLETE ENG DATA SEE
 ORIGINAL DEDICATION PLAT IN
 BOOK 38, PAGE 28 OF RECORDS.