

## STONE MOUNTAIN ESTATES SUBDIVISION PHASE 3 AMENDED

IN OGDEN CITY


SCALE 1" = 80'

TAXING UNIT: 25

SEE PAGE 97-2

SEE PAGE 205

SEE PAGE 97-2

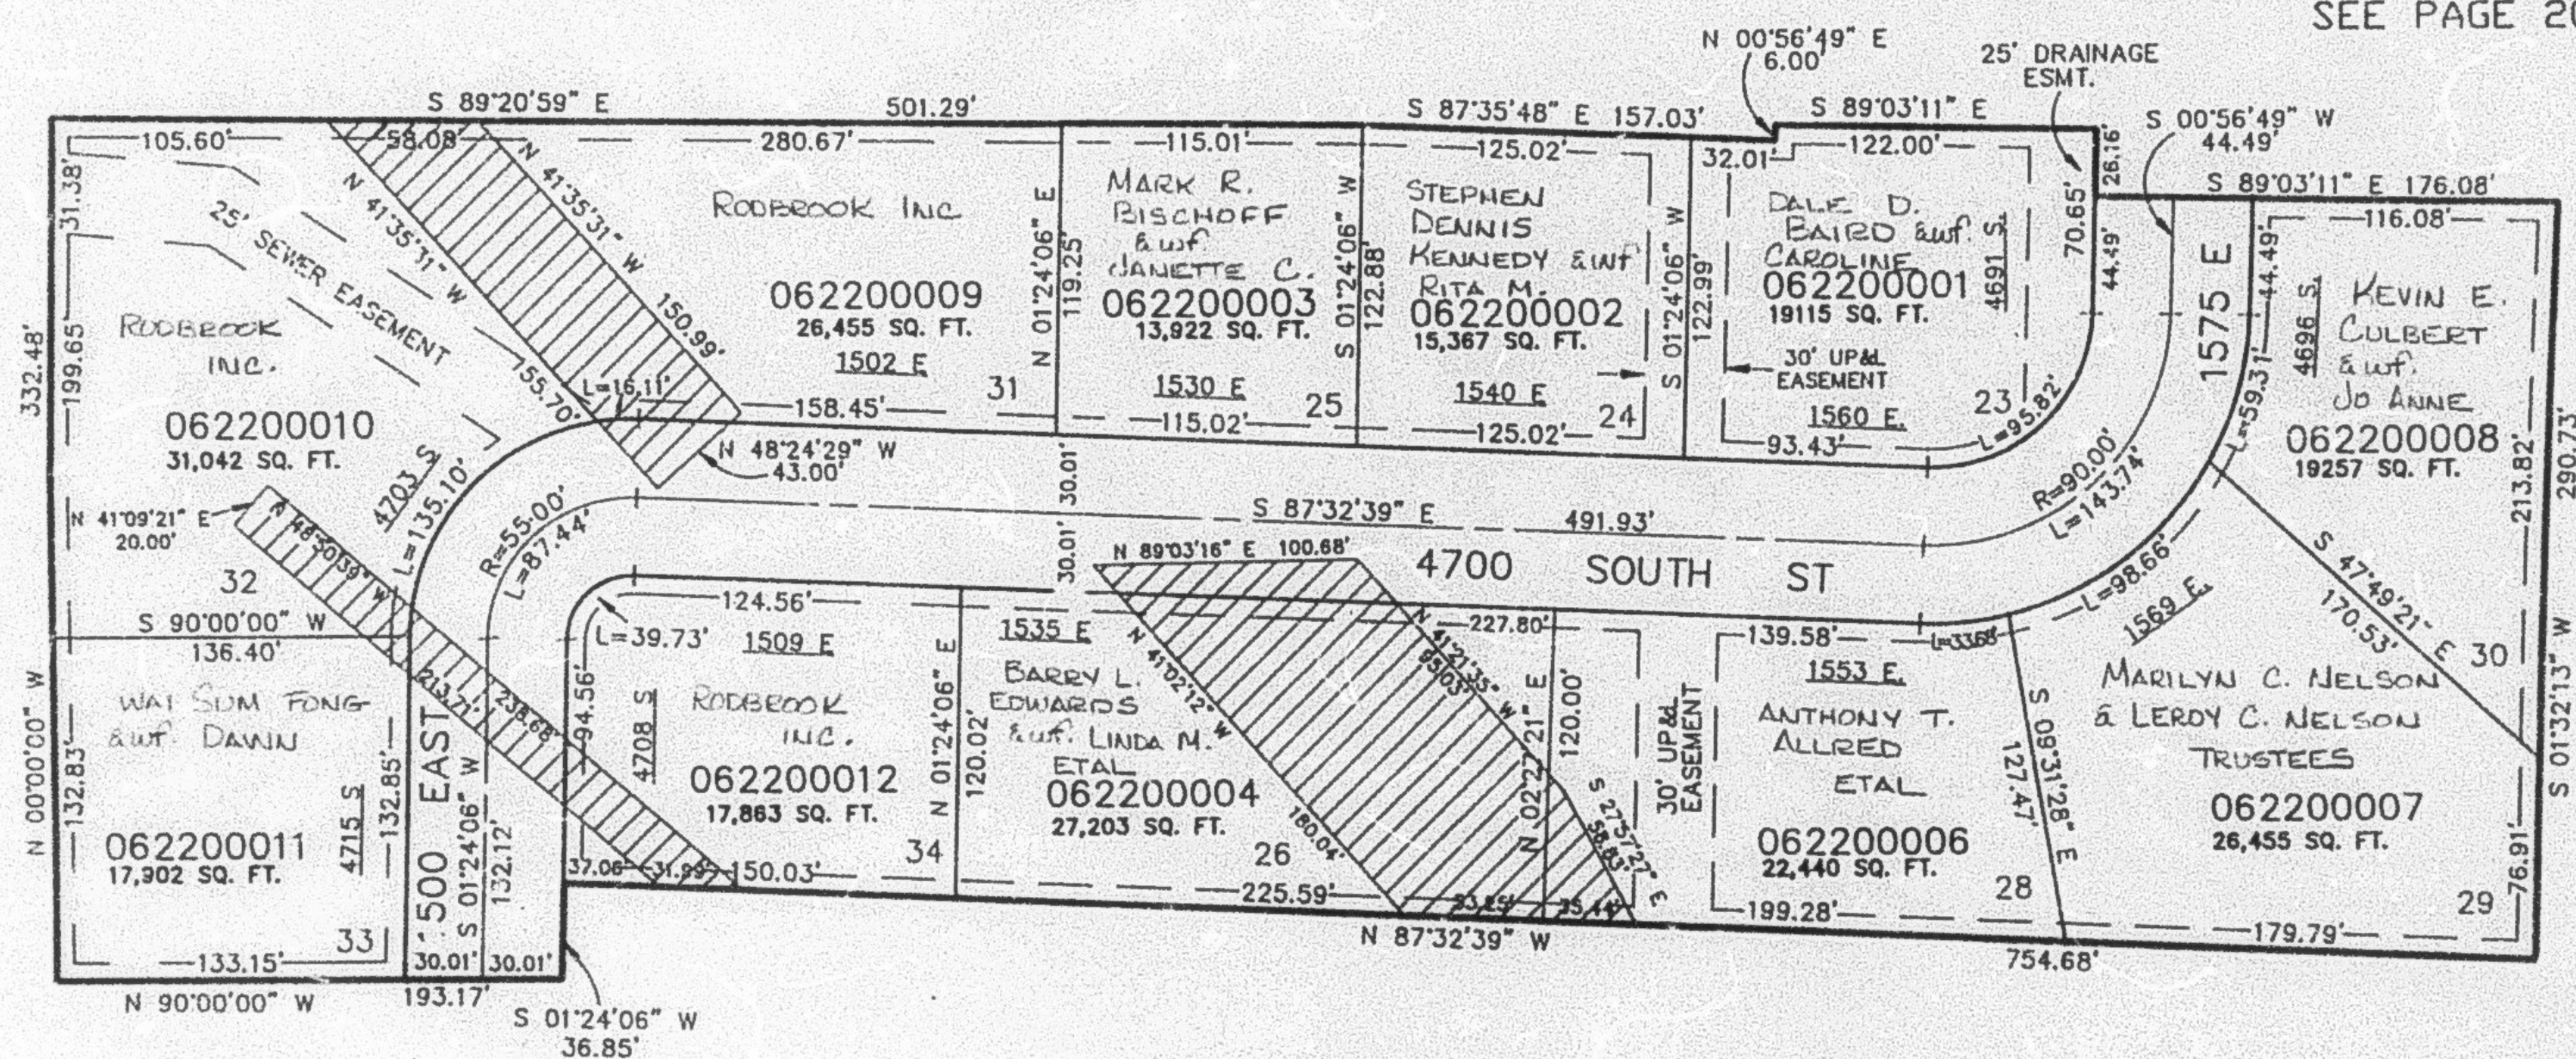

SEE PAGE 96

SEE PAGE 96

7' UTILITY & DRAINAGE EASEMENTS EACH SIDE OF PROPERTY LINES AS INDICATED BY DASHED LINES EXCEPT AS OTHERWISE SHOWN.

FOR COMPLETE ENG DATA SEE ORIGINAL DEDICATION PLAT IN BOOK 38, PAGE 26 OF RECORDS. AMENDED PLAT 42-40

GEOLGIC HAZARD AREA  
DETACHED, UNINHABITED STRUCTURES MAY BE CONSTRUCTED OUTSIDE THE DEFORMATION ZONE