

PART OF THE S.W. 1/4, SEC. 14 AND THE S.E. 1/4, SEC. 15, T.5N., R.1W., S.L.B. & M.

221

SHADOW VALLEY ESTATES NO. 18


IN OGDEN CITY

SCALE 1" = 50'

TAXING UNIT: 25

EXCEPT WHERE OTHERWISE
SHOWN ALL LOTS OWNED BY:
BUXTON, INC.

SEE BOOK 7, PAGE 454

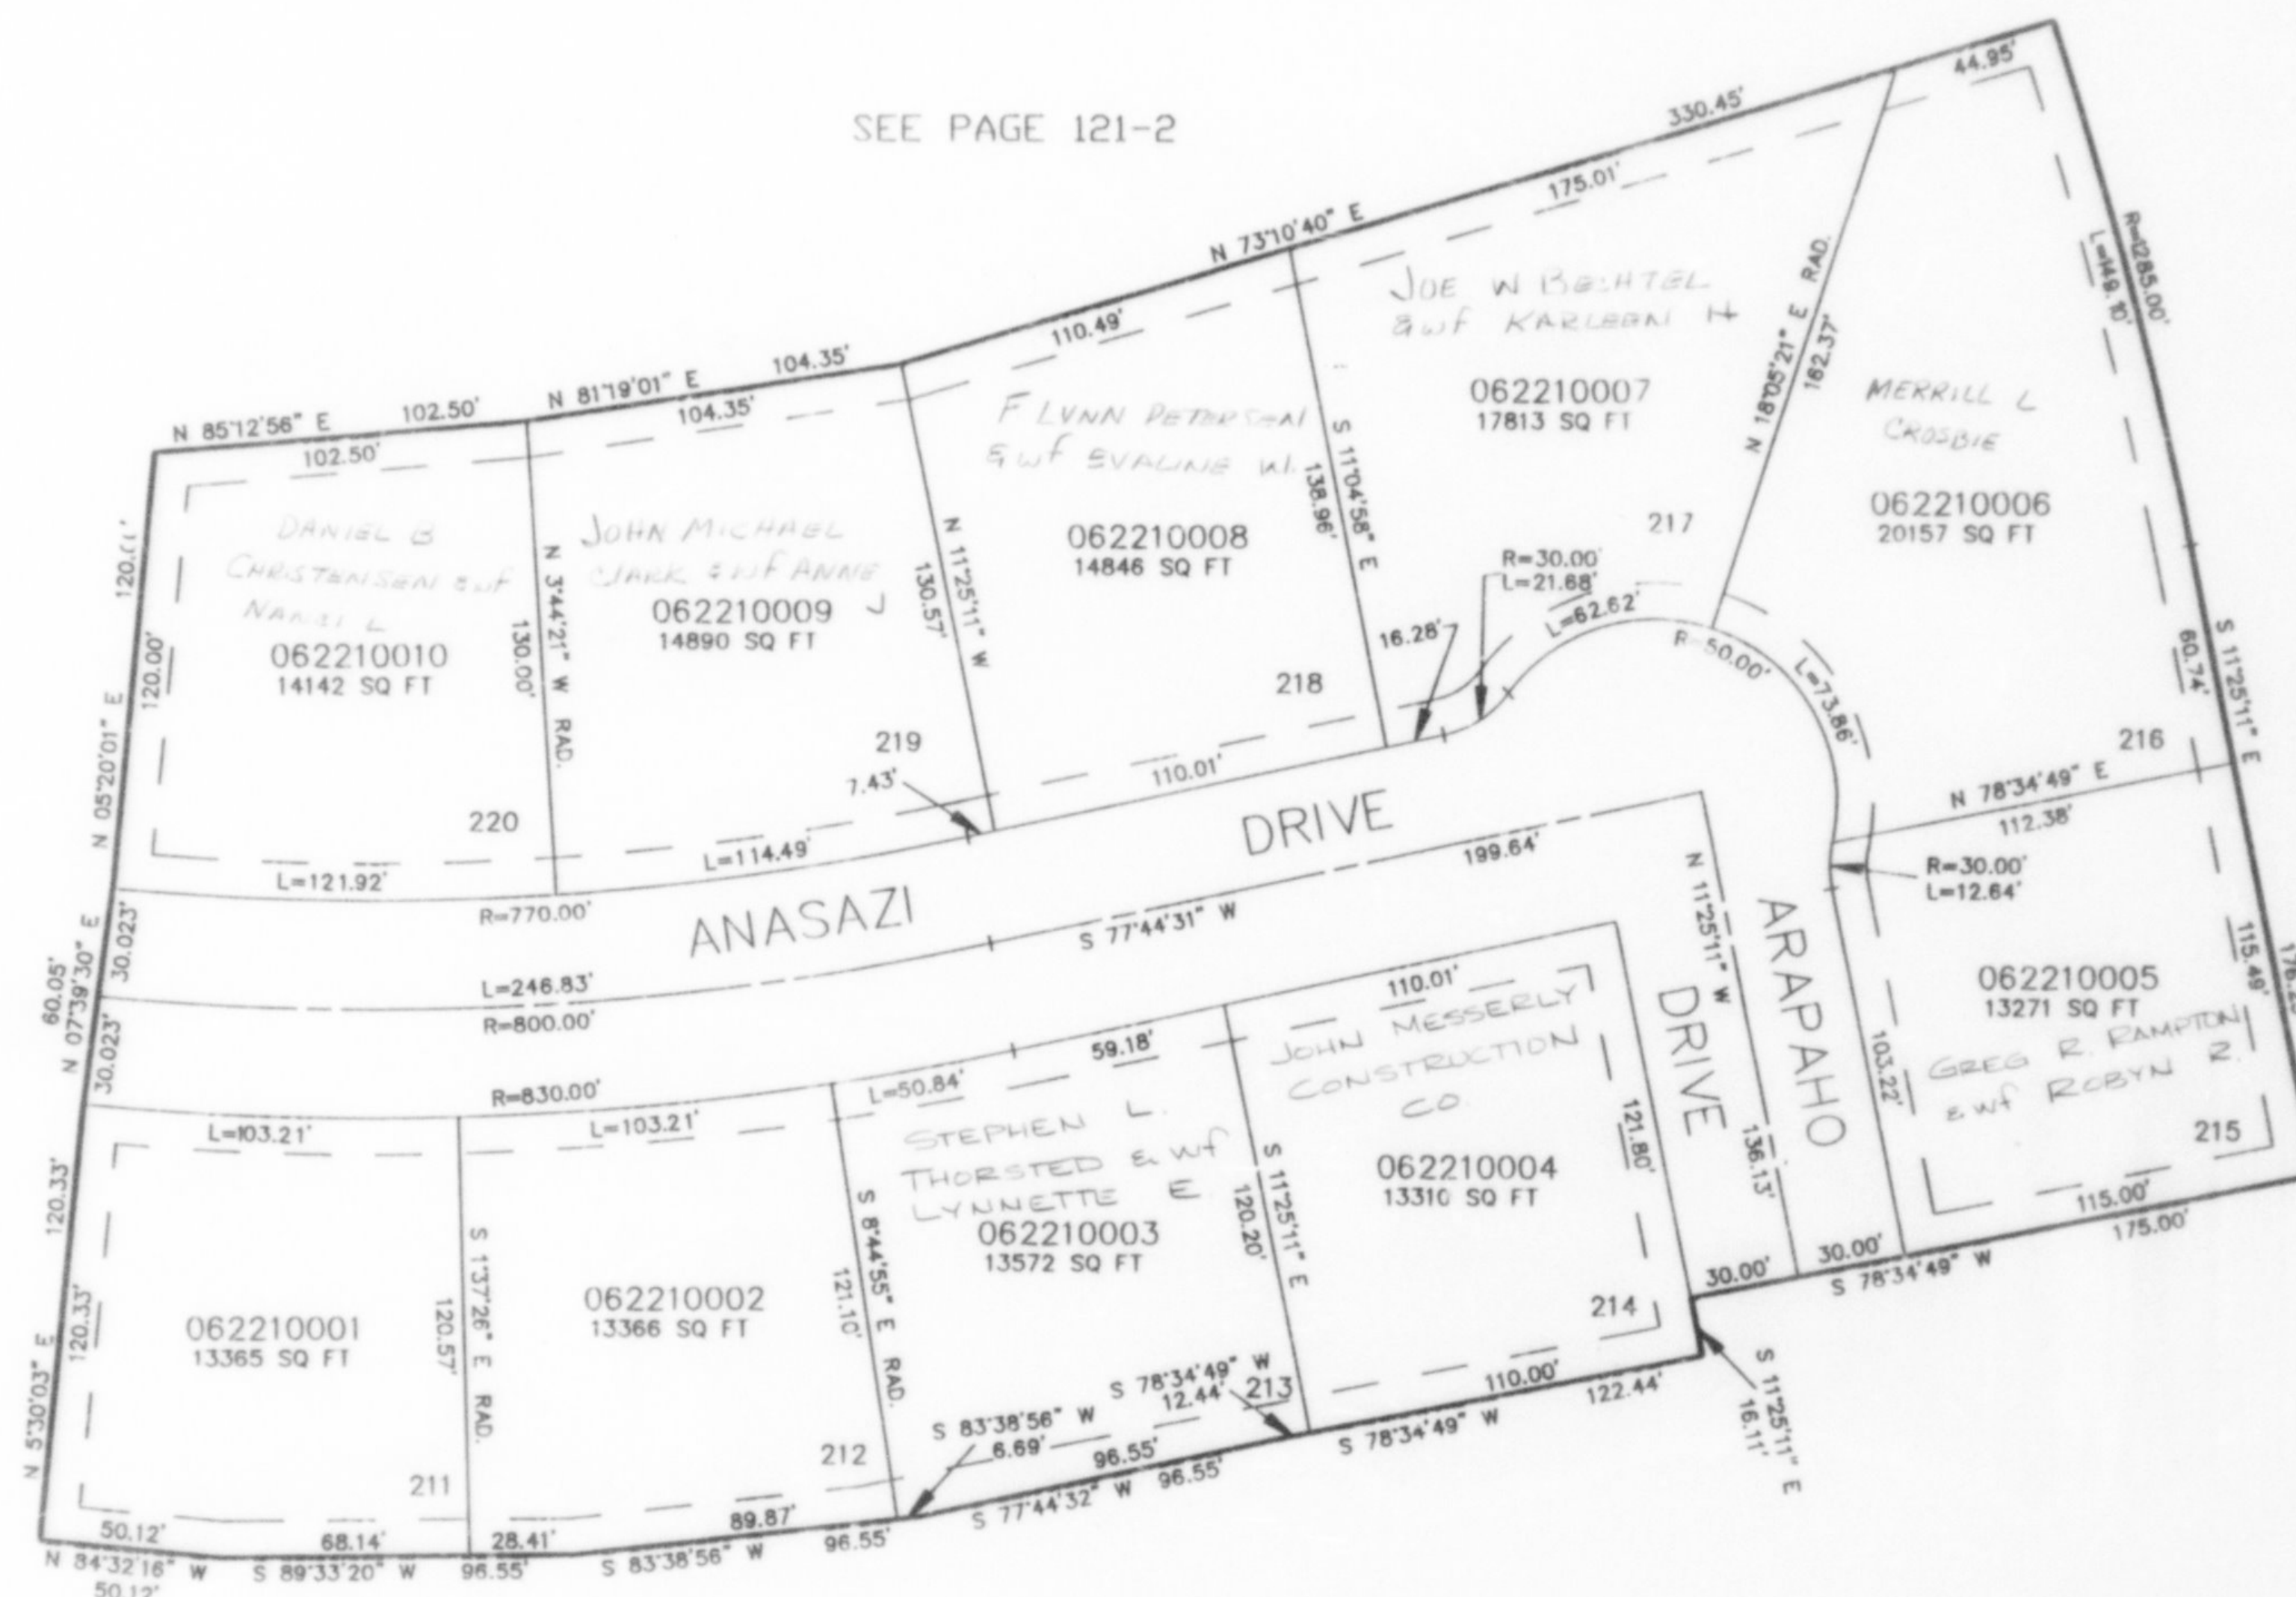

10' UTILITY & DRAINAGE EASEMENTS EACH
SIDE OF PROPERTY LINES AS INDICATED
BY DASHED LINES EXCEPT AS OTHERWISE
SHOWN.

FOR COMPLETE ENG DATA SEE
ORIGINAL DEDICATION PLAT IN
BOOK 38, PAGE 52 OF RECORDS.