

PART OF THE S.W. 1/4, SEC. 14 AND THE S.E. 1/4, SEC. 15, T.5N., R.1W., S.L.B. & M.


SHADOW VALLEY ESTATES NO. 18

IN OGDEN CITY

TAXING UNIT: 25

SCALE 1" = 50'

SEE PAGE 121-2

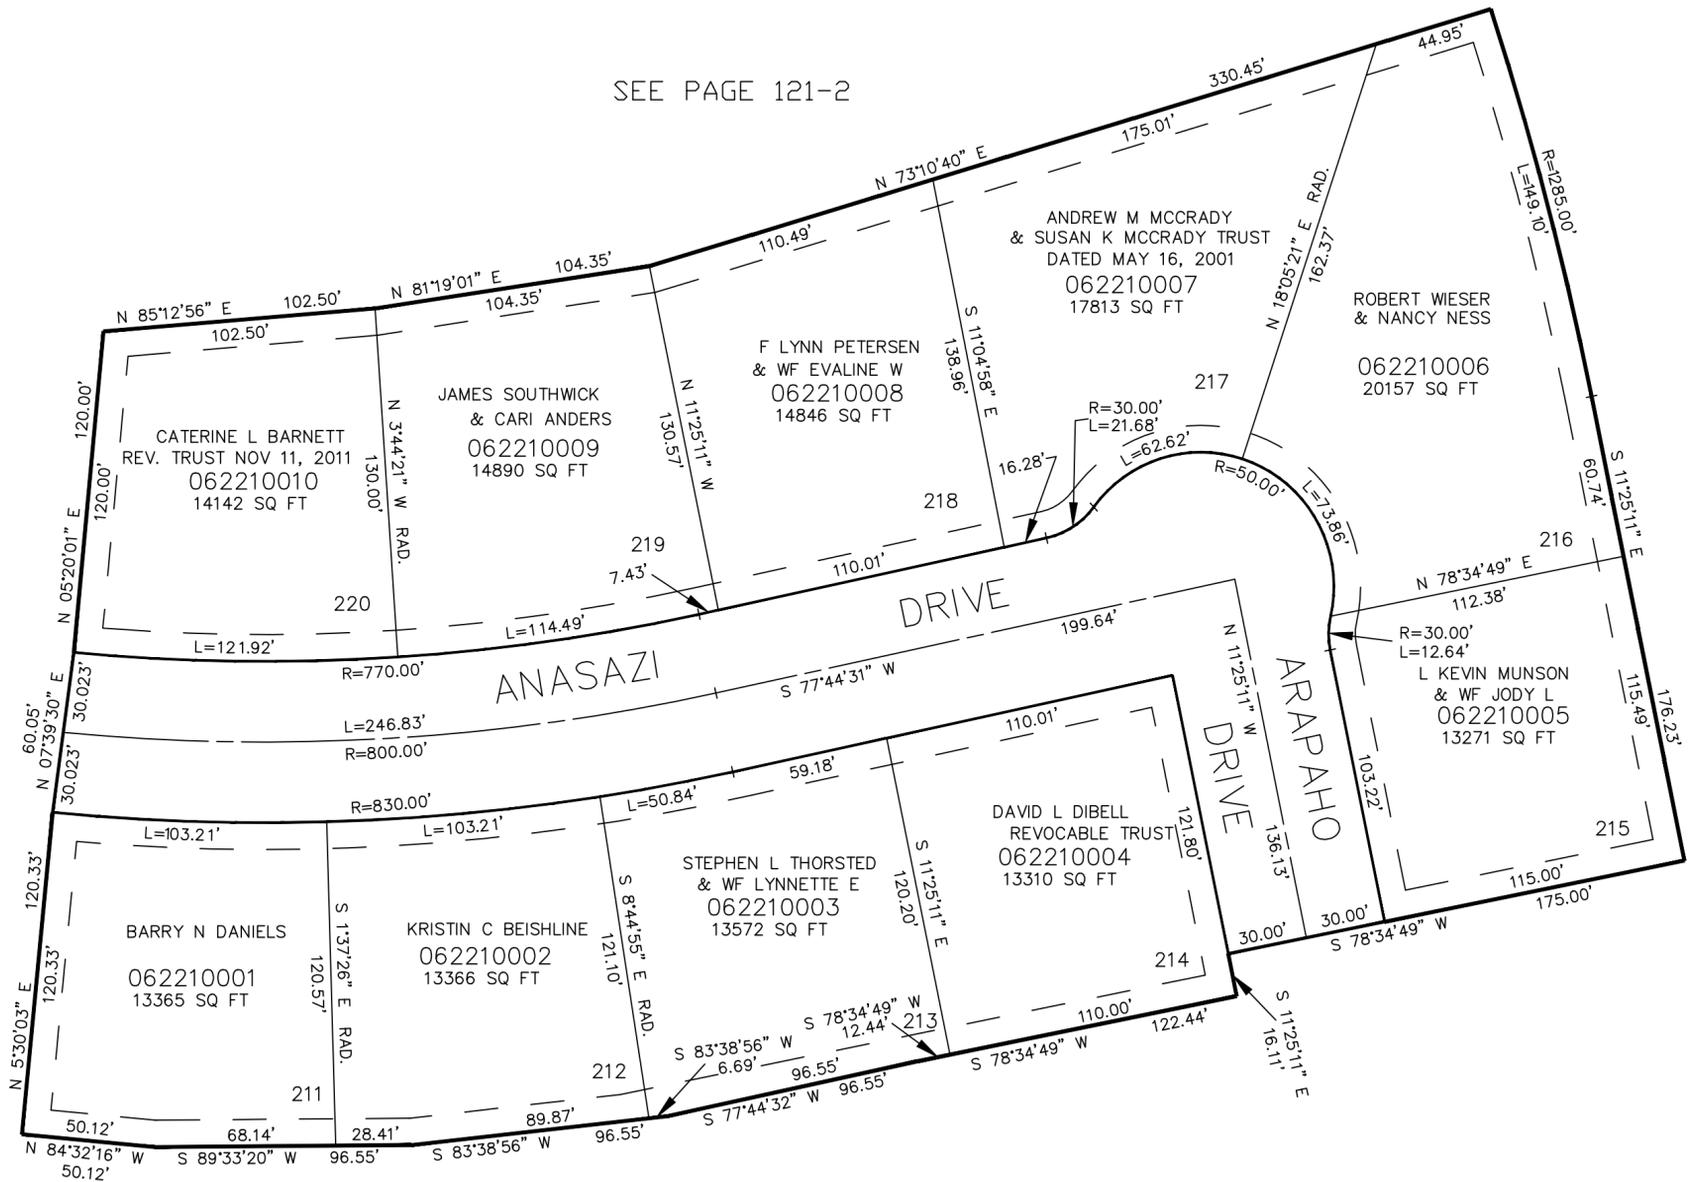

SEE BOOK 7, PAGE 454

SEE PAGE 121-2

SEE PAGE 215

10' UTILITY & DRAINAGE EASEMENTS EACH SIDE OF PROPERTY LINES AS INDICATED BY DASHED LINES EXCEPT AS OTHERWISE SHOWN.

FOR COMPLETE ENG DATA SEE ORIGINAL DEDICATION PLAT IN BOOK 38, PAGE 52 OF RECORDS.