

PART OF THE S.E. 1/4, SEC. 10, T.5N., R.1W., S.L.B. & M.
MOUNTAIN MEADOWS MULTIPLE UNIT CONDOMINIUM - PHASE 5

222


TAXING UNIT: 25

IN OGDEN CITY

SCALE 1" = 50'

UNIT #	SERIAL #	OWNERSHIP
8	062220001	LOEL W. DEAN ET WIFE KATHLEEN C.
9	062220002	KENNETH W. HOYLE ET WIFE DIANE P.
10	062220003	TRUSTEES NULDA R. TELFORD & FRANK J. TELFORD
11	062220004	DEAN A. HILL & KAREN HILL, TRUSTEES
12	062220005	RICHARD W. KEBEL ET AL, TR.
13	062220006	NEDRA M. FELNSP ET DEE KNIGHT ET AL, TR.
14	062220007	KIRK A. DEAN ET WIFE LEIGH C.
15	062220008	RALPH F. HOWE, TRUSTEE
16	062220009	JOHN R. WOOD ET WIFE BONNIE D.
17	062220010	DWAYNE J. CONLIN ET WIFE GENEAL J.
18	062220011	HAL R. JENSEN ET WIFE NORINE P.

SEE PAGE 96

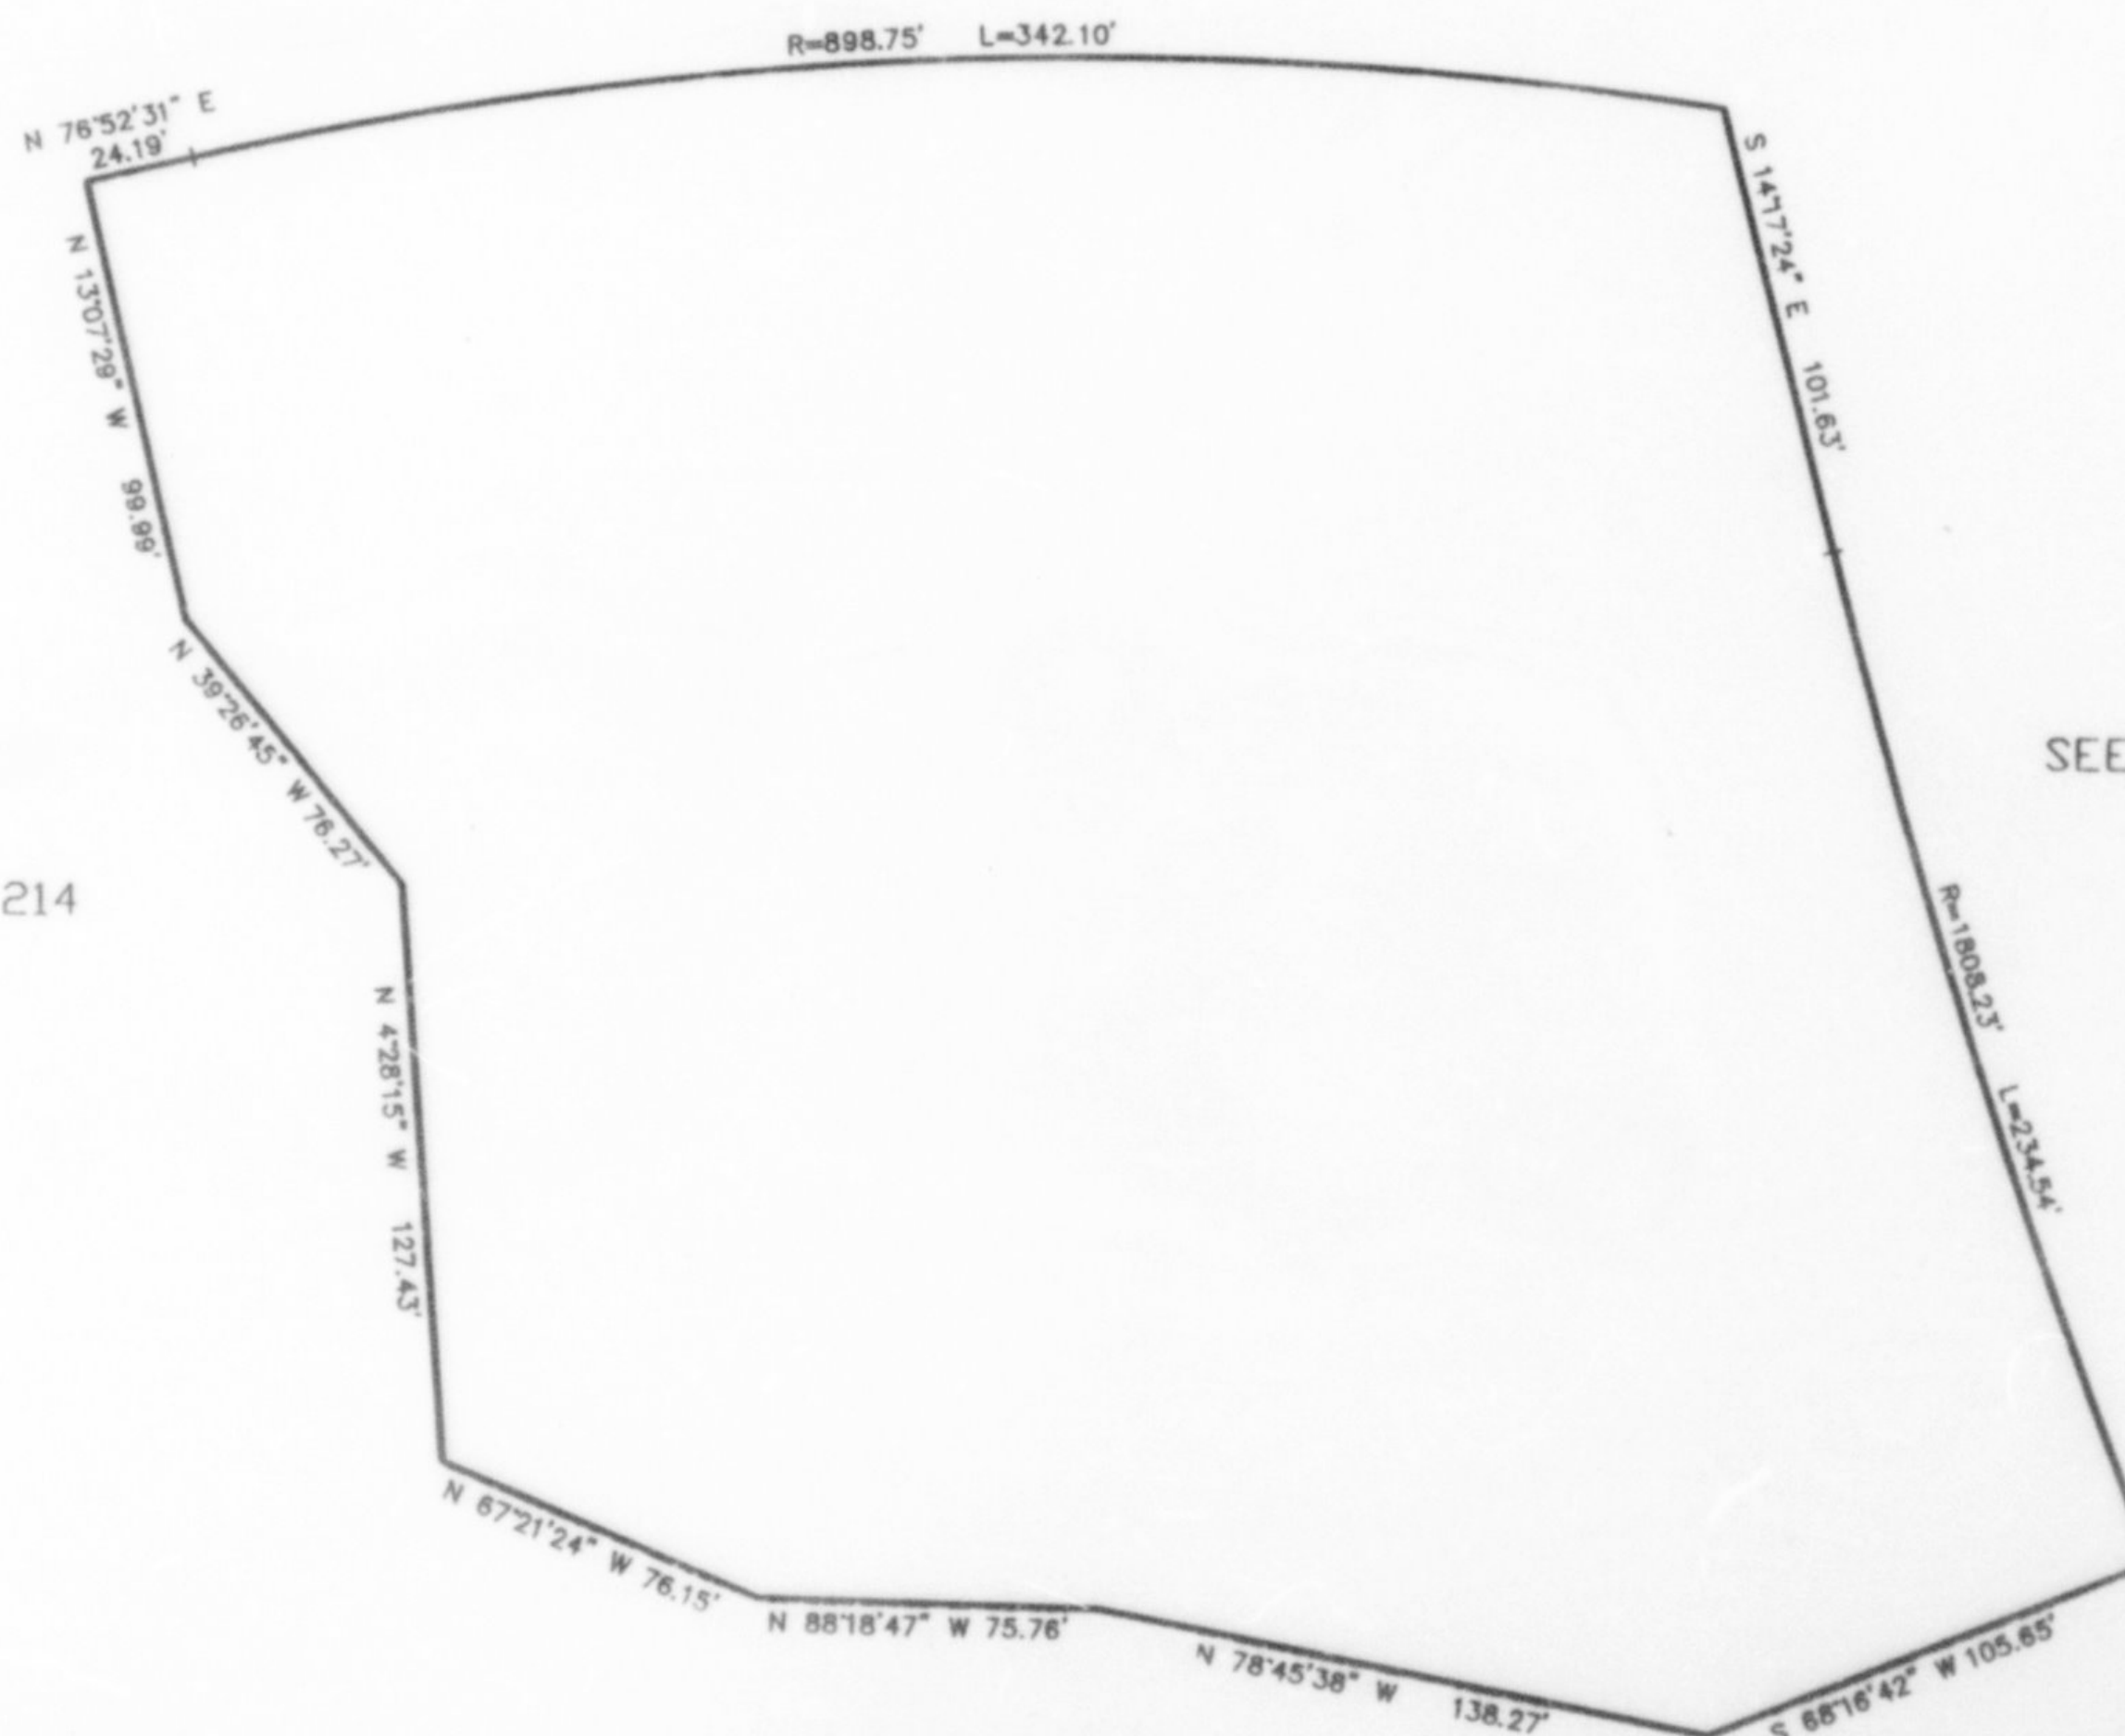

SEE PAGE 96

SEE PAGE 214

7' UTILITY & DRAINAGE EASEMENTS EACH
 SIDE OF PROPERTY LINES AS INDICATED
 BY DASHED LINES EXCEPT AS OTHERWISE
 SHOWN.

SEE PAGE 182

SEE PAGE 96

FOR COMPLETE ENG DATA SEE
 ORIGINAL DEDICATION PLAT IN
 BOOK 38, PAGES 56-60 OF RECORDS.