

PART OF THE S.E. 1/4, SEC. 10, T.5N., R.1W., S.L.B. & M.
MOUNTAIN MEADOWS MULTIPLE UNIT CONDOMINIUM — PHASE 5

272


TAXING UNIT: 25

IN OGDEN CITY

SCALE 1" = 50'

UNIT #	SERIAL #	OWNERSHIP
8	062220001	LOEL W. DEAN & WIFE KATHLEEN C.
9	062220002	KEVIN W. HAYES & WIFE EDNA E.
10	062220003	TRUSTEES NOLDA R. TELFORD, & FRANK J. TELFORD
11	062220004	DENNIS J. MANDELL & WIFE KATHLEEN E.
12	062220005	DEAN A. HILL & KAREN HILL, TRUSTEES
13	062220006	RICHARD W. KODOL ET AL. TR.
14	062220007	LEWIS PATTERSON & WIFE RAMONA
15	062220008	KIRK A. DEAN & WIFE LEIGH C.
16	062220009	EDMON F. HOWE, TRUSTEE
17	062220010	DIXON F. KAPPLE & WIFE LORL L.
18	062220011	DWAYNE J. CONLIN & WIFE GENEAL J.
		HAL R. JENSEN & WIFE NORINE P.

SEE PAGE 96

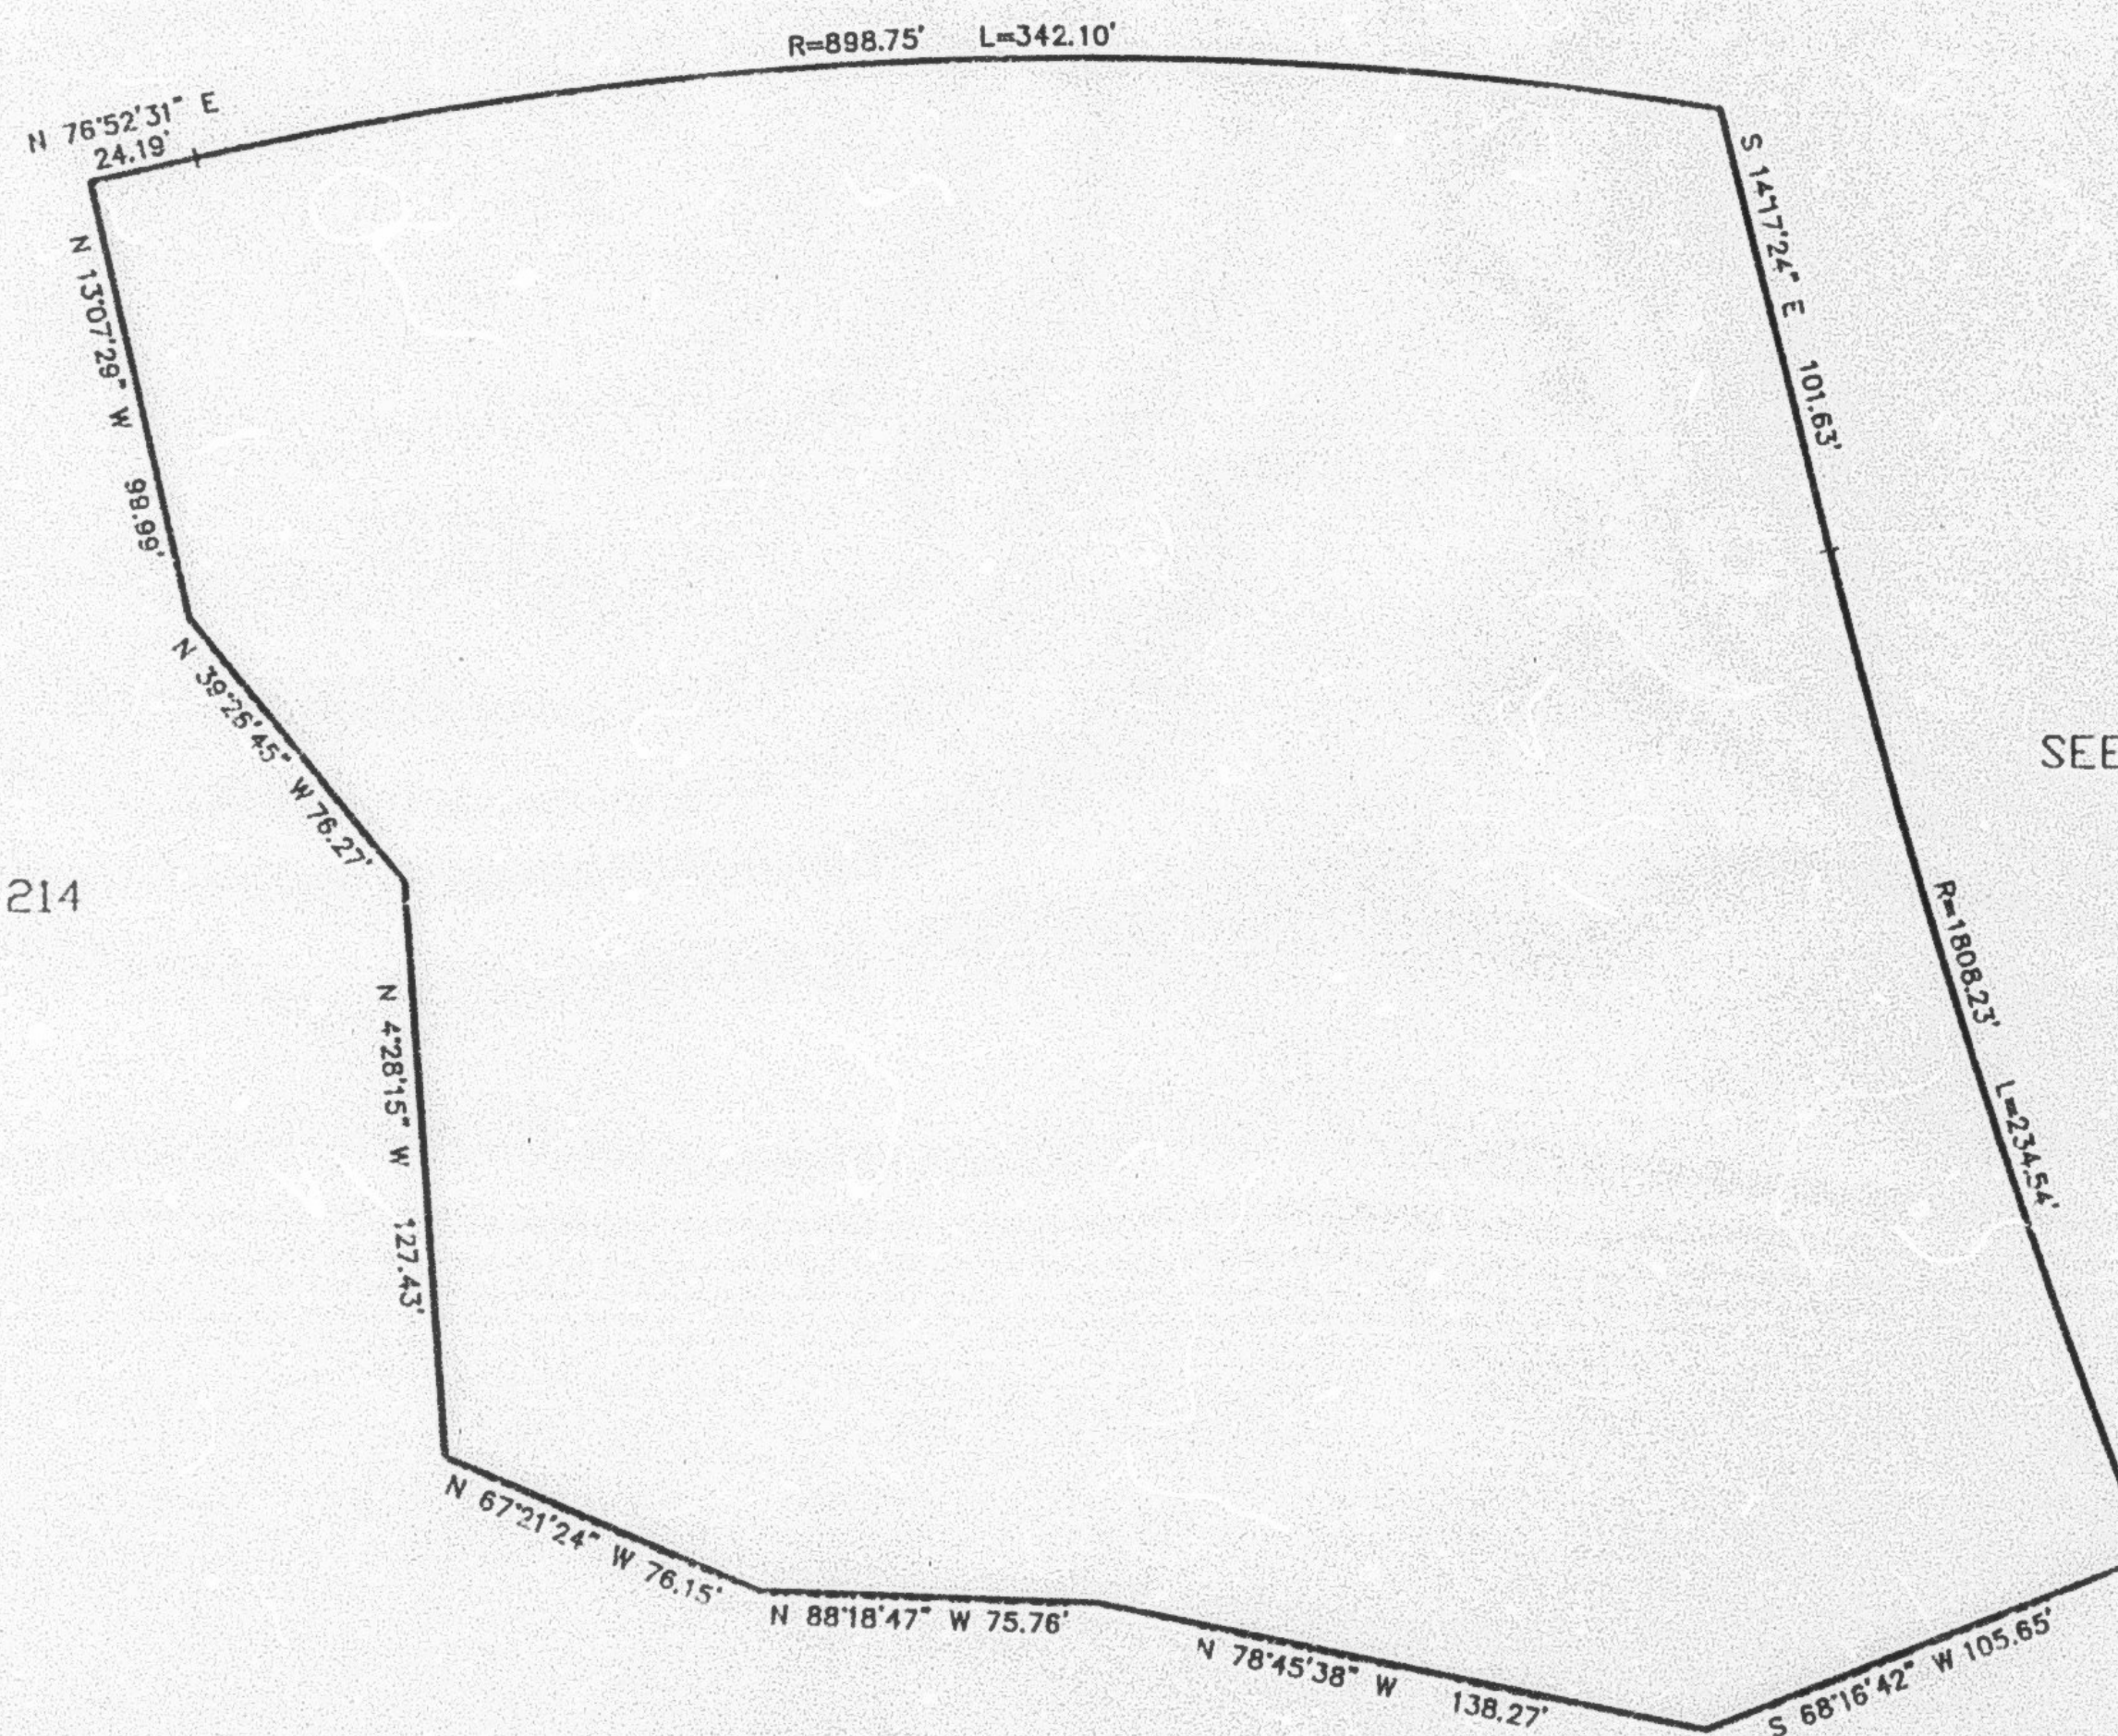

SEE PAGE 96

SEE PAGE 214

7' UTILITY & DRAINAGE EASEMENTS EACH SIDE OF PROPERTY LINES AS INDICATED BY DASHED LINES EXCEPT AS OTHERWISE SHOWN.

SEE PAGE 182

SEE PAGE 96

FOR COMPLETE ENG DATA SEE ORIGINAL DEDICATION PLAT IN BOOK 38, PAGES 56-60 OF RECORDS.