

PART OF THE NE.1/4, OF SEC. 9, T.5N., R.1W., S.L.B. & M.

224

HERITAGE PLACE

A PLANNED RESIDENTIAL UNIT DEVELOPMENT

TAXING UNIT: 27

PHASE NO. 1


IN SOUTH OGDEN CITY

SCALE 1" = 50'

EXCEPT WHERE OTHERWISE
SHOWN ALL LOTS OWNED BY
WATCO PROPERTIES, INC.

SEE PAGE 223

SEE PAGE 74

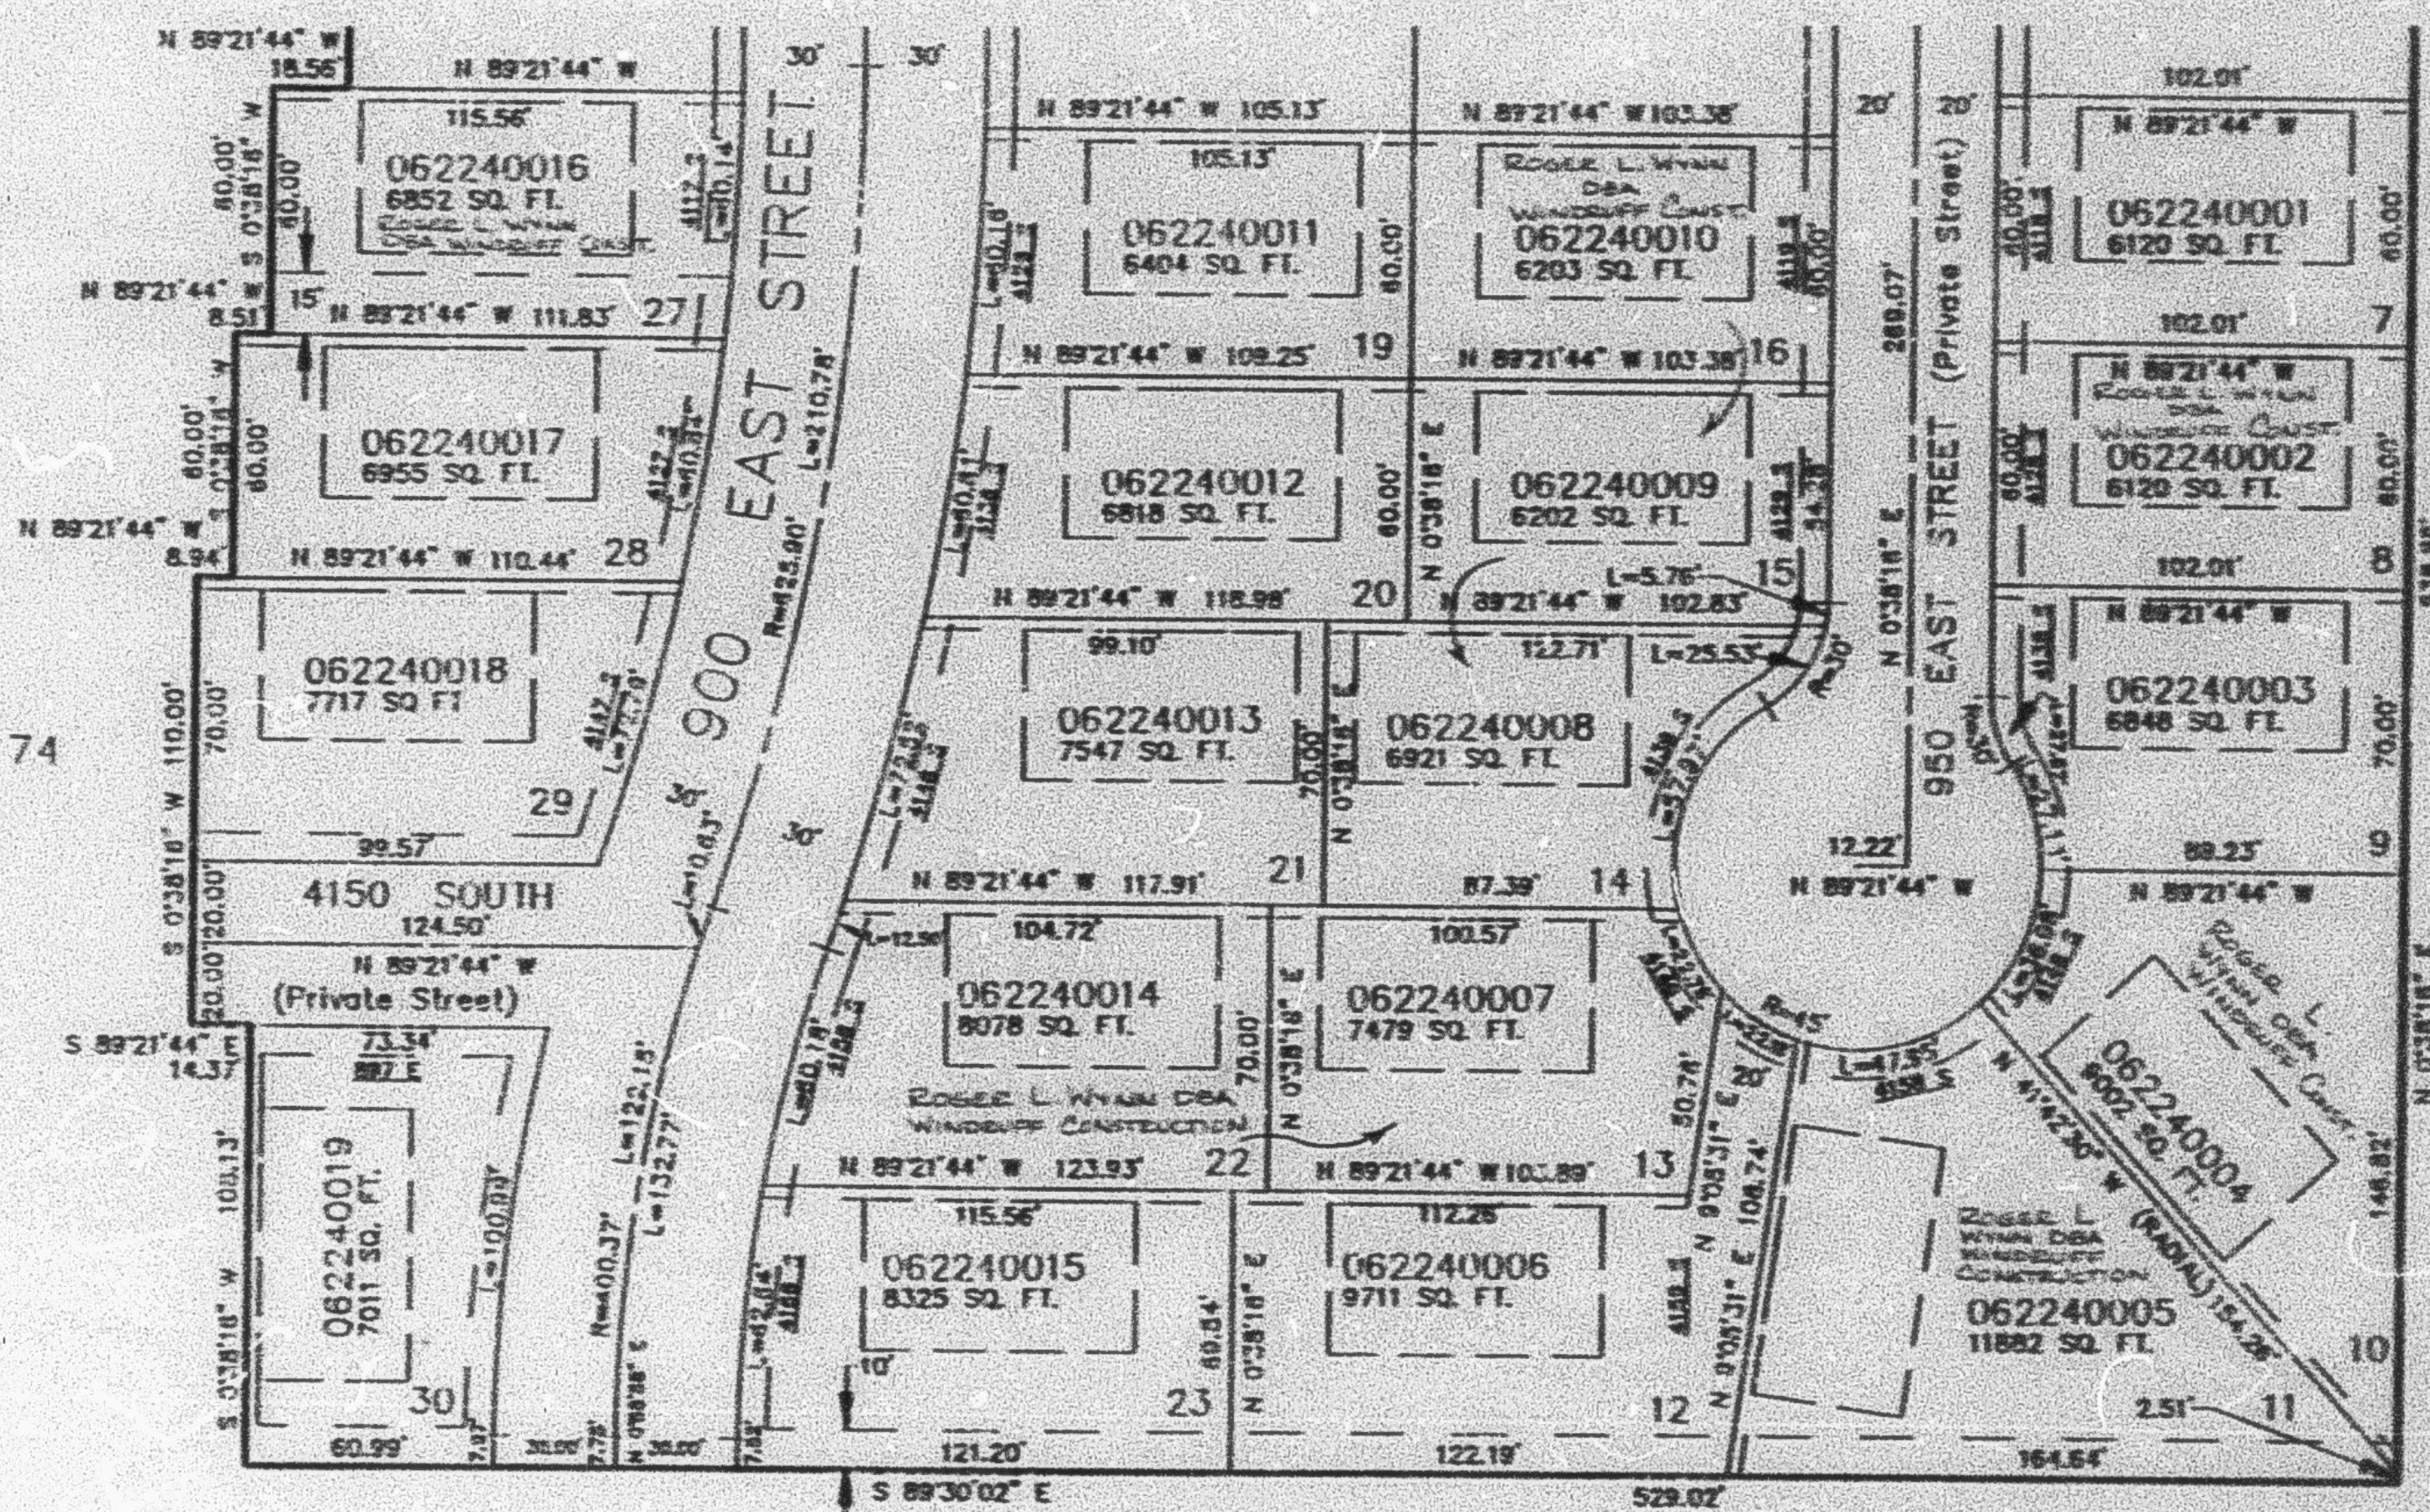

SEE PAGE 74

SEE PAGE 74

7' UTILITY & DRAINAGE EASEMENTS AND
3' PRIVATE EASEMENTS EACH SIDE OF
PROPERTY LINES AS INDICATED BY
DASHED LINES EXCEPT AS OTHERWISE
SHOWN

BUILDING ENVELOPES ARE 37' WIDE
AND 67' DEEP TYP.
SEE ORIGINAL DEDICATION FOR
DETAILED DIMENSIONS

FOR COMPLETE ENG DATA SEE
ORIGINAL DEDICATION PLAT IN
BOOK 38, PAGE 72 OF RECORDS