

PART OF THE NE 1/4, OF SEC. 9, T.5N., R.1W., S.L.B. & M.

HERITAGE PLACE

A PLANNED RESIDENTIAL UNIT DEVELOPMENT


PHASE NO. 1

IN SOUTH OGDEN CITY

SCALE 1" = 50'

TAXING UNIT: 27

SEE PAGE 223

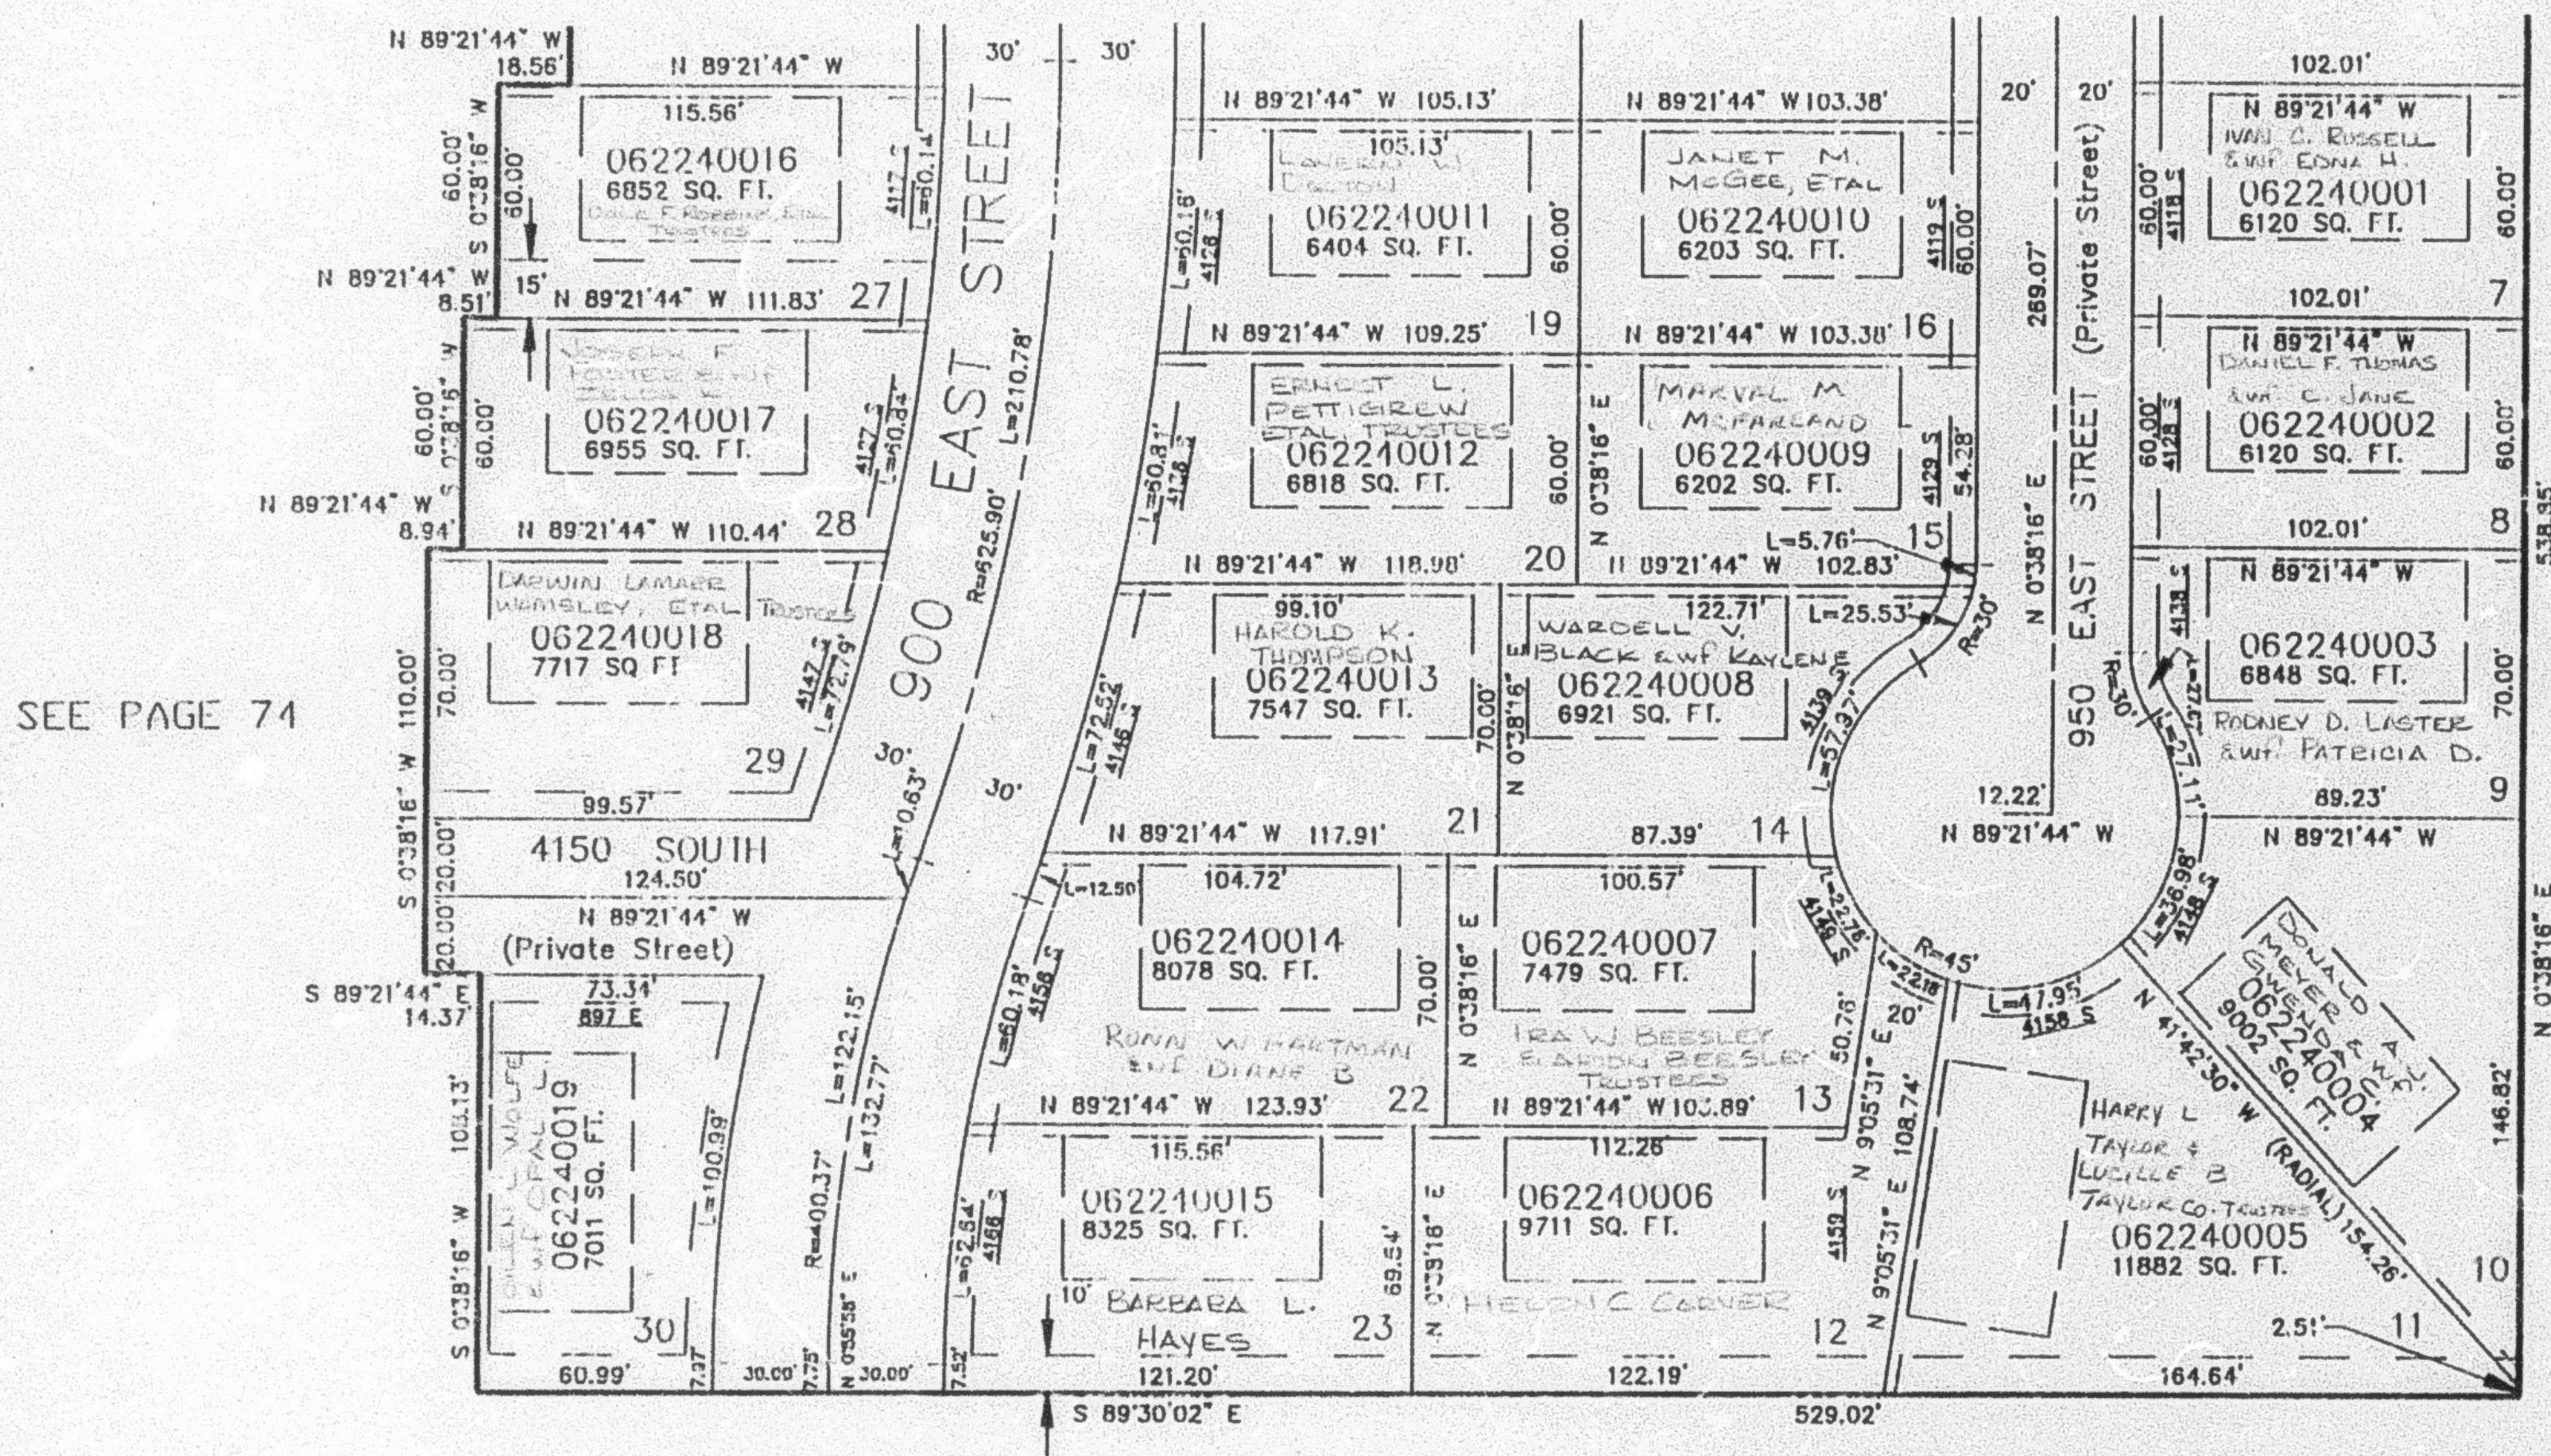

SEE PAGE 74

SEE PAGE 74

SEE PAGE 74

7' UTILITY & DRAINAGE EASEMENTS AND
3' PRIVATE EASEMENTS EACH SIDE OF
PROPERTY LINES AS INDICATED BY
DASHED LINES EXCEPT AS OTHERWISE
SHOWN.

BUILDING ENVELOPES ARE 37' WIDE
AND 67' DEEP TYP.
SEE ORIGINAL DEDICATION FOR
DETAILED DIMENSIONS.

FOR COMPLETE ENG DATA SEE
ORIGINAL DEDICATION PLAT IN
BOOK 38, PAGE 72 OF RECORDS.

*SEE CORRECTION AFFY.
BOOK 1799 PAGE 2757
E# 1397358