


PART OF THE S.E. 1/4, SEC. 9, T.5N., R.1W., S.L.B. & M.  
MCKAY-DEE PROFESSIONAL PLAZA

IN OGDEN CITY  
SCALE 1" = 50'

TAXING UNIT: 25

SEE PAGE 32-1

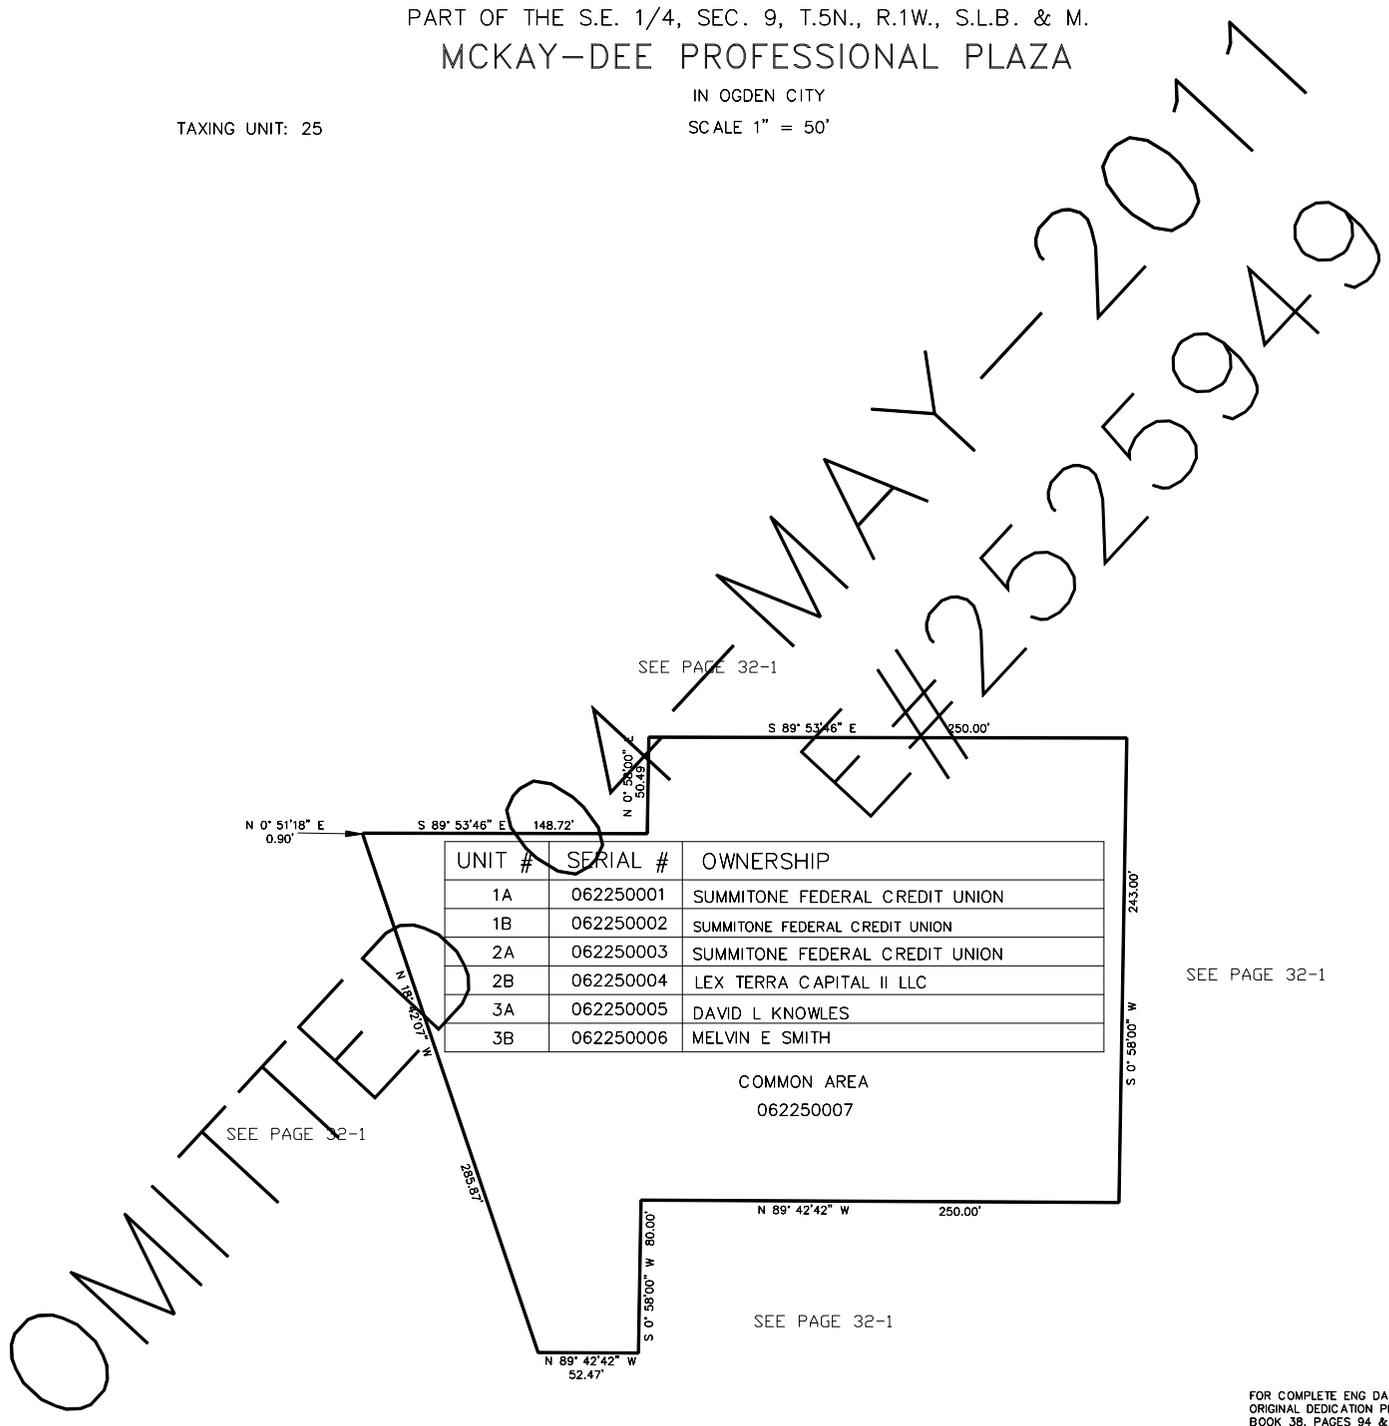

UNIT #	SERIAL #	OWNERSHIP
1A	062250001	SUMMITONE FEDERAL CREDIT UNION
1B	062250002	SUMMITONE FEDERAL CREDIT UNION
2A	062250003	SUMMITONE FEDERAL CREDIT UNION
2B	062250004	LEX TERRA CAPITAL II LLC
3A	062250005	DAVID L KNOWLES
3B	062250006	MELVIN E SMITH

COMMON AREA  
062250007

SEE PAGE 32-1

SEE PAGE 32-1

FOR COMPLETE ENG DATA SEE  
ORIGINAL DEDICATION PLAT IN  
BOOK 38, PAGES 94 & 95  
OF RECORDS.