


PART OF THE SW.1/4, OF SEC. 6, THE NW.1/4, OF SEC. 7, T.5N., R.1W.
 & PART OF THE NE.1/4, OF SEC. 12, T.5N., R.2W., S.L.B. & M.
THE HAWSTEAD SUBDIVISION

TAXING UNIT: 26

PHASE — 1
 IN RIVERDALE CITY
 SCALE 1" = 50'

227
 SEE BOOK 5
 PAGE 145

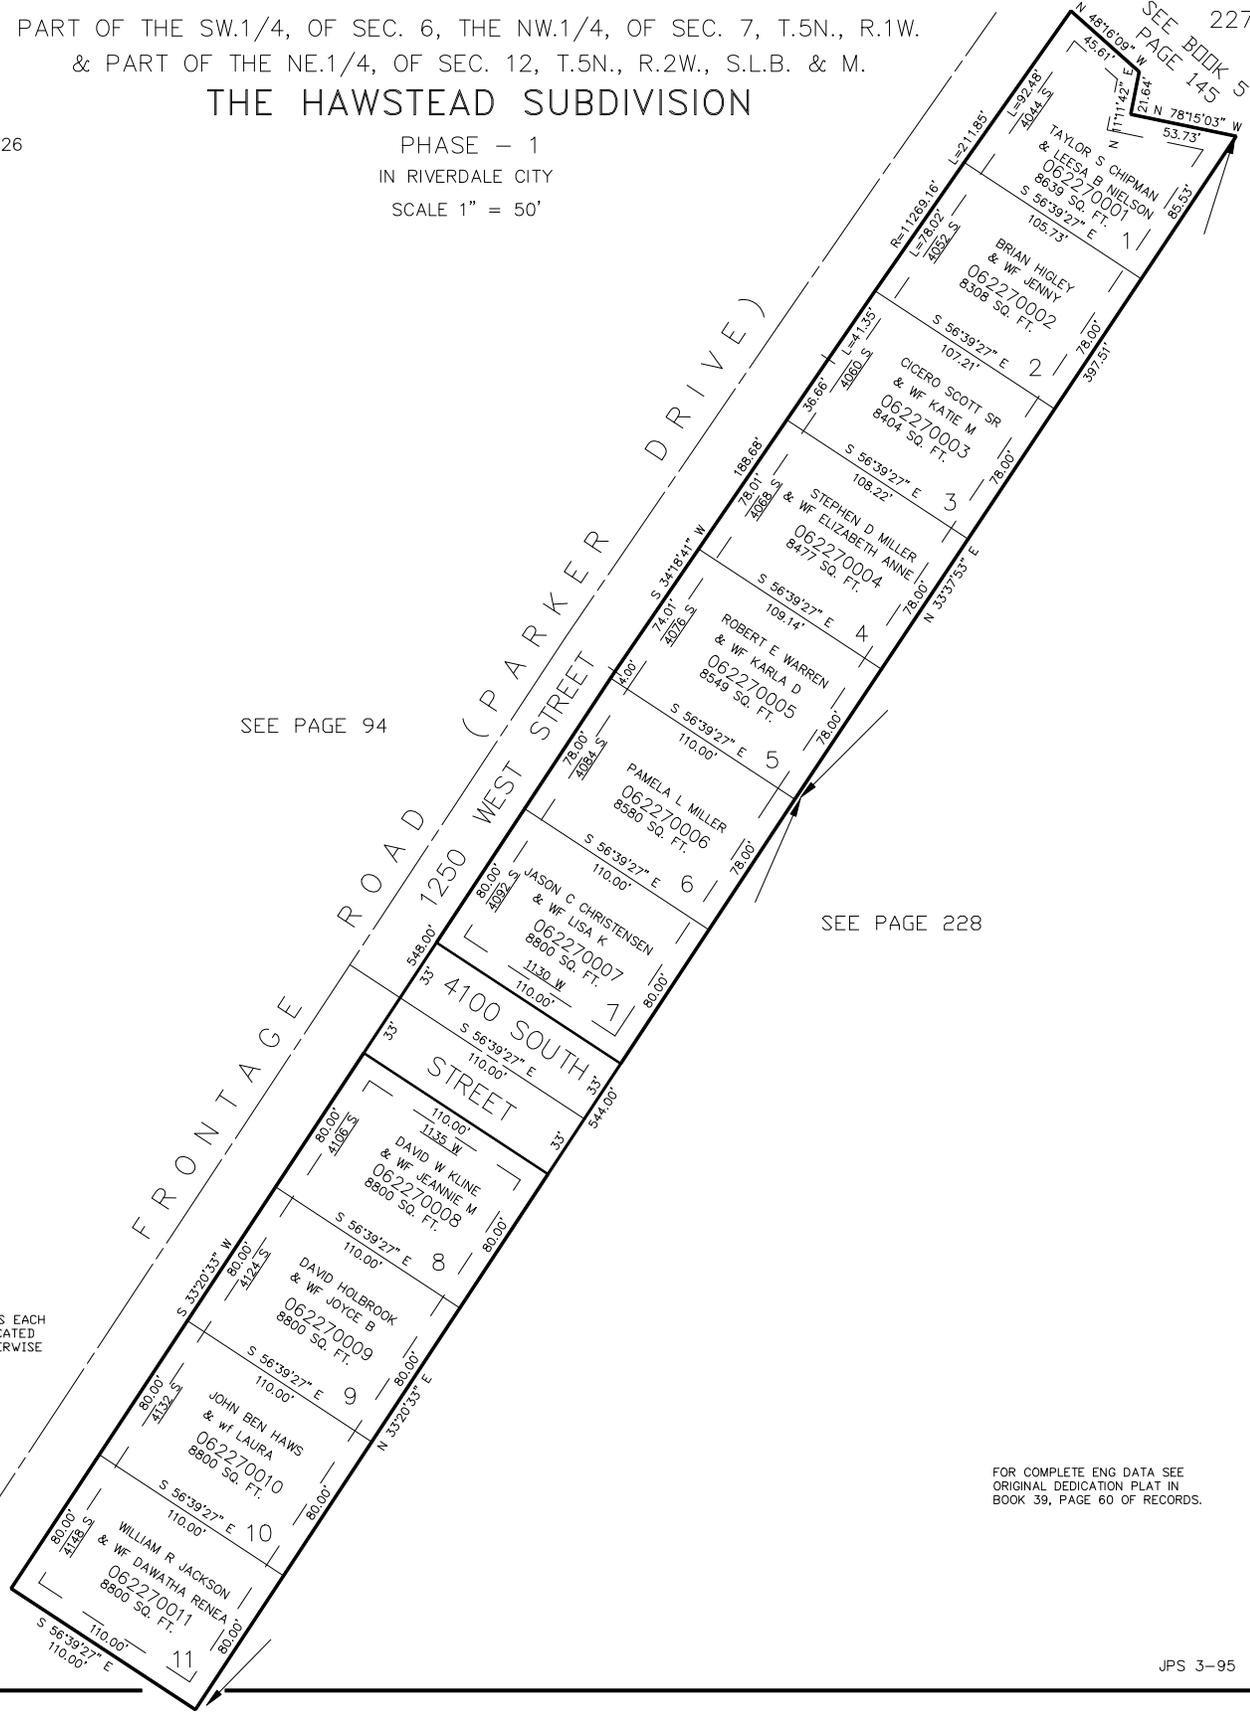

SEE PAGE 94

SEE PAGE 228

10' UTILITY & DRAINAGE EASEMENTS EACH
 SIDE OF PROPERTY LINES AS INDICATED
 BY DASHED LINES EXCEPT AS OTHERWISE
 SHOWN.

FOR COMPLETE ENG DATA SEE
 ORIGINAL DEDICATION PLAT IN
 BOOK 39, PAGE 60 OF RECORDS.

SEE PAGE 4