


PART OF THE SW.1/4, OF SEC. 6, THE NW.1/4, OF SEC. 7, T.5N., R.1W.
& PART OF THE NE.1/4, OF SEC. 12, T.5N., R.2W., S.L.B. & M.

THE HAWSTEAD SUBDIVISION

TAXING UNIT: 26

PHASE — 1
IN RIVERDALE CITY
SCALE 1" = 50'

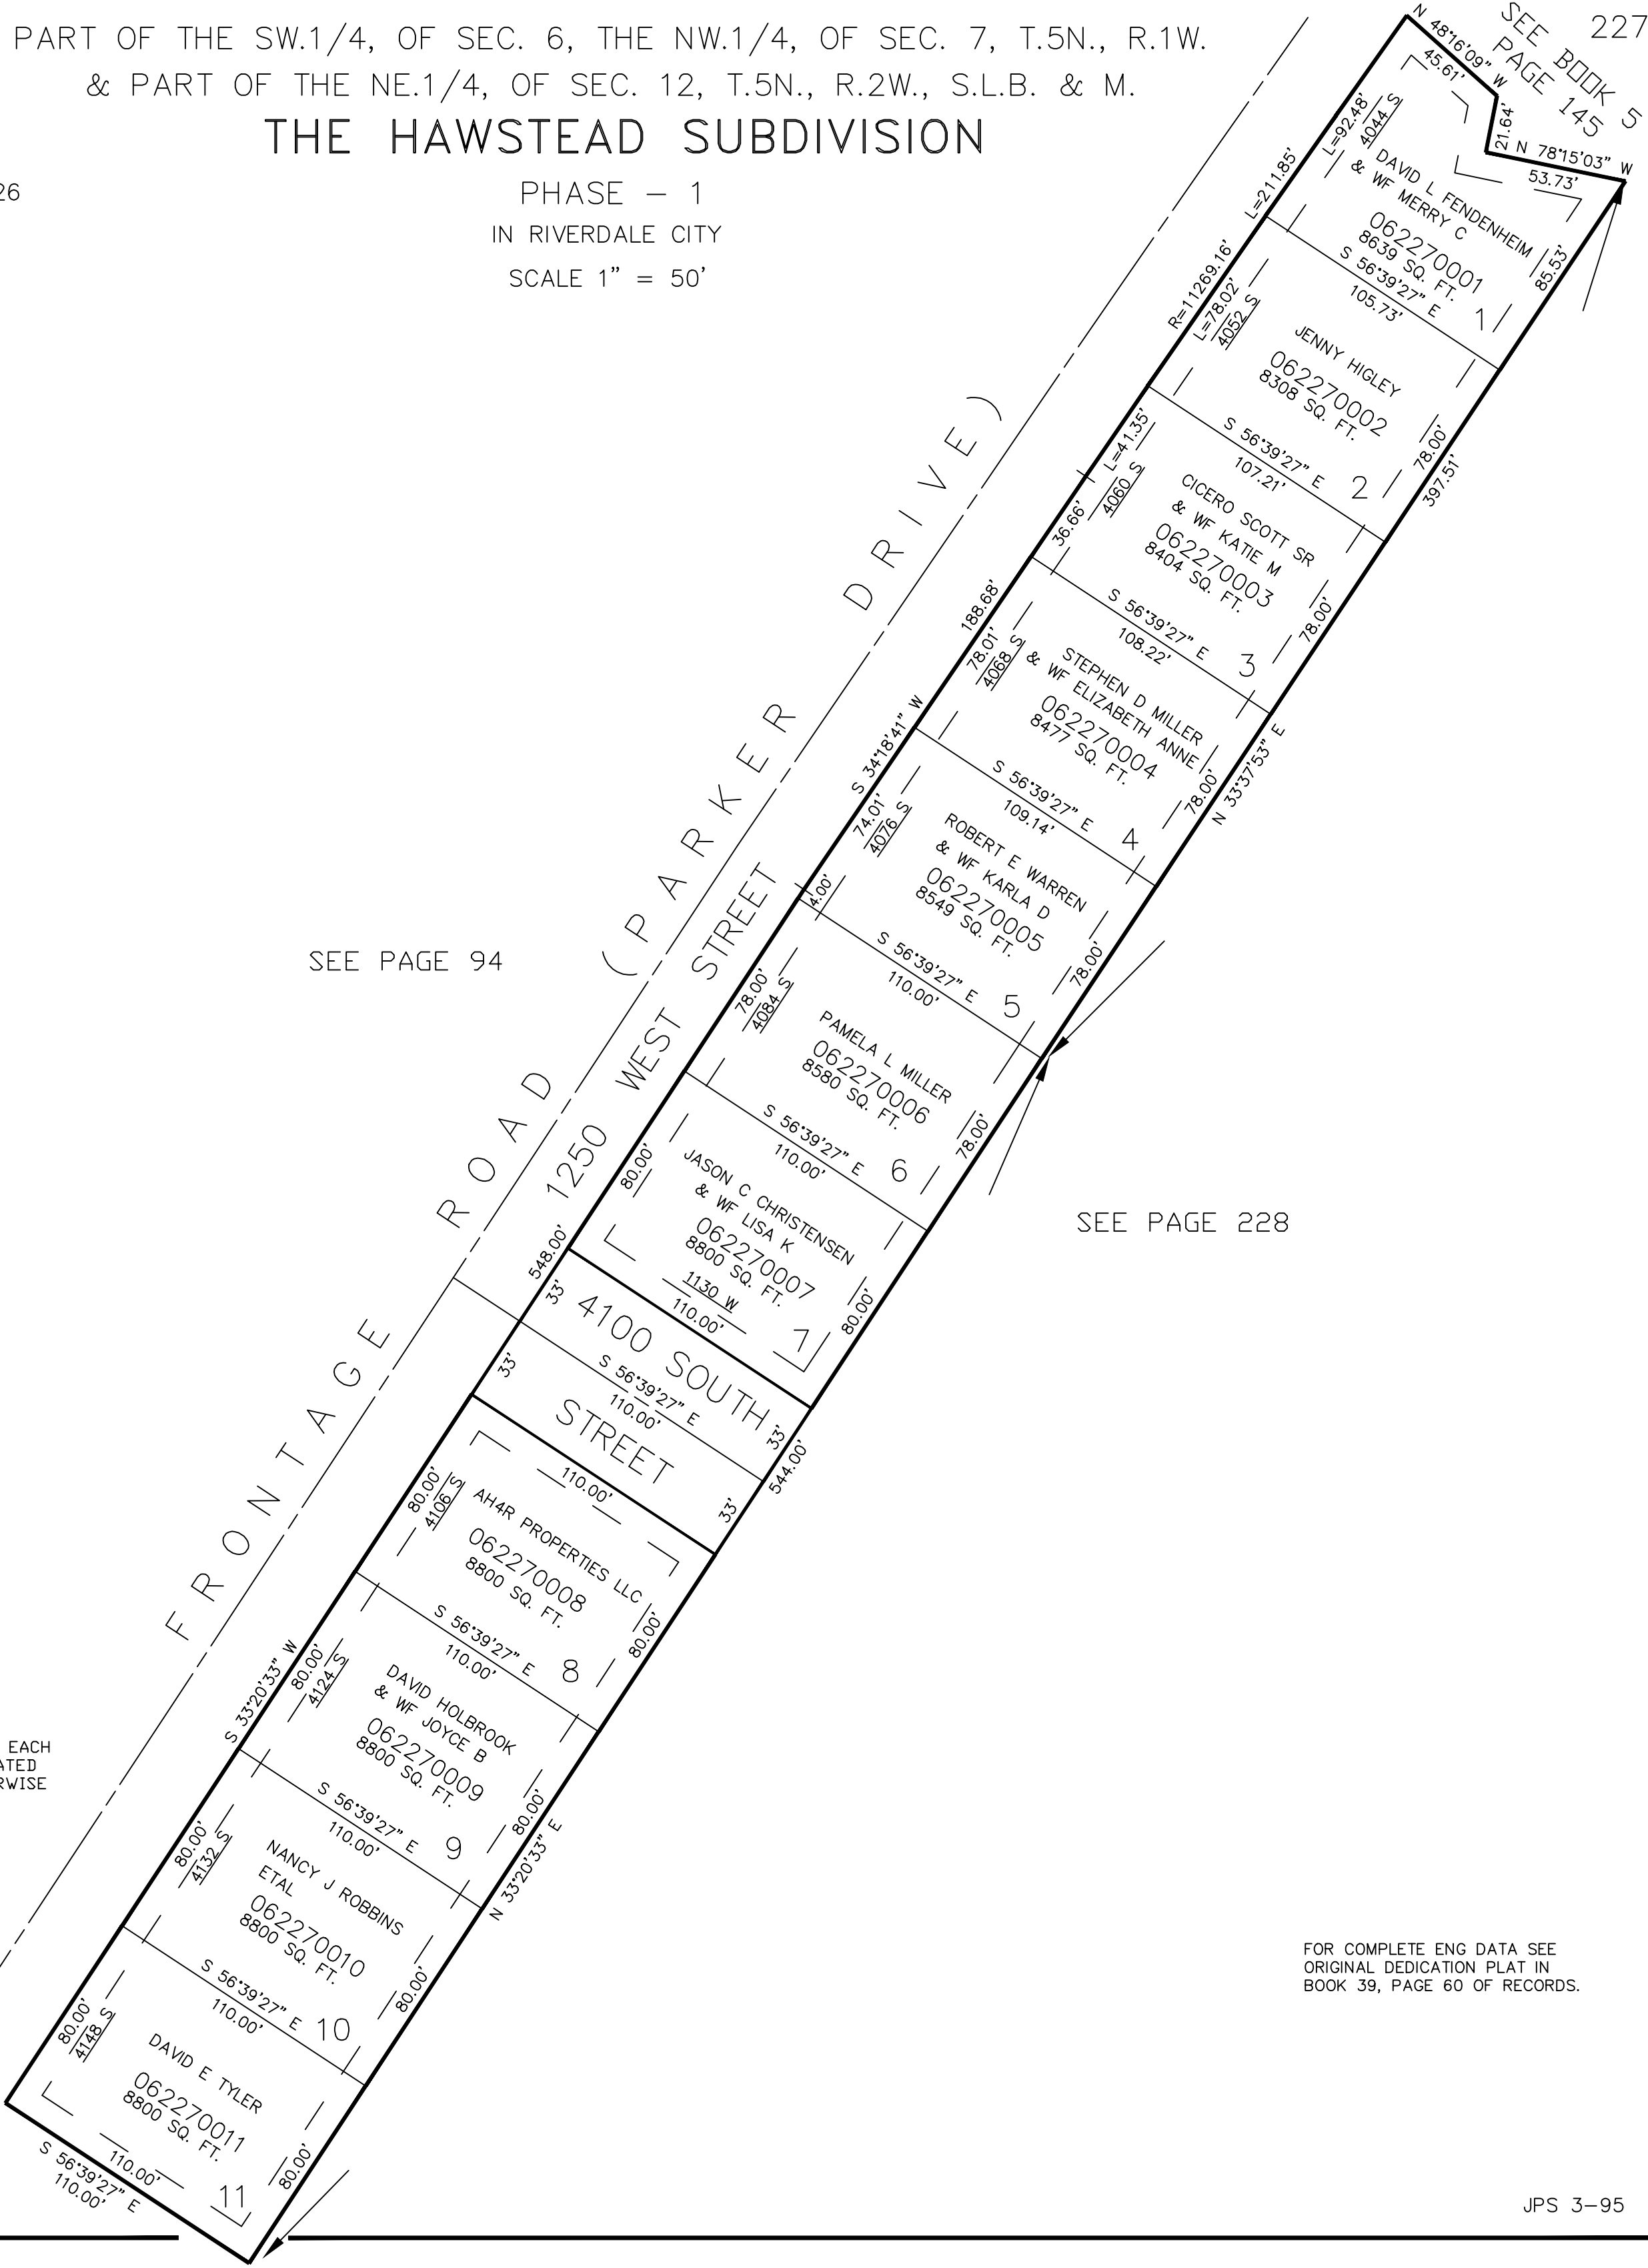

SEE PAGE 94

SEE PAGE 228

10' UTILITY & DRAINAGE EASEMENTS EACH
SIDE OF PROPERTY LINES AS INDICATED
BY DASHED LINES EXCEPT AS OTHERWISE
SHOWN.

FOR COMPLETE ENG DATA SEE
ORIGINAL DEDICATION PLAT IN
BOOK 39, PAGE 60 OF RECORDS.

SEE PAGE 4