


PART OF THE NW.1/4, OF SEC. 7, T.5N., R.1W., S.L.B. & M.
THE HAWSTEAD SUBDIVISION

TAXING UNIT: 26

PHASE - 2
IN RIVERDALE CITY
SCALE 1" = 60'

SEE PAGE 4

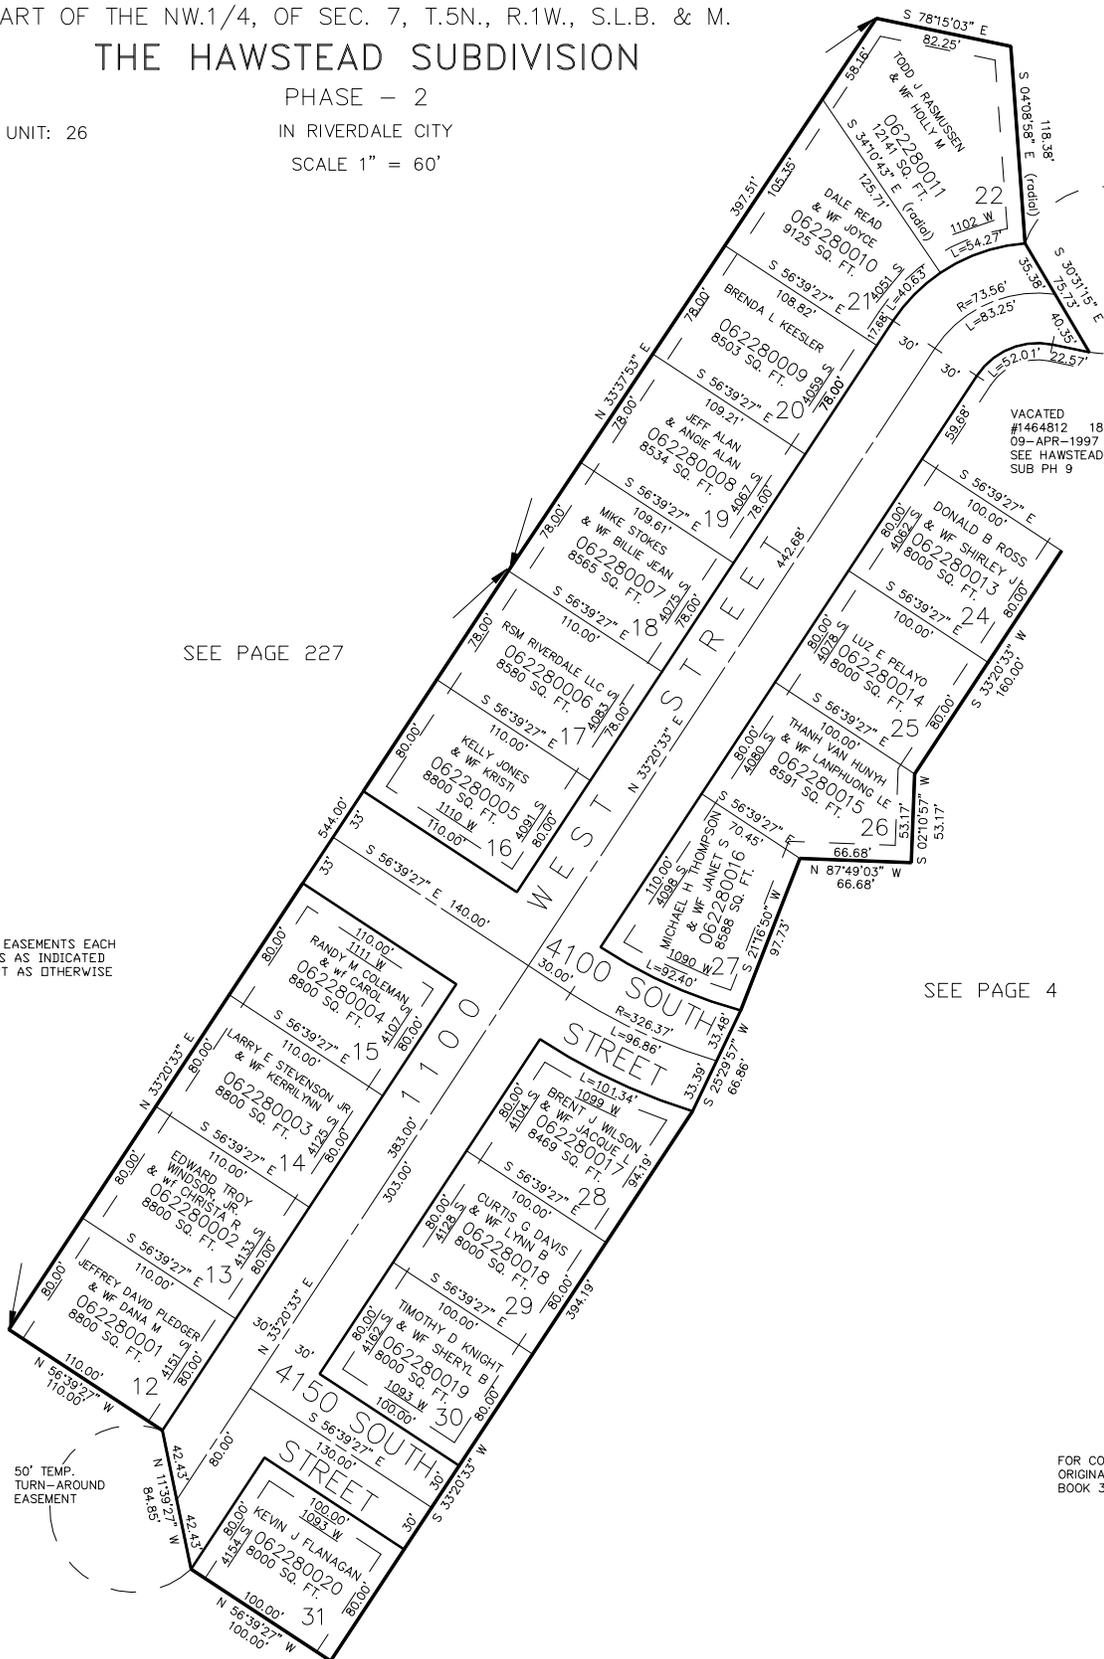

50' TEMP. TURN-AROUND EASEMENT

VACATED #1464812 1856-907 09-APR-1997 SEE HAWSTEAD SUB PH 9

SEE PAGE 227

SEE PAGE 4

10' UTILITY & DRAINAGE EASEMENTS EACH SIDE OF PROPERTY LINES AS INDICATED BY DASHED LINES EXCEPT AS OTHERWISE SHOWN.

50' TEMP. TURN-AROUND EASEMENT

FOR COMPLETE ENG DATA SEE ORIGINAL DEDICATION PLAT IN BOOK 39, PAGE 61 OF RECORDS.

SEE PAGE 4