


PART OF THE NW.1/4, OF SEC. 7, T.5N., R.1W., S.L.B. & M.
THE HAWSTEAD SUBDIVISION

PHASE - 2
IN RIVERDALE CITY
SCALE 1" = 60'

TAXING UNIT: 26

SEE PAGE 4

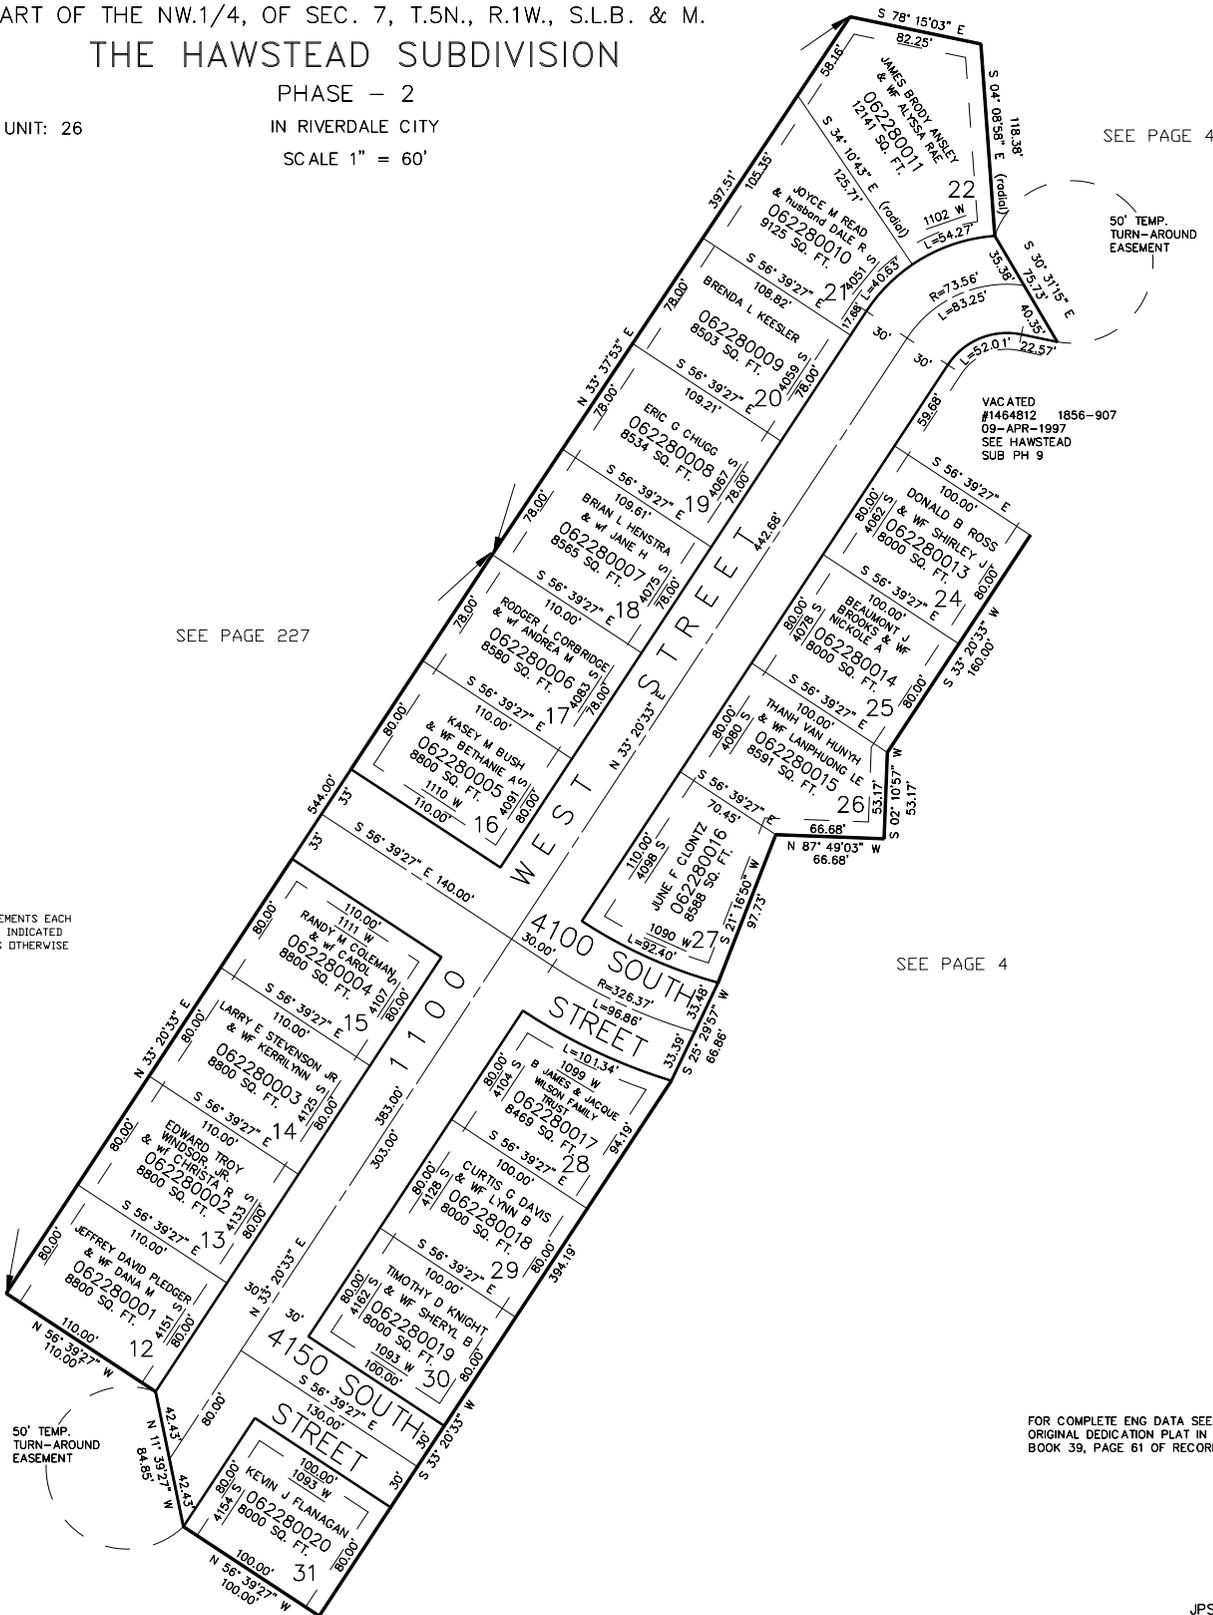

VACATED
#1464812 1856-907
09-APR-1997
SEE HAWSTEAD
SUB PH 9

SEE PAGE 227

SEE PAGE 4

10' UTILITY & DRAINAGE EASEMENTS EACH
SIDE OF PROPERTY LINES AS INDICATED
BY DASHED LINES EXCEPT AS OTHERWISE
SHOWN.

FOR COMPLETE ENG DATA SEE
ORIGINAL DEDICATION PLAT IN
BOOK 39, PAGE 61 OF RECORDS.

SEE PAGE 4