


PART OF THE NW.1/4, OF SEC. 7, T.5N., R.1W., S.L.B. & M.  
THE HAWSTEAD SUBDIVISION

PHASE - 2  
IN RIVERDALE CITY  
SCALE 1" = 60'

TAXING UNIT: 26

SEE PAGE 4

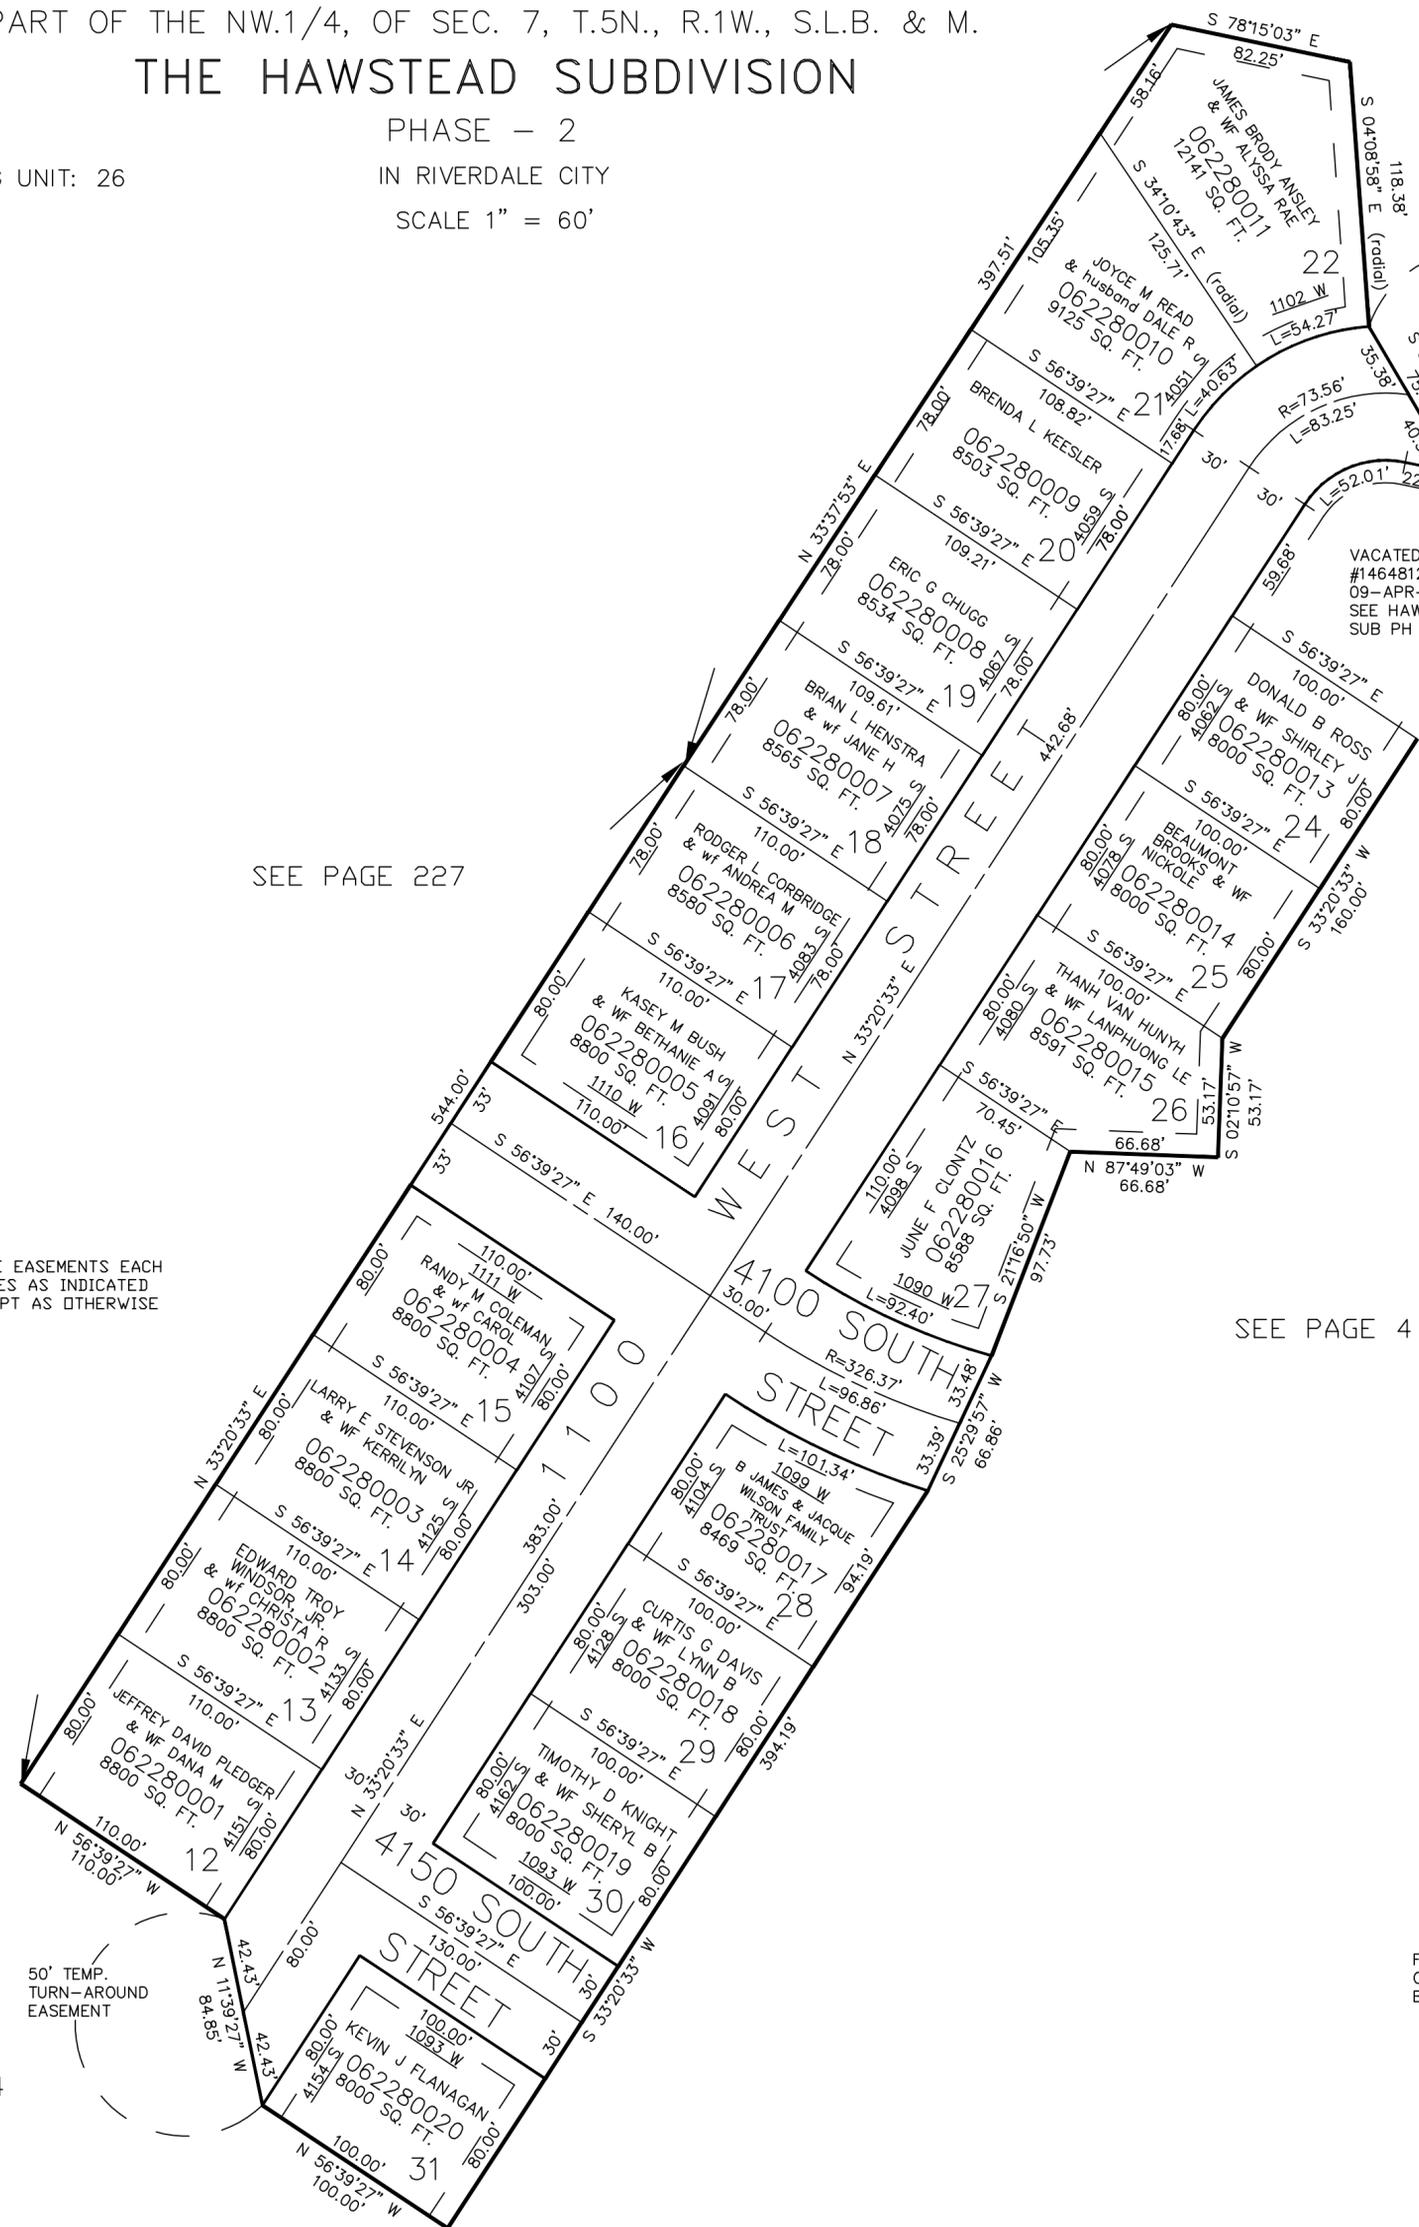

50' TEMP. TURN-AROUND EASEMENT

VACATED #1464812 1856-907  
09-APR-1997  
SEE HAWSTEAD SUB PH 9

SEE PAGE 227

SEE PAGE 4

10' UTILITY & DRAINAGE EASEMENTS EACH SIDE OF PROPERTY LINES AS INDICATED BY DASHED LINES EXCEPT AS OTHERWISE SHOWN.

FOR COMPLETE ENG DATA SEE ORIGINAL DEDICATION PLAT IN BOOK 39, PAGE 61 OF RECORDS.

SEE PAGE 4