

PART OF THE NW.1/4, OF SEC. 7, T.5N., R.1W., S.L.B. & M.

THE HAWSTEAD SUBDIVISION

PHASE - 2

IN RIVERDALE CITY


SCALE 1" = 60'

TAXING UNIT: 26

SEE PAGE 4

SEE PAGE 227

10' UTILITY & DRAINAGE EASEMENTS EACH
SIDE OF PROPERTY LINES AS INDICATED
BY DASHED LINES EXCEPT AS OTHERWISE
SHOWN.

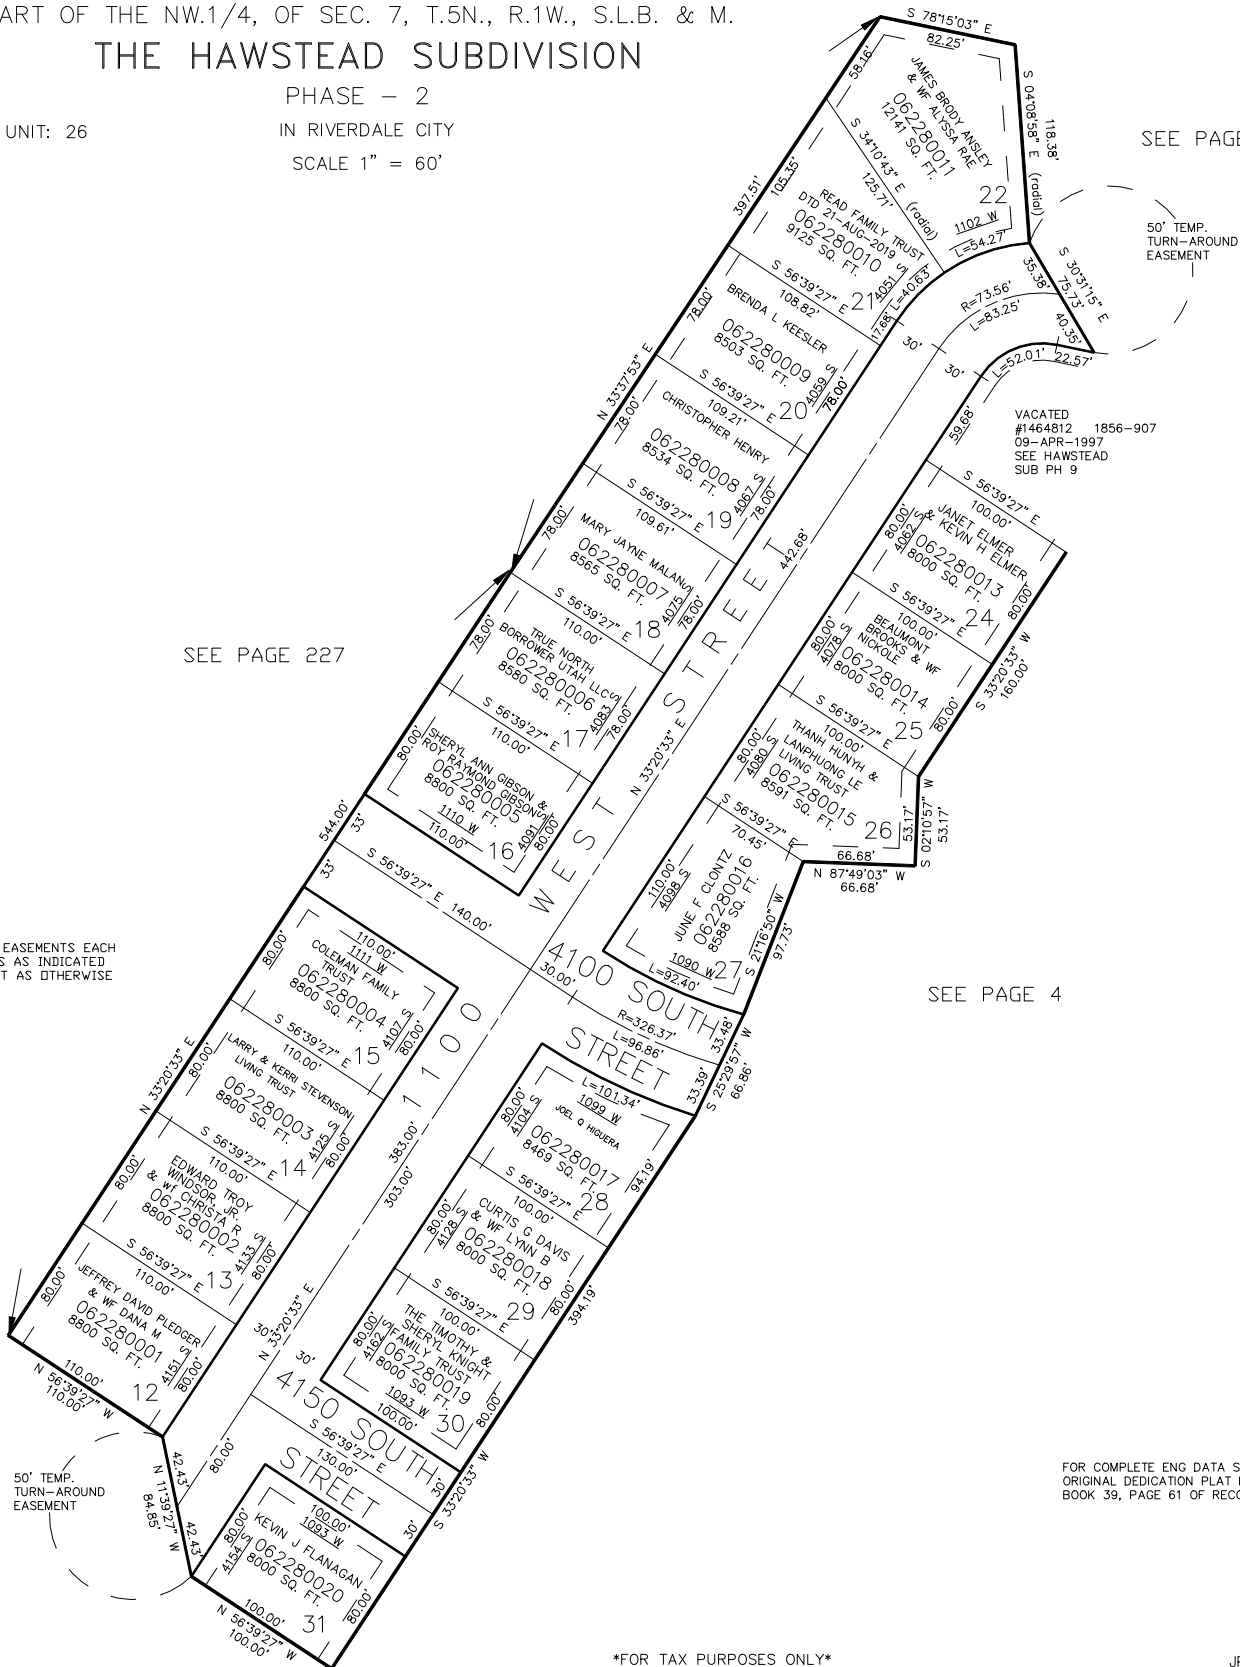

SEE PAGE 4

FOR COMPLETE ENG DATA SEE
ORIGINAL DEDICATION PLAT IN
BOOK 39, PAGE 61 OF RECORDS.

FOR TAX PURPOSES ONLY

JPS 3-95