

PART OF SEC. 7, T.5N., R.1W., S.L.B. & M.  
**GLENN COVE – PHASE NO. 1**  
A PLANNED RESIDENTIAL UNIT DEVELOPMENT

TAXING UNIT: 26

IN RIVERDALE CITY

SCALE 1" = 40'


SEE PAGE 2-1

SEE PAGE 16-1

SEE PAGE 15-1

\* SEE CORRECTION  
AFFT. BK. 1786 PG. 2195  
E # 1381717

FOR COMPLETE ENG DATA SEE  
ORIGINAL DEDICATION PLAT IN  
BOOK 39, PAGE 72 OF RECORDS.

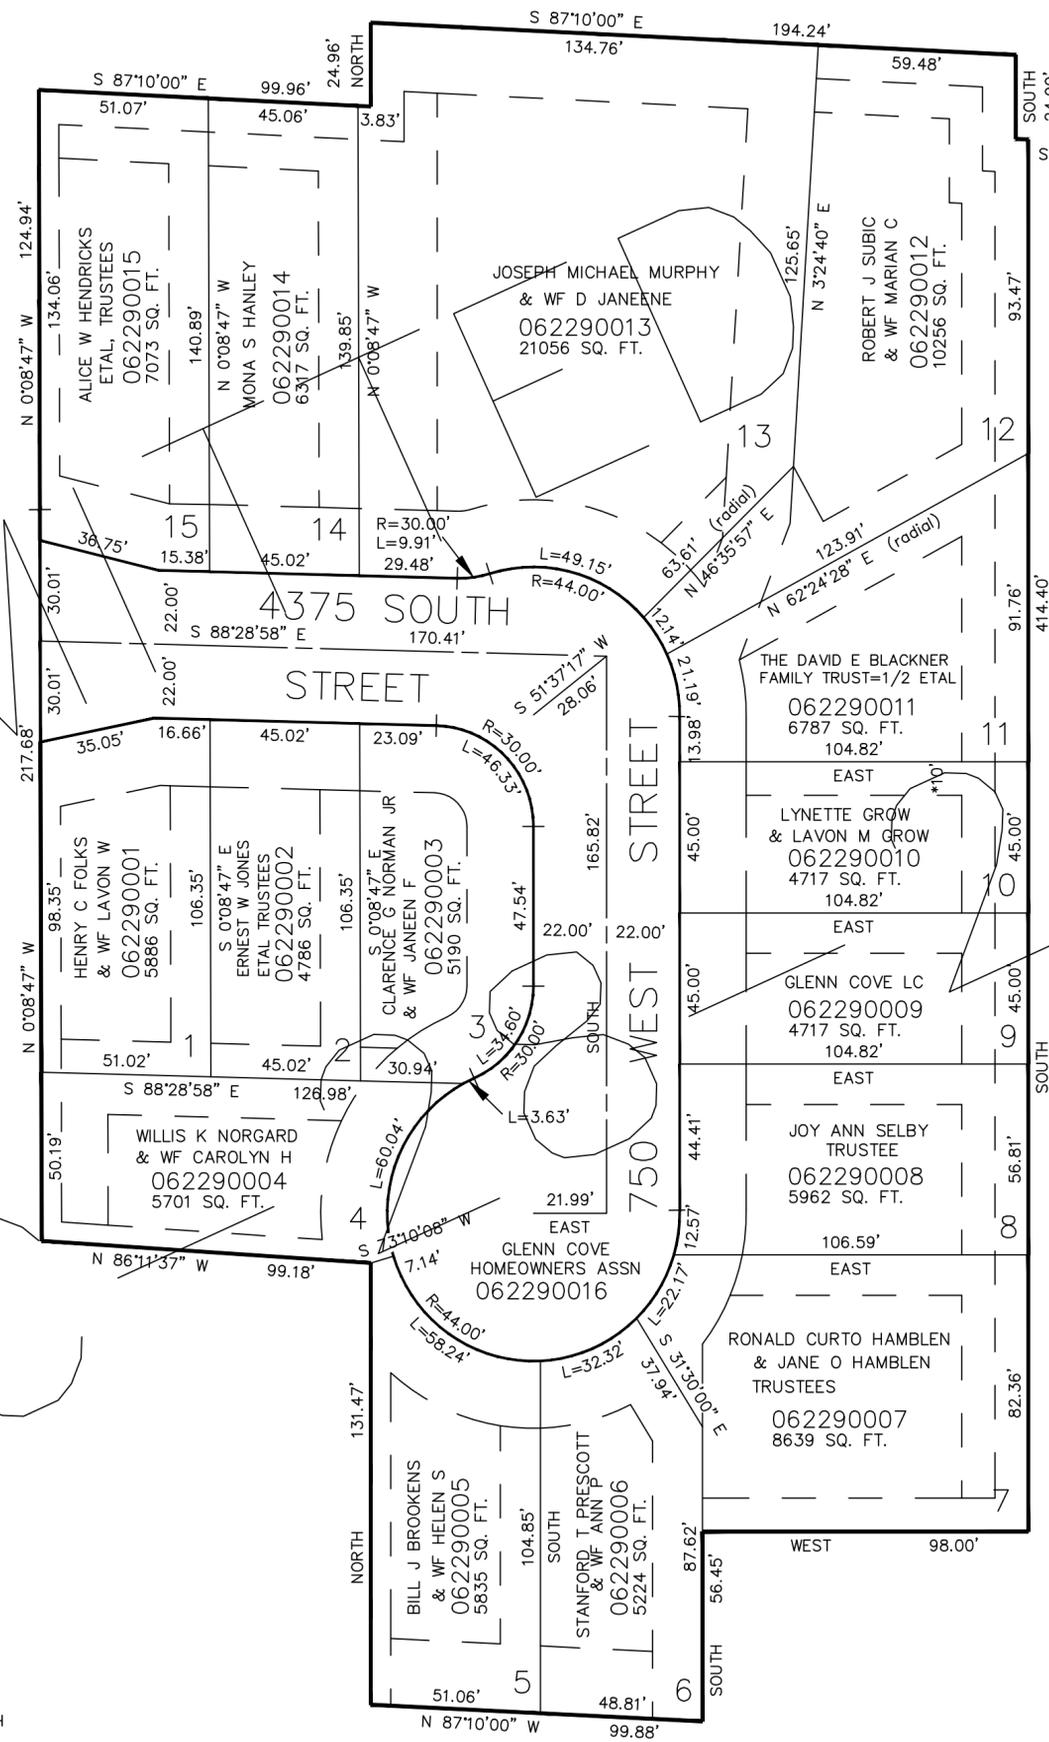

10' UTILITY & DRAINAGE EASEMENTS EACH  
SIDE OF PROPERTY LINES AS INDICATED  
BY DASHED LINES EXCEPT AS OTHERWISE  
SHOWN.

SEE PAGE 15-1