

PART OF THE S.E. 1/4, SEC. 9, T.5N., R.1W., S.L.B. & M.
SOUTH HARRISON COMMERCIAL DEVELOPMENT

IN OGDEN CITY


SCALE 1" = 30'

TAXING UNIT: 25

SEE PAGE 32-1

SEE PAGE 32-1

SEE PAGE 32-1

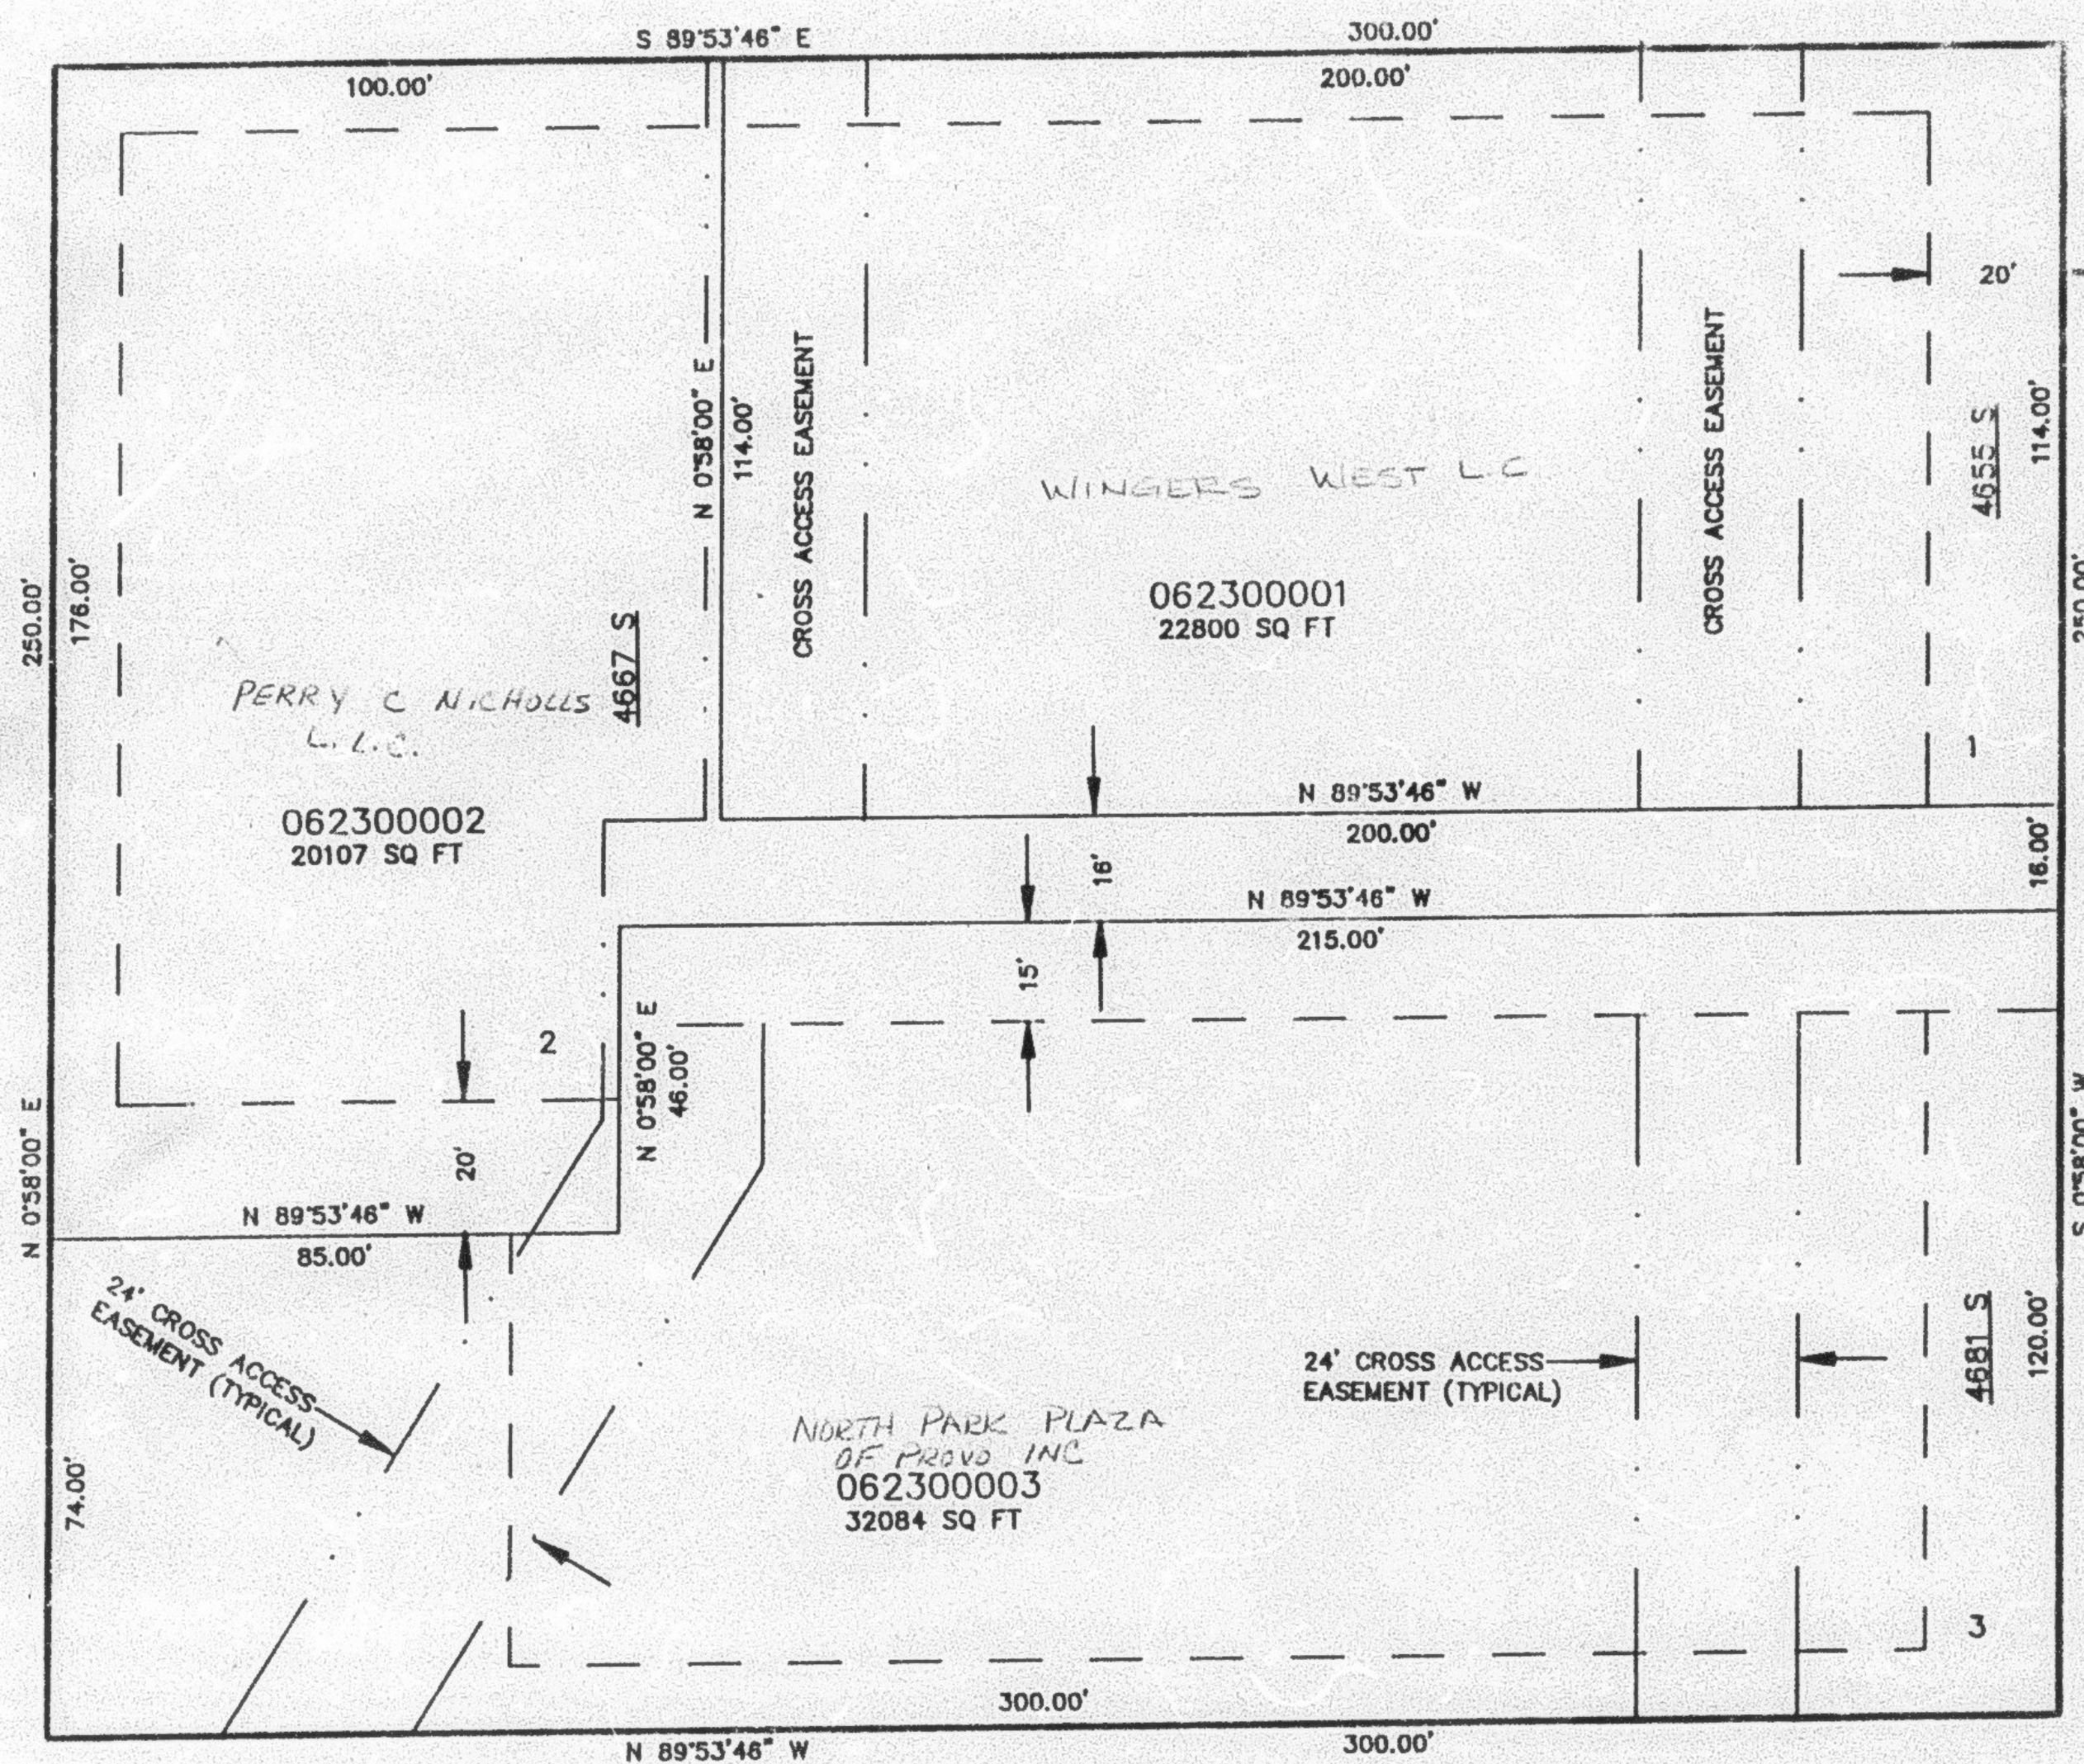

SEE PAGE 32-1

10' UTILITY & DRAINAGE EASEMENTS EACH
 SIDE OF PROPERTY LINES AS INDICATED
 BY DASHED LINES EXCEPT AS OTHERWISE
 SHOWN.

FOR COMPLETE ENG DATA SEE
 ORIGINAL DEDICATION PLAT IN
 BOOK 38, PAGE 75 OF RECORDS.