

HERITAGE PLACE

A P.R.U.D.

PHASE NO. 2


IN SOUTH OGDEN CITY

SCALE 1" = 50'

TAXING UNIT: 27

SEE PAGE 74

EXCEPT WHERE OTHERWISE
SHOWN ALL LOTS OWNED BY:
WATCO PROPERTIES INC.

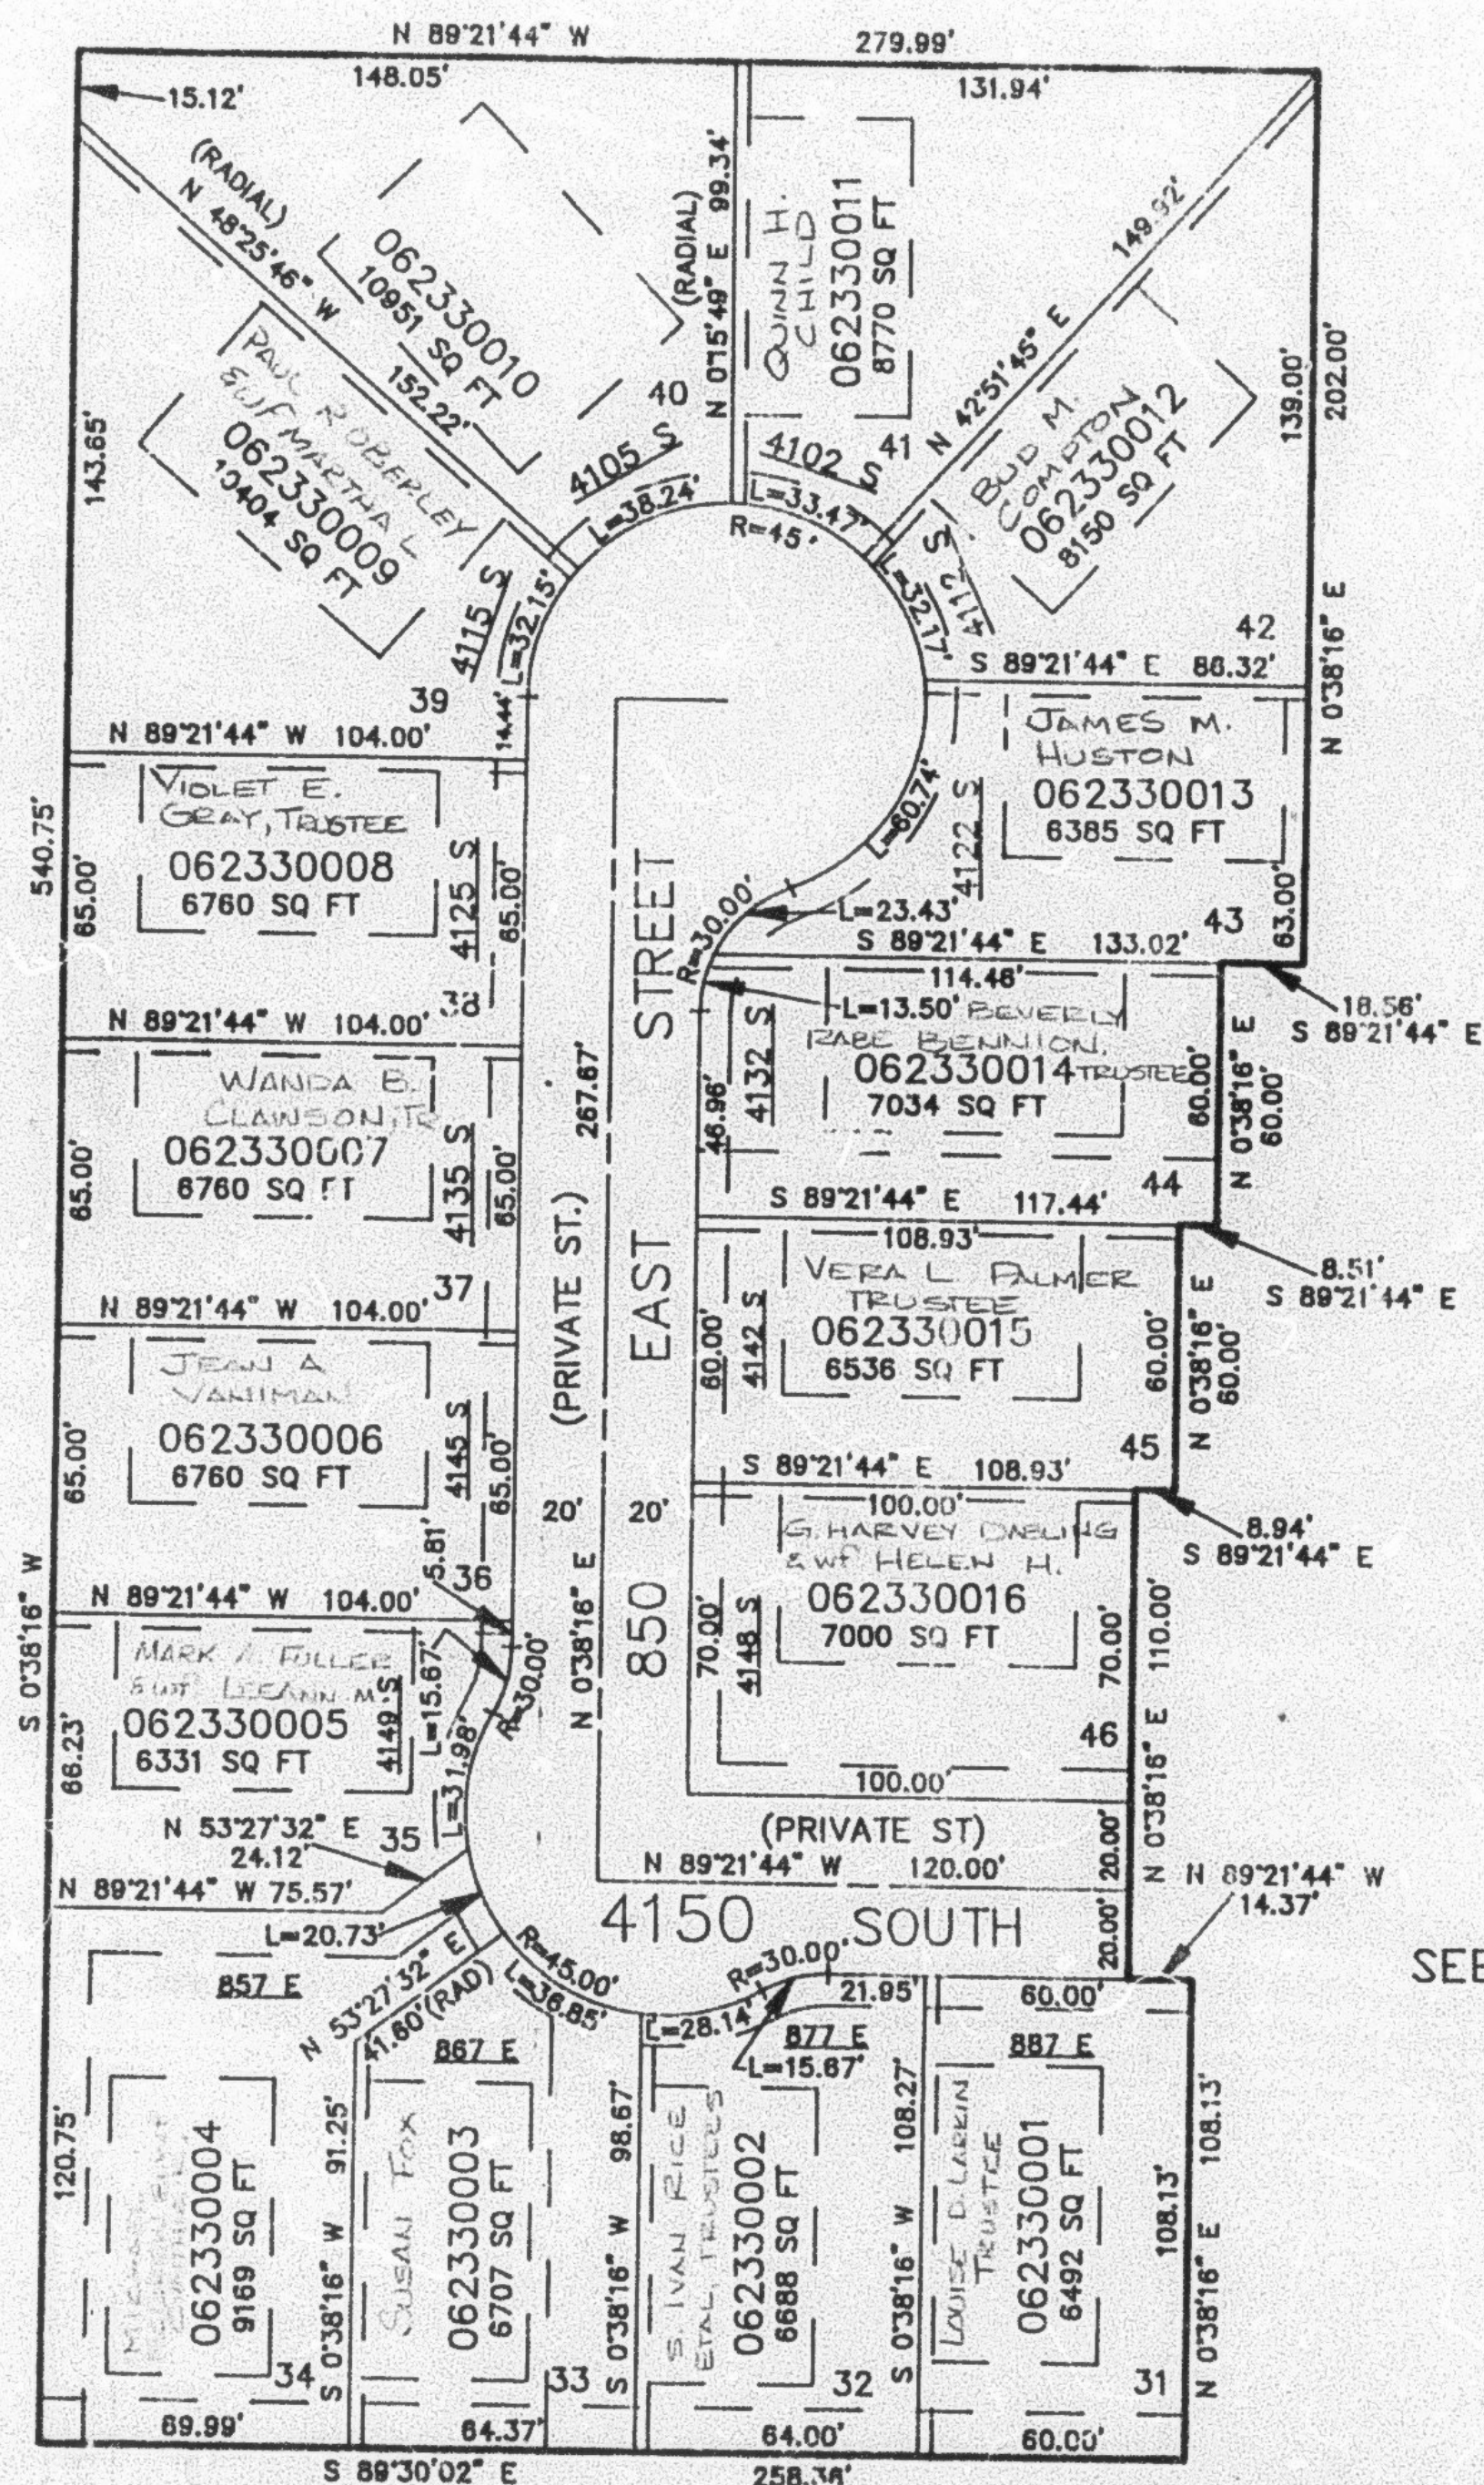

SEE PAGE 223

SEE PAGE 50

SEE PAGE 224

7' UTILITY & DRAINAGE EASEMENTS
3' PRIVATE EASEMENTS EACH SIDE OF
PROPERTY LINES AS INDICATED BY
DASHED LINES EXCEPT AS OTHERWISE
SHOWN.

SEE PAGE 53

BUILDING ENVELOPES ARE 37' WIDE
AND 67' DEEP TYPICAL
SEE ORIGINAL DEDICATION FOR
DETAILED DIMENSIONS.

FOR COMPLETE EN'D DATA SEE
ORIGINAL DEDICATION PLAT IN
BOOK 40, PAGE 10 OF RECORDS.

* SEE CORRECTION AFFT.
BOOK 1799 PAGE 2758
E# 1397859